


DATE	
BY	
FINAL SURVEY	SURVEYED
NOTE BOOK NO.	PLOTTED
	TEMPLATE
	AREAS CHECKED

DATE	
BY	
ORIGINAL SURVEY	SURVEYED
NOTE BOOK NO.	PLOTTED
	TEMPLATE
	AREAS CHECKED

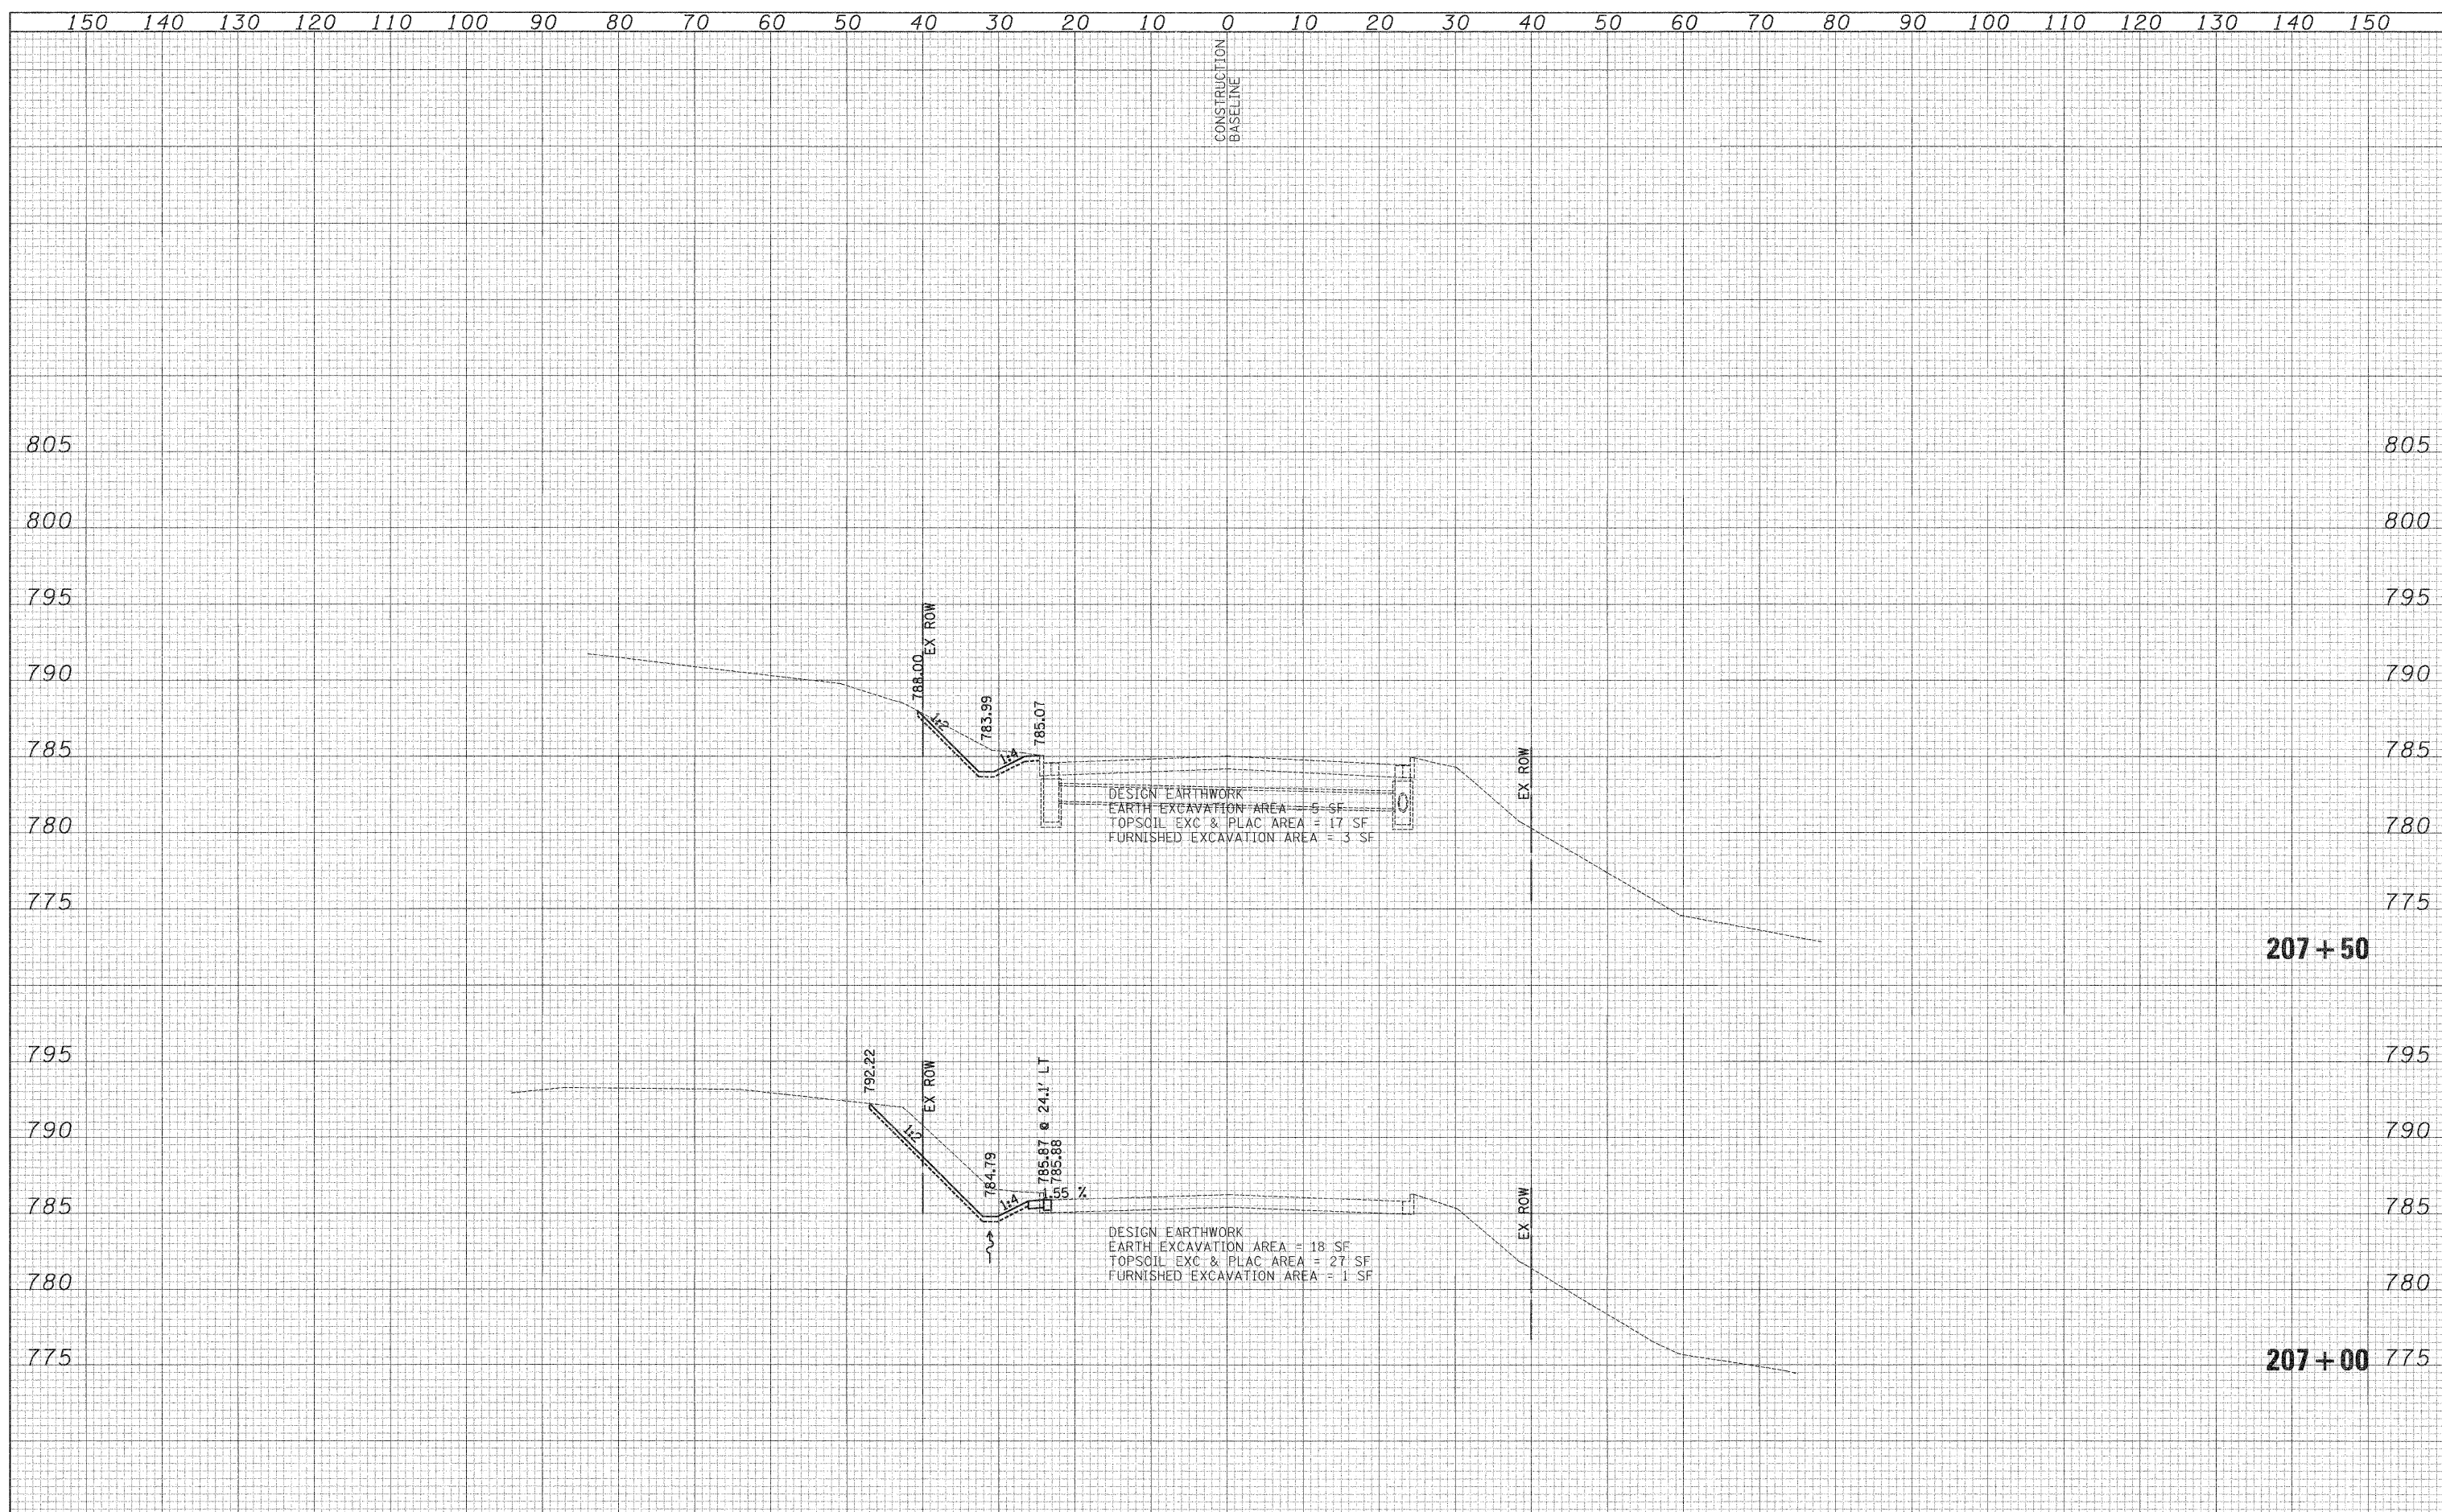

USER NAME = pk	DESIGNED - PK	REVISED - 11/3/2012	STATE OF ILLINOIS DEPARTMENT OF TRANSPORTATION	VERT. 0 5 10	CROSS SECTIONS GRAND AVENUE - STAGE 1 GRAND AVENUE UNDERPASS	F.A.P. RTE. 0541	SECTION 10-F3000-00-BT	COUNTY LAKE	TOTAL SHEETS 91	SHEET NO. 62	
FILE NAME ... \2322_xsec_01.Grand.dgn	DRAWN - PK	REVISED -		HORIZ. 0 10 20		SHEET NO. 8 OF 9 SHEETS	STA. 207+00.00 TO STA. 207+50.00	CONTRACT NO. 63665		FED. ROAD DIST. NO. 1 ILLINOIS FED. AID PROJECT	
PLOT SCALE 10,000' / 1" =	CHECKED - RTM	REVISED -									
PLOT DATE = 12/28/2011	DATE - 12/19/2011	REVISED -									