


DATE	
BY	
FINAL SURVEY	SURVEYED
NOTE BOOK	PLOTTED
NO.	TEMPLATE
	AREAS
	CHECKED

DATE	
BY	
ORIGINAL SURVEY	SURVEYED
NOTE BOOK	PLOTTED
NO.	TEMPLATE
	AREAS
	CHECKED

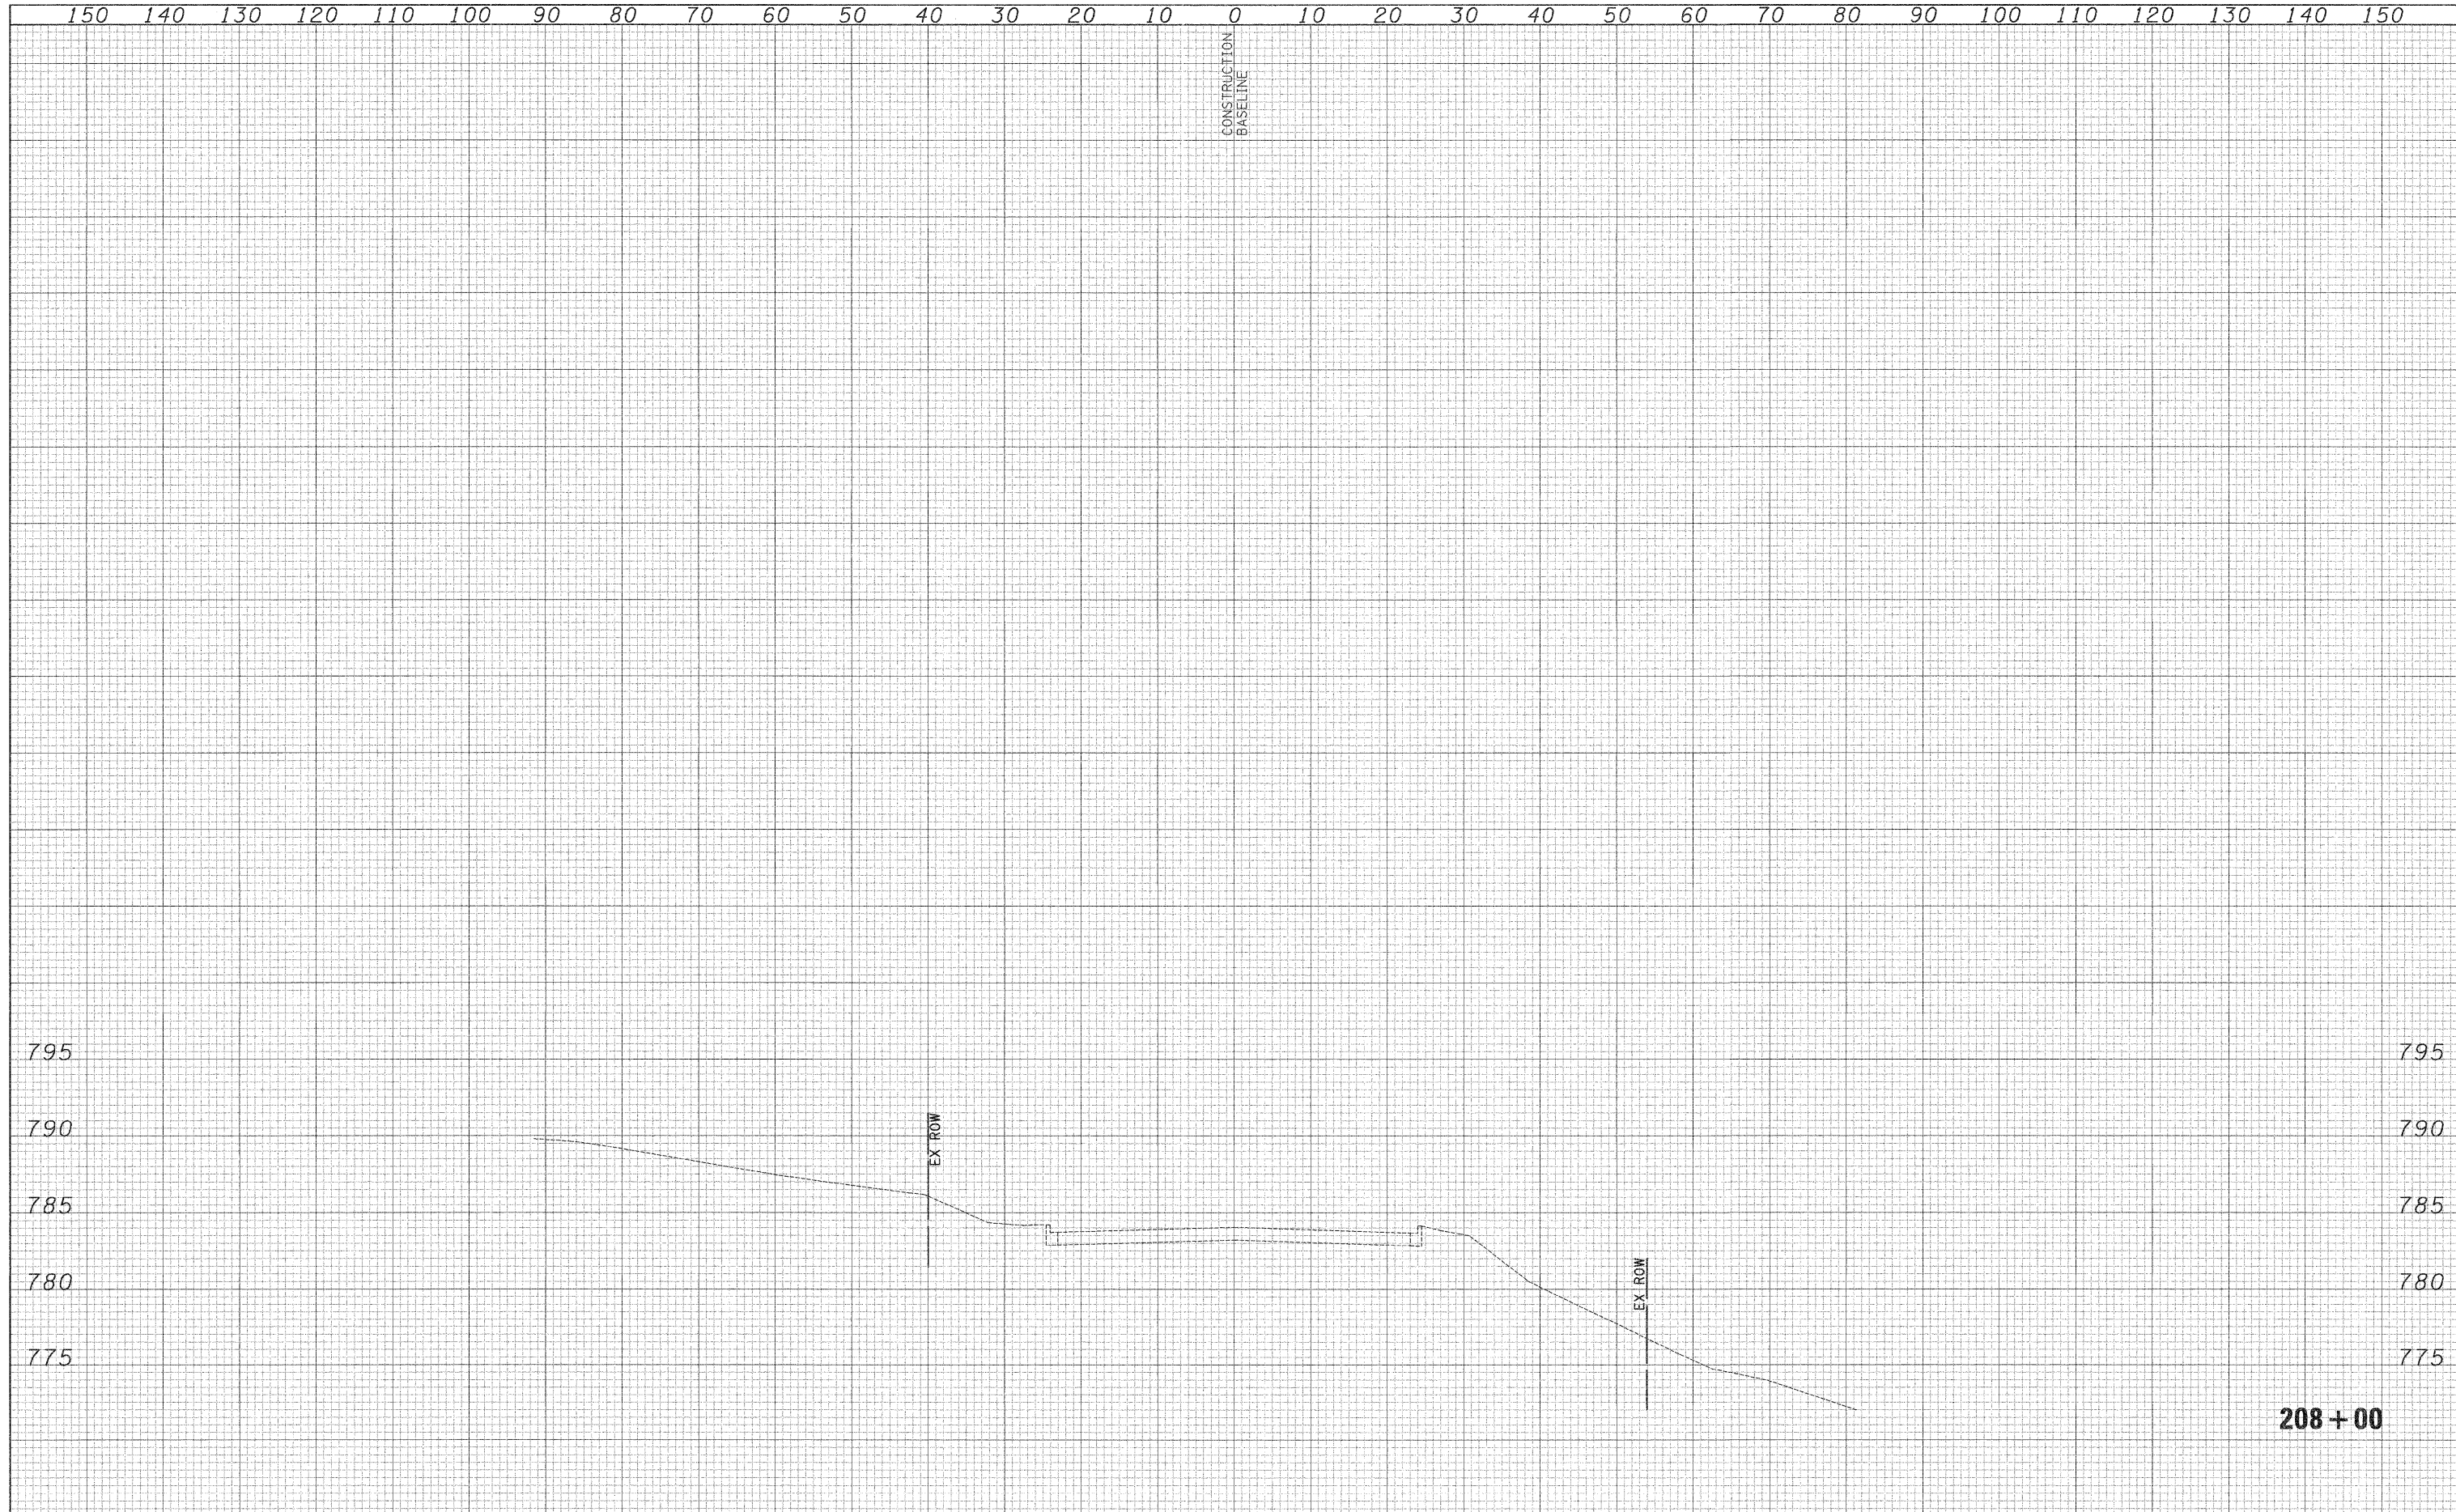

USER NAME = pk	DESIGNED - PK	REVISED - 11/3/2012	STATE OF ILLINOIS DEPARTMENT OF TRANSPORTATION	VERT. 0 5 10	CROSS SECTIONS GRAND AVENUE - STAGE 1 GRAND AVENUE UNDERPASS	F.A.P. RTE.	SECTION	COUNTY	TOTAL SHEETS	SHEET NO.	
FILE NAME ... \2322_xsec_01.Grand.dgn	DRAWN - PK	REVISED -		HORIZ. 0 10 20		0541	10-F3000-00-BT	LAKE	91	63	
PLOT SCALE 10,000' / 1" =	CHECKED - RTM	REVISED -		SHEET NO. 9 OF 9 SHEETS STA. 208+00.00 TO STA. 208+00.00		CONTRACT NO. 63665					
PLOT DATE = 12/29/2011	DATE - 12/19/2011	REVISED -		FED. ROAD DIST. NO. 1 ILLINOIS FED. AID PROJECT							