
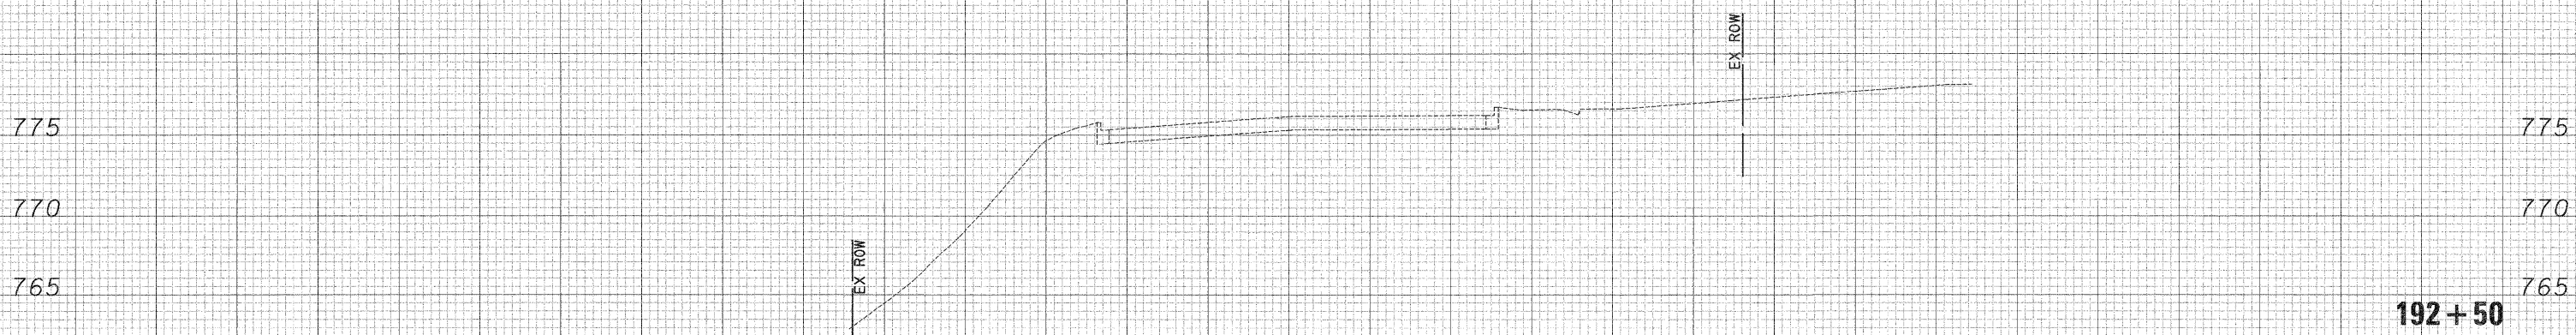
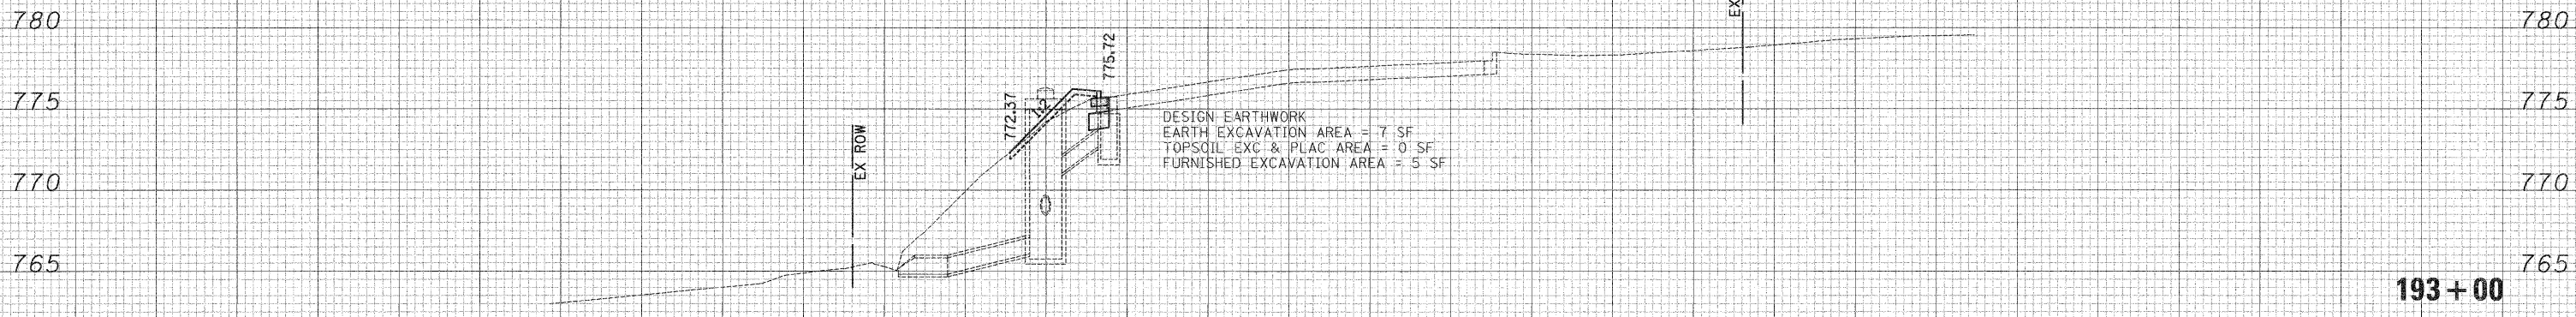


150 140 130 120 110 100 90 80 70 60 50 40 30 20 10 0 10 20 30 40 50 60 70 80 90 100 110 120 130 140 150

CONSTRUCTION  
BASELINE

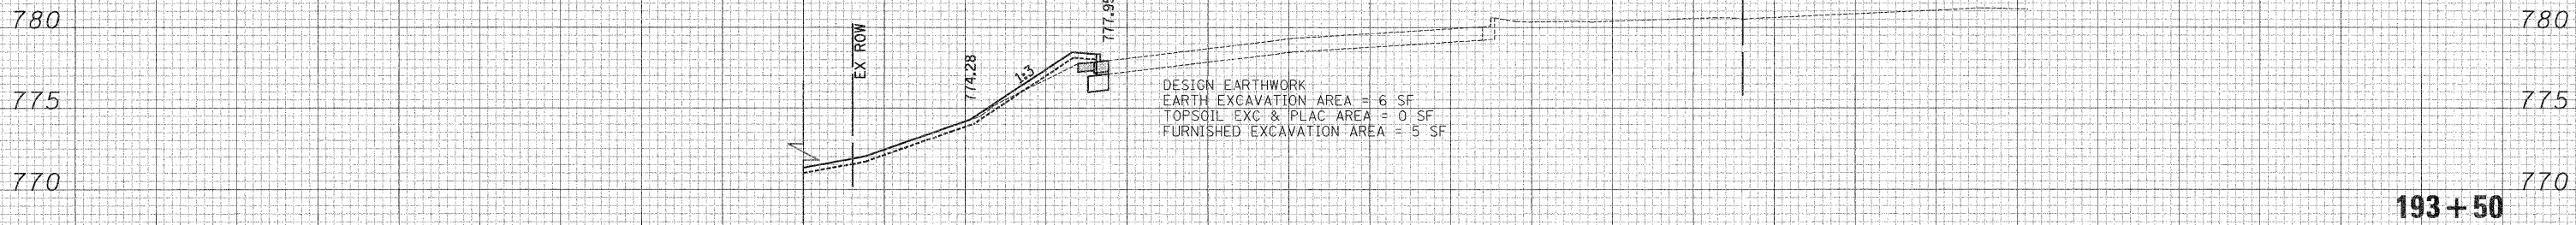

150 140 130 120 110 100 90 80 70 60 50 40 30 20 10 0 10 20 30 40 50 60 70 80 90 100 110 120 130 140 150


|      |    |
|------|----|
| DATE | BY |
| DATE | BY |
|      |    |
|------|----|
| DATE | BY |
| DATE | BY |
|                                               |
|-----------------------------------------------|
| USER NAME = pk                                |
| FILE NAME ... \2322-xsec-01a-Grand-stage2.dgn |
| PLOT SCALE 10.0000' / in.                     |
| PLOT DATE = 12/29/2011                        |

|                   |                    |
|-------------------|--------------------|
| DESIGNED - PK     | REVISED - 1/3/2012 |
| DRAWN - PK        | REVISED -          |
| CHECKED - RTM     | REVISED -          |
| DATE - 12/19/2011 | REVISED -          |

STATE OF ILLINOIS  
DEPARTMENT OF TRANSPORTATION

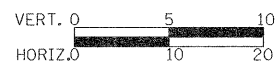

CROSS SECTIONS  
GRAND AVENUE - STAGE 2  
GRAND AVENUE UNDERPASS

|                          |                                  |
|--------------------------|----------------------------------|
| SHEET NO. 1 OF 10 SHEETS | STA. 192+50.00 TO STA. 193+50.00 |
|--------------------------|----------------------------------|

|                                                 |                        |             |                 |              |
|-------------------------------------------------|------------------------|-------------|-----------------|--------------|
| F.A.P. RTE. 0541                                | SECTION 10-F3000-00-BT | COUNTY LAKE | TOTAL SHEETS 91 | SHEET NO. 64 |
| CONTRACT NO. 63665                              |                        |             |                 |              |
| FED. ROAD DIST. NO. 1 ILLINOIS FED. AID PROJECT |                        |             |                 |              |