


DATE	
BY	
FINAL SURVEY	SURVEYED
NOTE BOOK	PLOTTED
NO.	TEMP. AREAS CHECKED

DATE	
BY	
ORIGINAL SURVEY	SURVEYED
NOTE BOOK	PLOTTED
NO.	TEMP. AREAS CHECKED

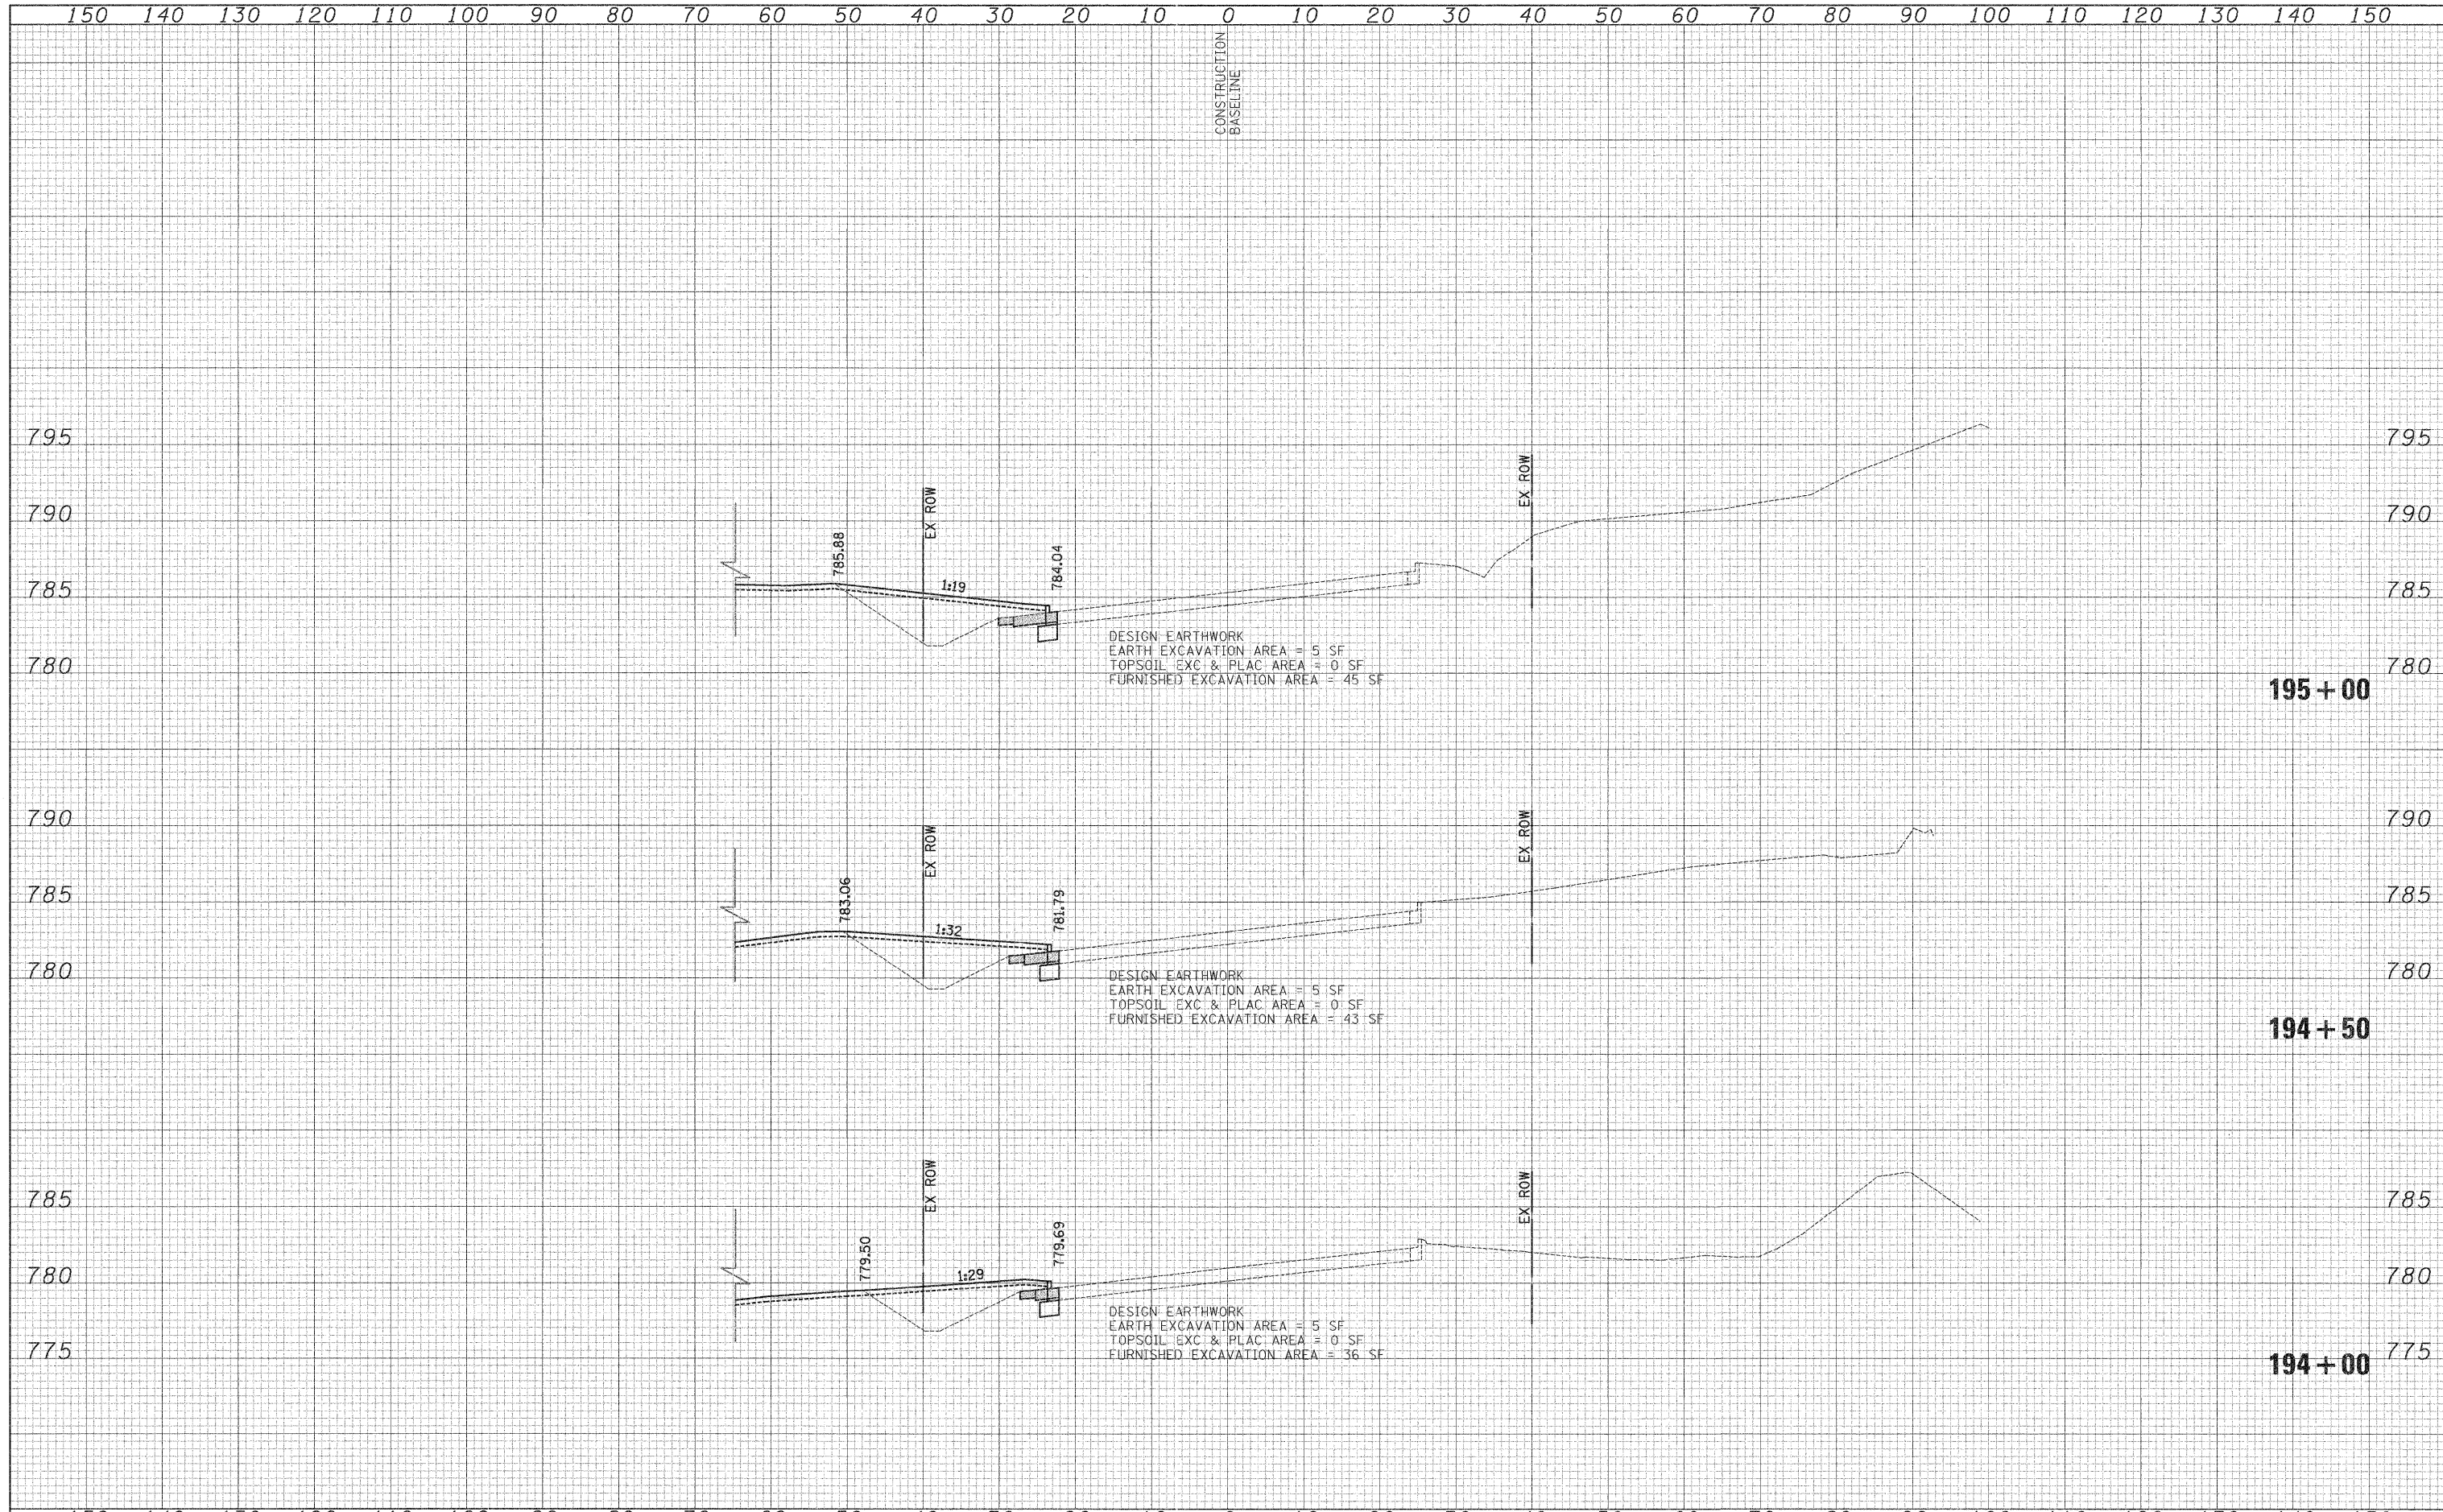

USER NAME = pk	DESIGNED - PK	REVISED - 11/3/2012	STATE OF ILLINOIS DEPARTMENT OF TRANSPORTATION	VERT. 0 5 10	CROSS SECTIONS GRAND AVENUE - STAGE 2 GRAND AVENUE UNDERPASS	F.A.P. RTE. 0541	SECTION 10-F3000-00-BT	COUNTY LAKE	TOTAL SHEETS 91	SHEET NO. 65		
FILE NAME ...2322_xsec_01a_Grand_stage2.dgn	DRAWN - PK	REVISED -		HORIZ. 0 10 20		SHEET NO. 2 OF 10 SHEETS	STA. 194+00.00 TO STA. 195+00.00	CONTRACT NO. 63665				
PLOT SCALE 10.0000' / 1" =	CHECKED - RTM	REVISED -				FED. ROAD DIST. NO. 1 [ILLINOIS] FED. AID PROJECT						
PLOT DATE = 12/29/2011	DATE - 12/19/2011	REVISED -										