


DATE	BY

DATE	BY

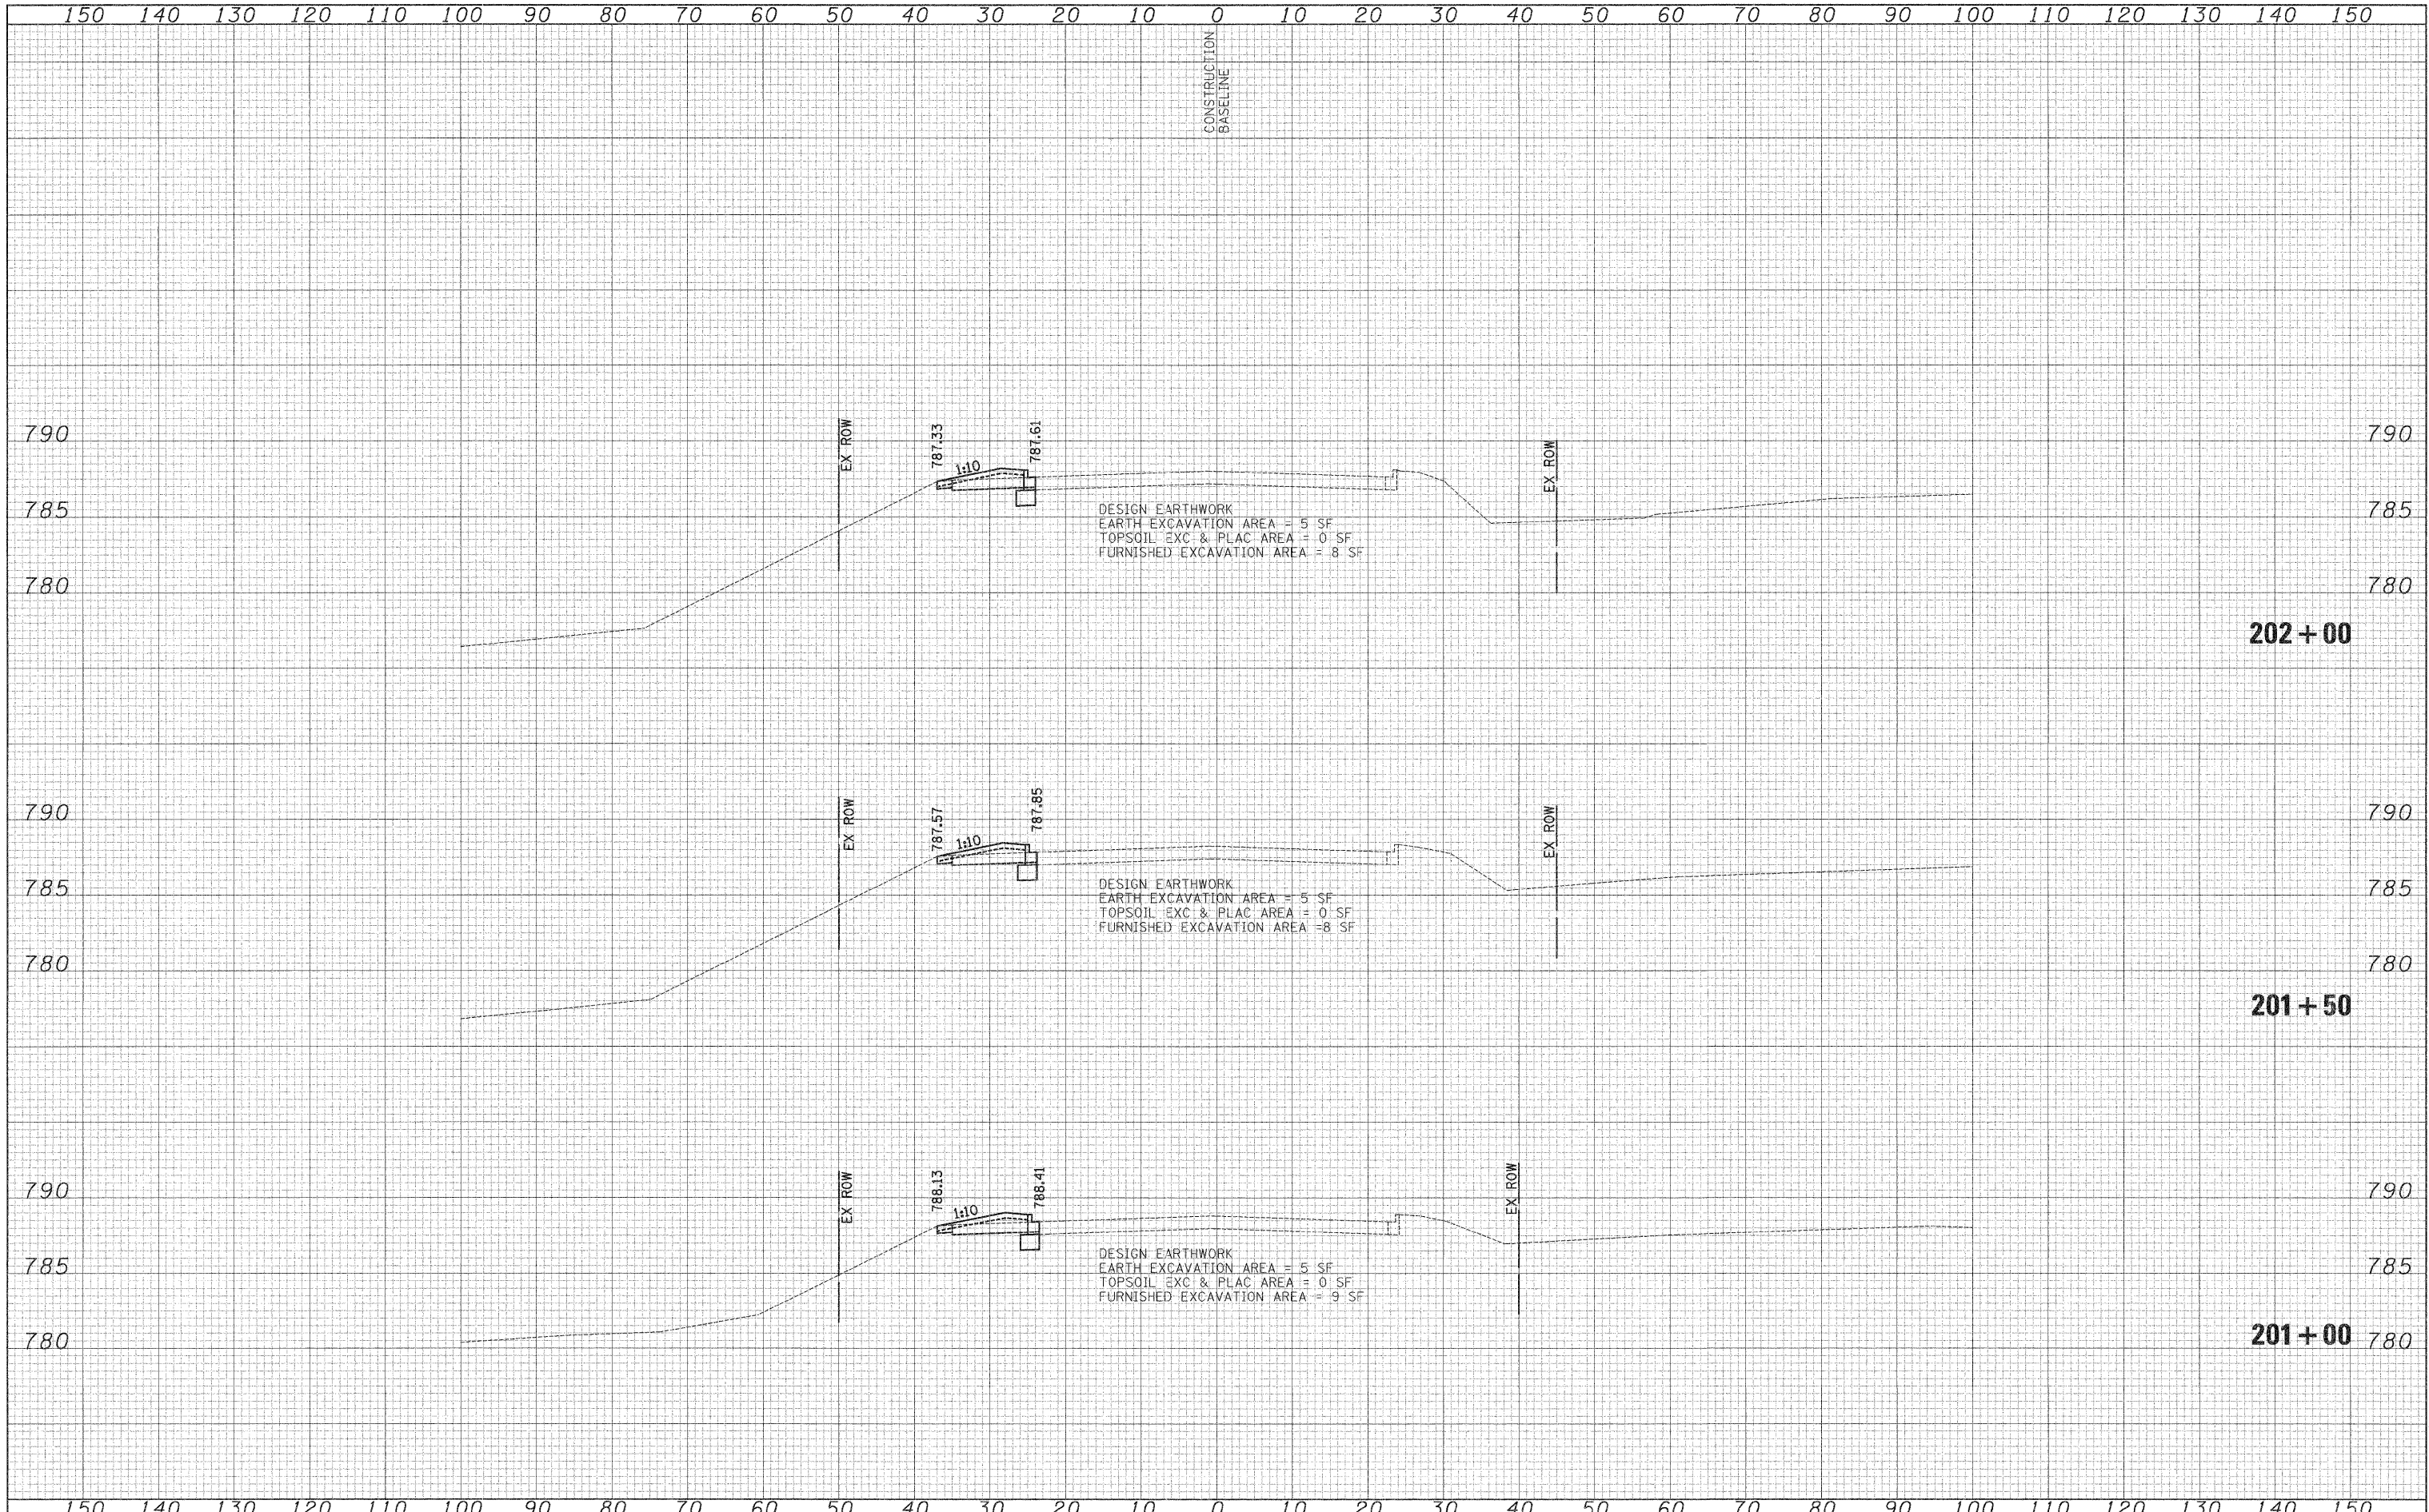

USER NAME = pk FILE NAME = ...2322_xsec_01e_Grand_stage2.dgn PLOT SCALE = 10.0000' / in. PLOT DATE = 12/28/2011	DESIGNED - PK DRAWN - PK CHECKED - RTM DATE - 12/19/2011	REVISED - 1/31/2012 REVISED - REVISED - REVISED -	STATE OF ILLINOIS DEPARTMENT OF TRANSPORTATION	VERT. 0 5 10 HORIZ. 0 10 20	<b>CROSS SECTIONS</b> <b>GRAND AVENUE - STAGE 2</b> <b>GRAND AVENUE UNDERPASS</b> SHEET NO. 6 OF 10 SHEETS STA. 201+00.00 TO STA. 202+00.00	<table border="1" style="width:100%;"> <tr> <th>F.A.P. RTE.</th> <th>SECTION</th> <th>COUNTY</th> <th>TOTAL SHEETS</th> <th>SHEET NO.</th> </tr> <tr> <td>0541</td> <td>10-F3000-00-BT</td> <td>LAKE</td> <td>91</td> <td>69</td> </tr> <tr> <td colspan="3">CONTRACT NO. 63665</td> <td colspan="2">FED. ROAD DIST. NO. 1 ILLINOIS FED. AID PROJECT</td> </tr> </table>	F.A.P. RTE.	SECTION	COUNTY	TOTAL SHEETS	SHEET NO.	0541	10-F3000-00-BT	LAKE	91	69	CONTRACT NO. 63665			FED. ROAD DIST. NO. 1 ILLINOIS FED. AID PROJECT	
F.A.P. RTE.	SECTION	COUNTY	TOTAL SHEETS	SHEET NO.																	
0541	10-F3000-00-BT	LAKE	91	69																	
CONTRACT NO. 63665			FED. ROAD DIST. NO. 1 ILLINOIS FED. AID PROJECT																		