


DATE	
BY	
SURVEYED	
PLOTTED	
TEMPLATE	
AREAS	
CHECKED	
NO.	

DATE	
BY	
SURVEYED	
PLOTTED	
TEMPLATE	
AREAS	
CHECKED	
NO.	

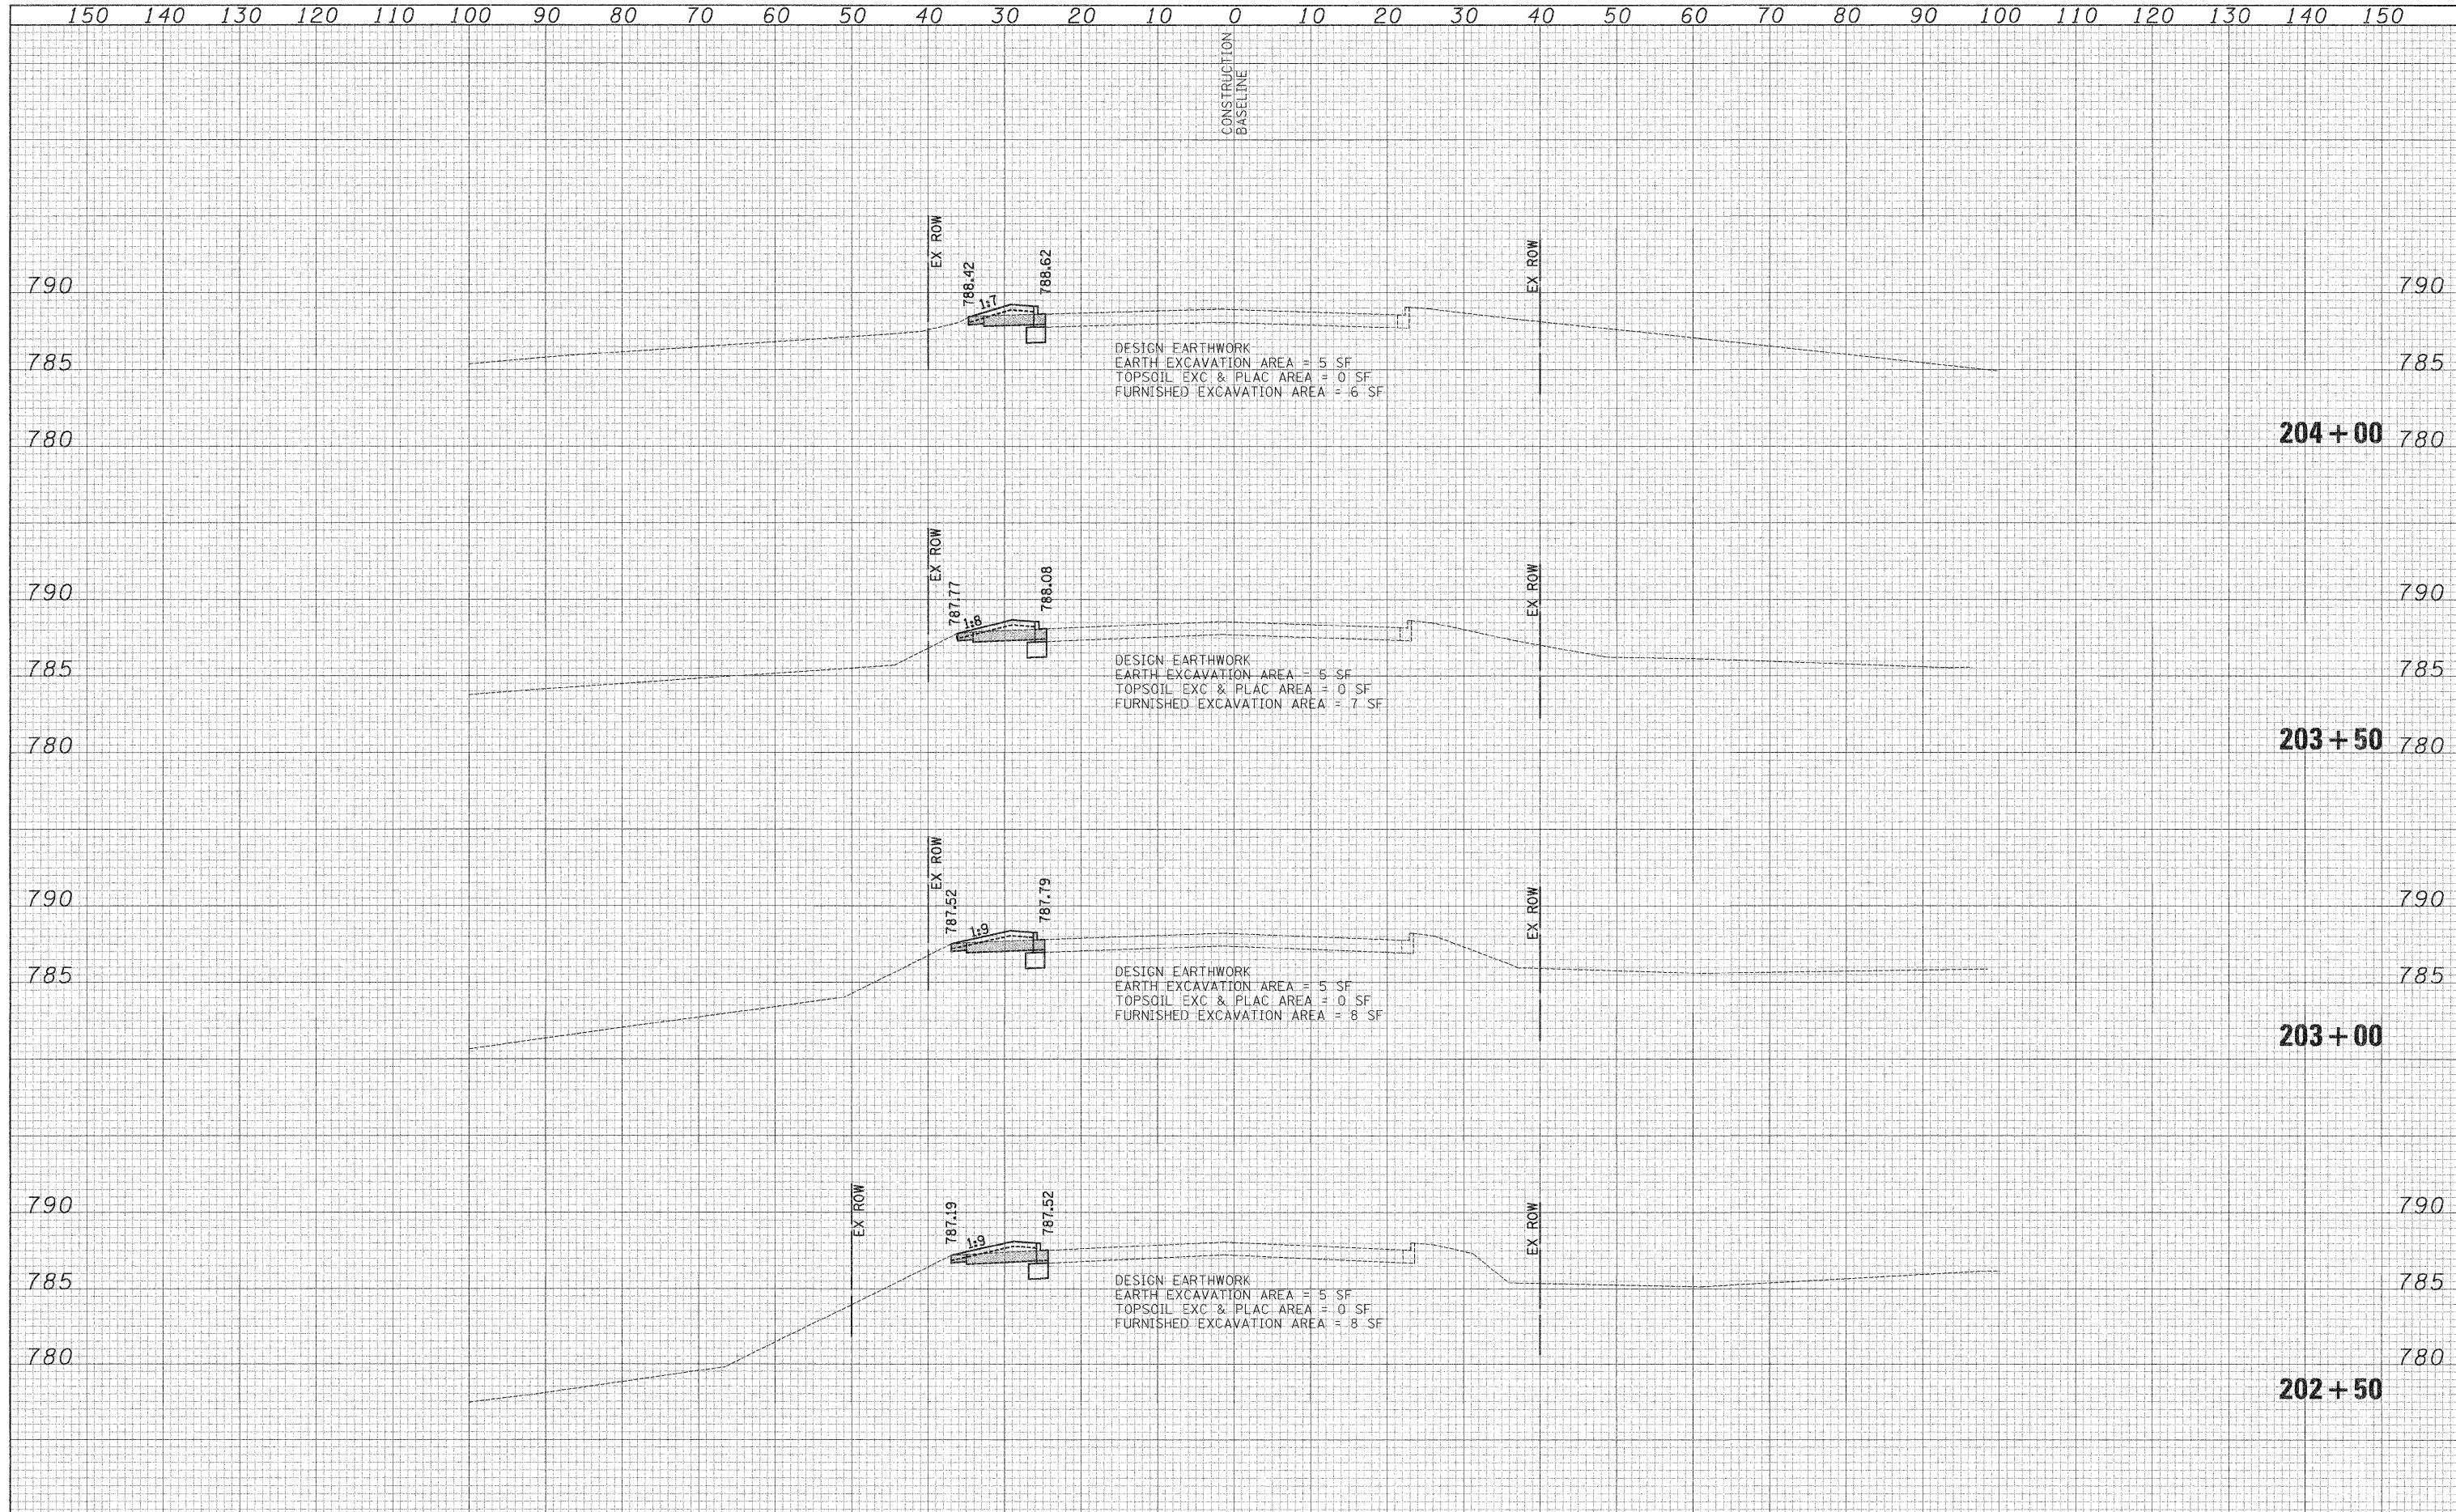

USER NAME = pk	DESIGNED - PK	REVISED - 11/13/2012	STATE OF ILLINOIS DEPARTMENT OF TRANSPORTATION	VERT. 0 5 10 HORIZ. 0 10 20	CROSS SECTIONS GRAND AVENUE - STAGE 2 GRAND AVENUE UNDERPASS			F.A.P. RTE. 0541	SECTION 10-F3000-00-BT	COUNTY LAKE	TOTAL SHEETS 91	SHEET NO. 70
FILE NAME ...\2322_xsec_01a_Grand_stage2.dgn	DRAWN - PK	REVISED -						CONTRACT NO. 63665				
PLOT SCALE 10.0000' / 1" =	CHECKED - RTM	REVISED -						SHEET NO. 7 OF 10 SHEETS STA. 202+50.00 TO STA. 204+00.00				
PLOT DATE = 12/29/2011	DATE - 12/19/2011	REVISED -						FED. ROAD DIST. NO. 1 ILLINOIS FED. AID PROJECT				