


DATE	BY
SURVEYED	PLOTTED
NOTE BOOK	AREAS CHECKED
NO.	

DATE	BY
SURVEYED	PLOTTED
NOTE BOOK	AREAS CHECKED
NO.	

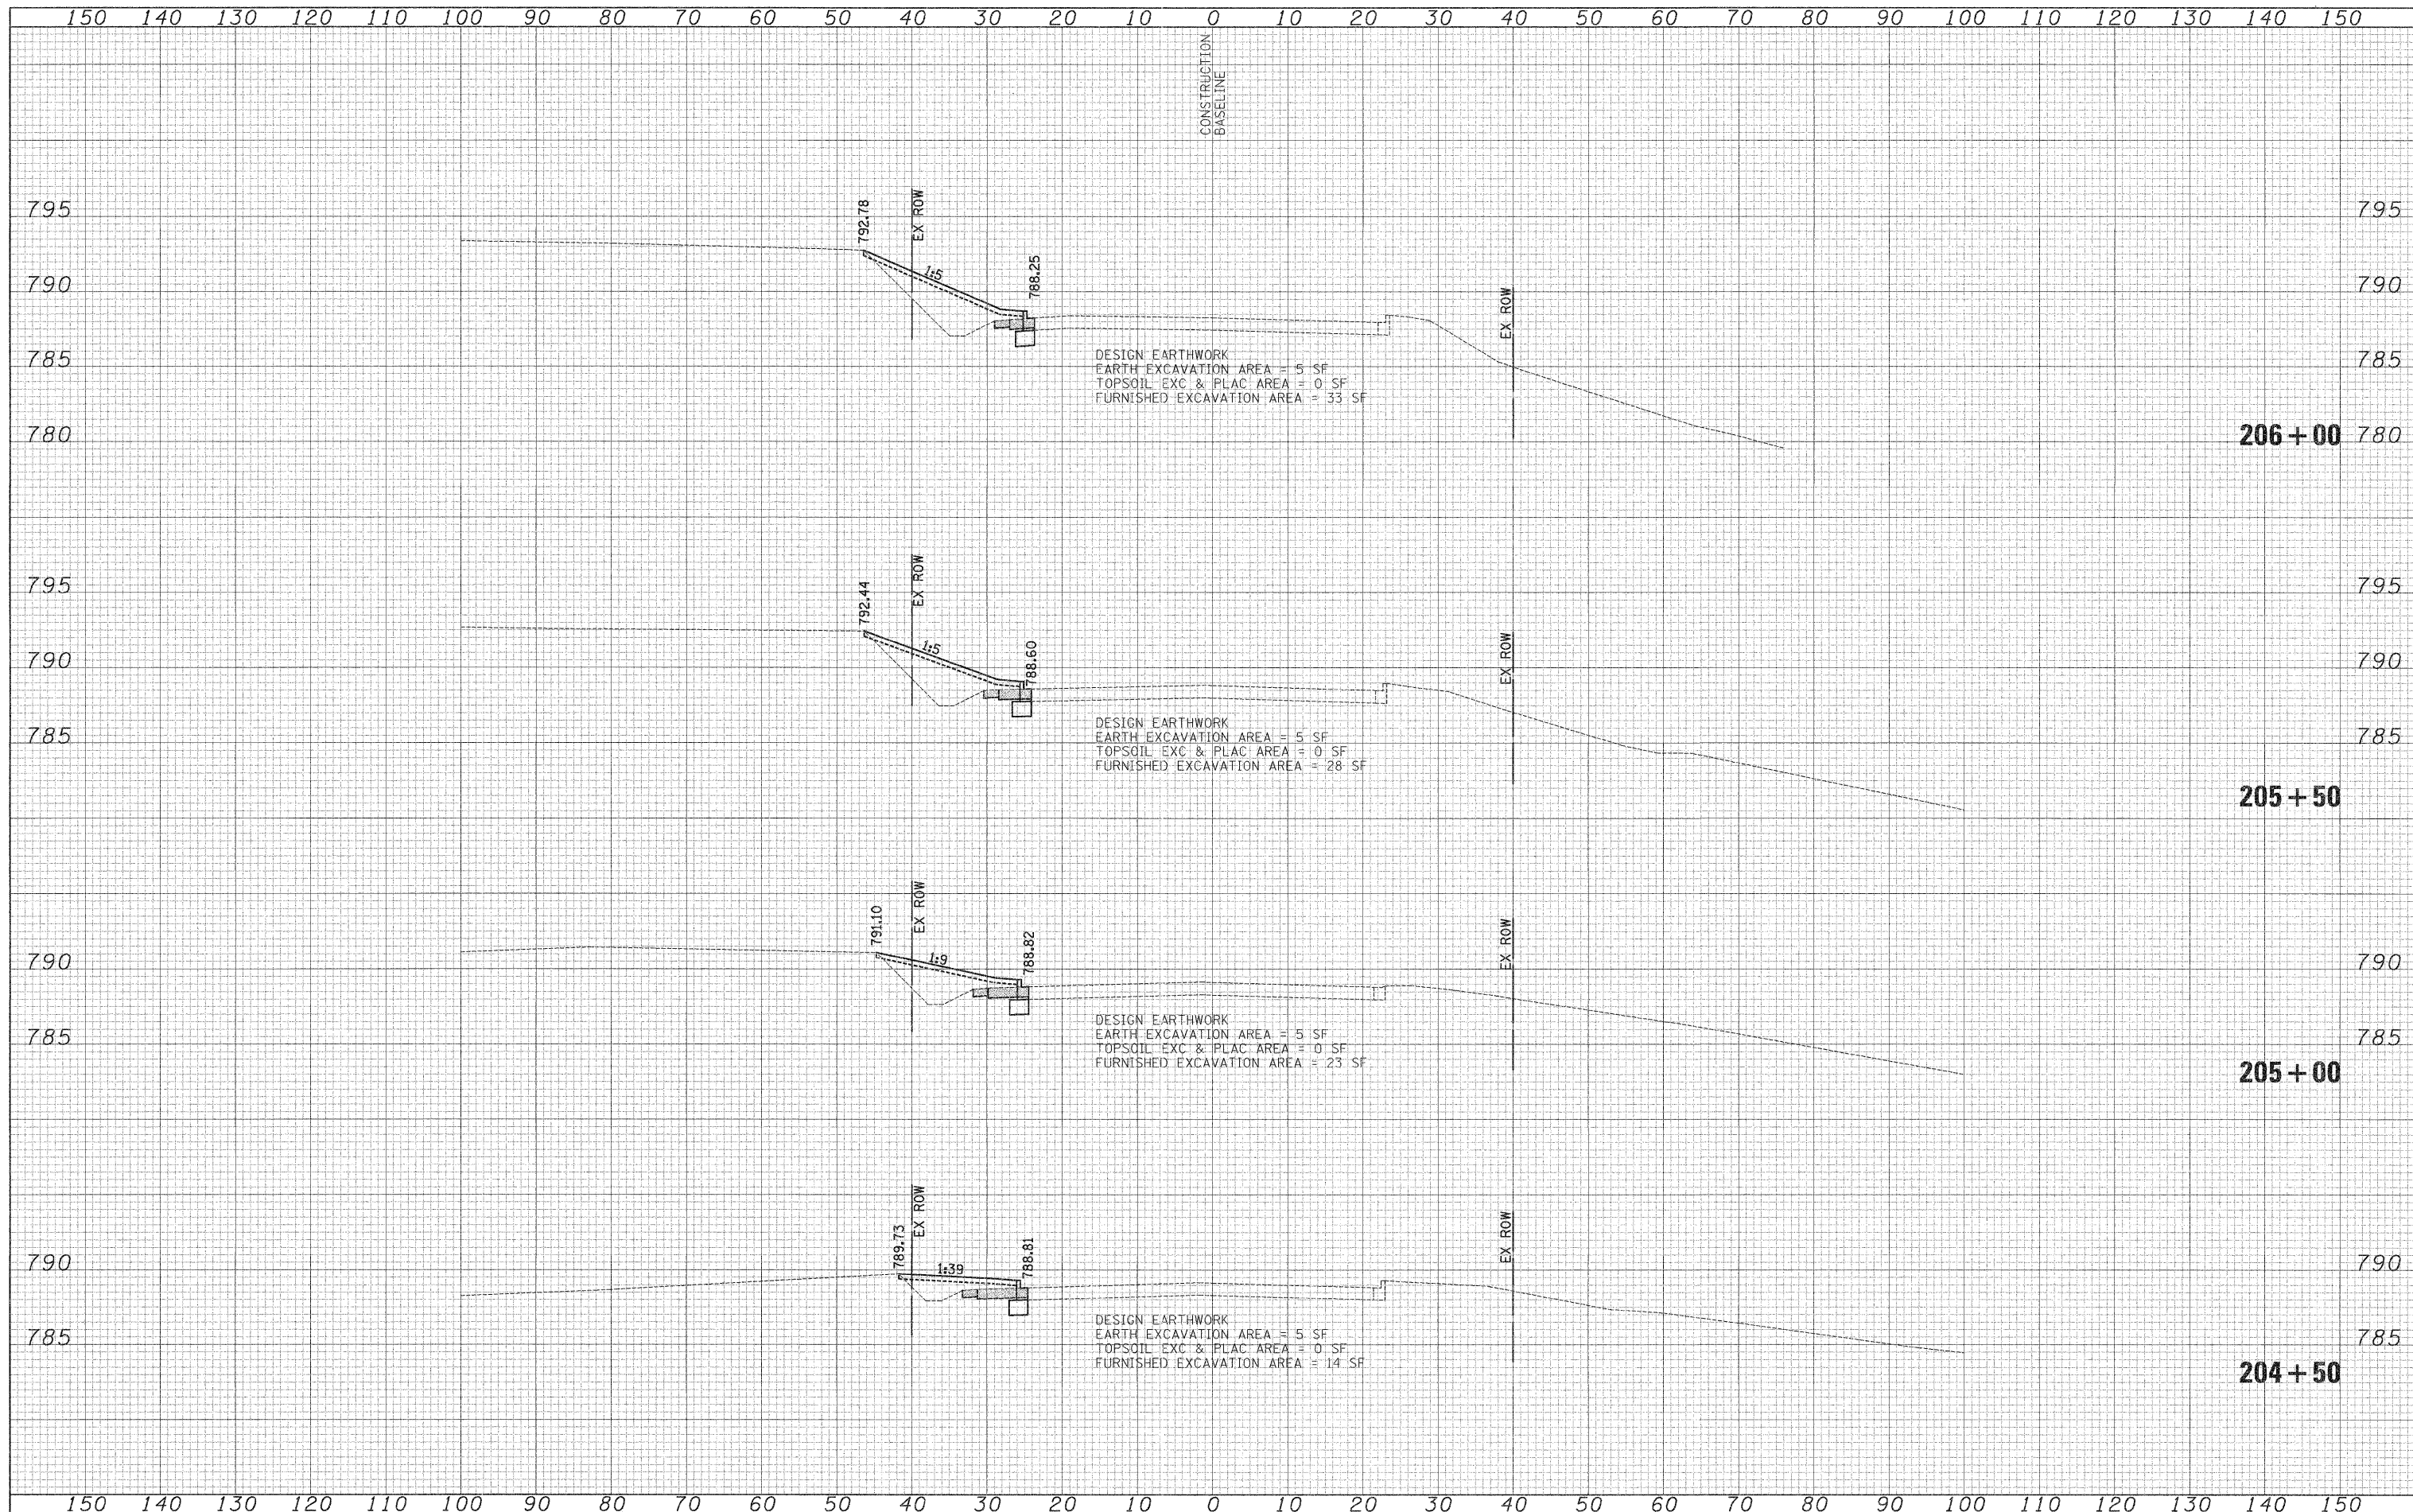

USER NAME = pk	DESIGNED - PK	REVISED - 1/13/2012	STATE OF ILLINOIS DEPARTMENT OF TRANSPORTATION	VERT. 0 5 10 HORIZ. 0 10 20	CROSS SECTIONS GRAND AVENUE - STAGE 2 GRAND AVENUE UNDERPASS	F.A.P. RTE. 0541	SECTION 10-F3000-00-BT	COUNTY LAKE	TOTAL SHEETS 91	SHEET NO. 71
FILE NAME ...\2322_xsec_01a_Grand_stage2.dgn	DRAWN - PK	REVISED -				CONTRACT NO. 63665				
PLOT SCALE 10,0000' / 1" = 100'	CHECKED - RTM	REVISED -				SHEET NO. 8 OF 10 SHEETS STA. 204+50.00 TO STA. 206+00.00				
PLOT DATE = 12/28/2011	DATE - 12/19/2011	REVISED -				FED. ROAD DIST. NO. 1 [ILLINOIS] FED. AID PROJECT				