


DATE	
BY	
SURVEYED	
PLOTTED	
TEMPLATE	
AREAS	
CHECKED	
NO.	

DATE	
BY	
SURVEYED	
PLOTTED	
TEMPLATE	
AREAS	
CHECKED	
NO.	

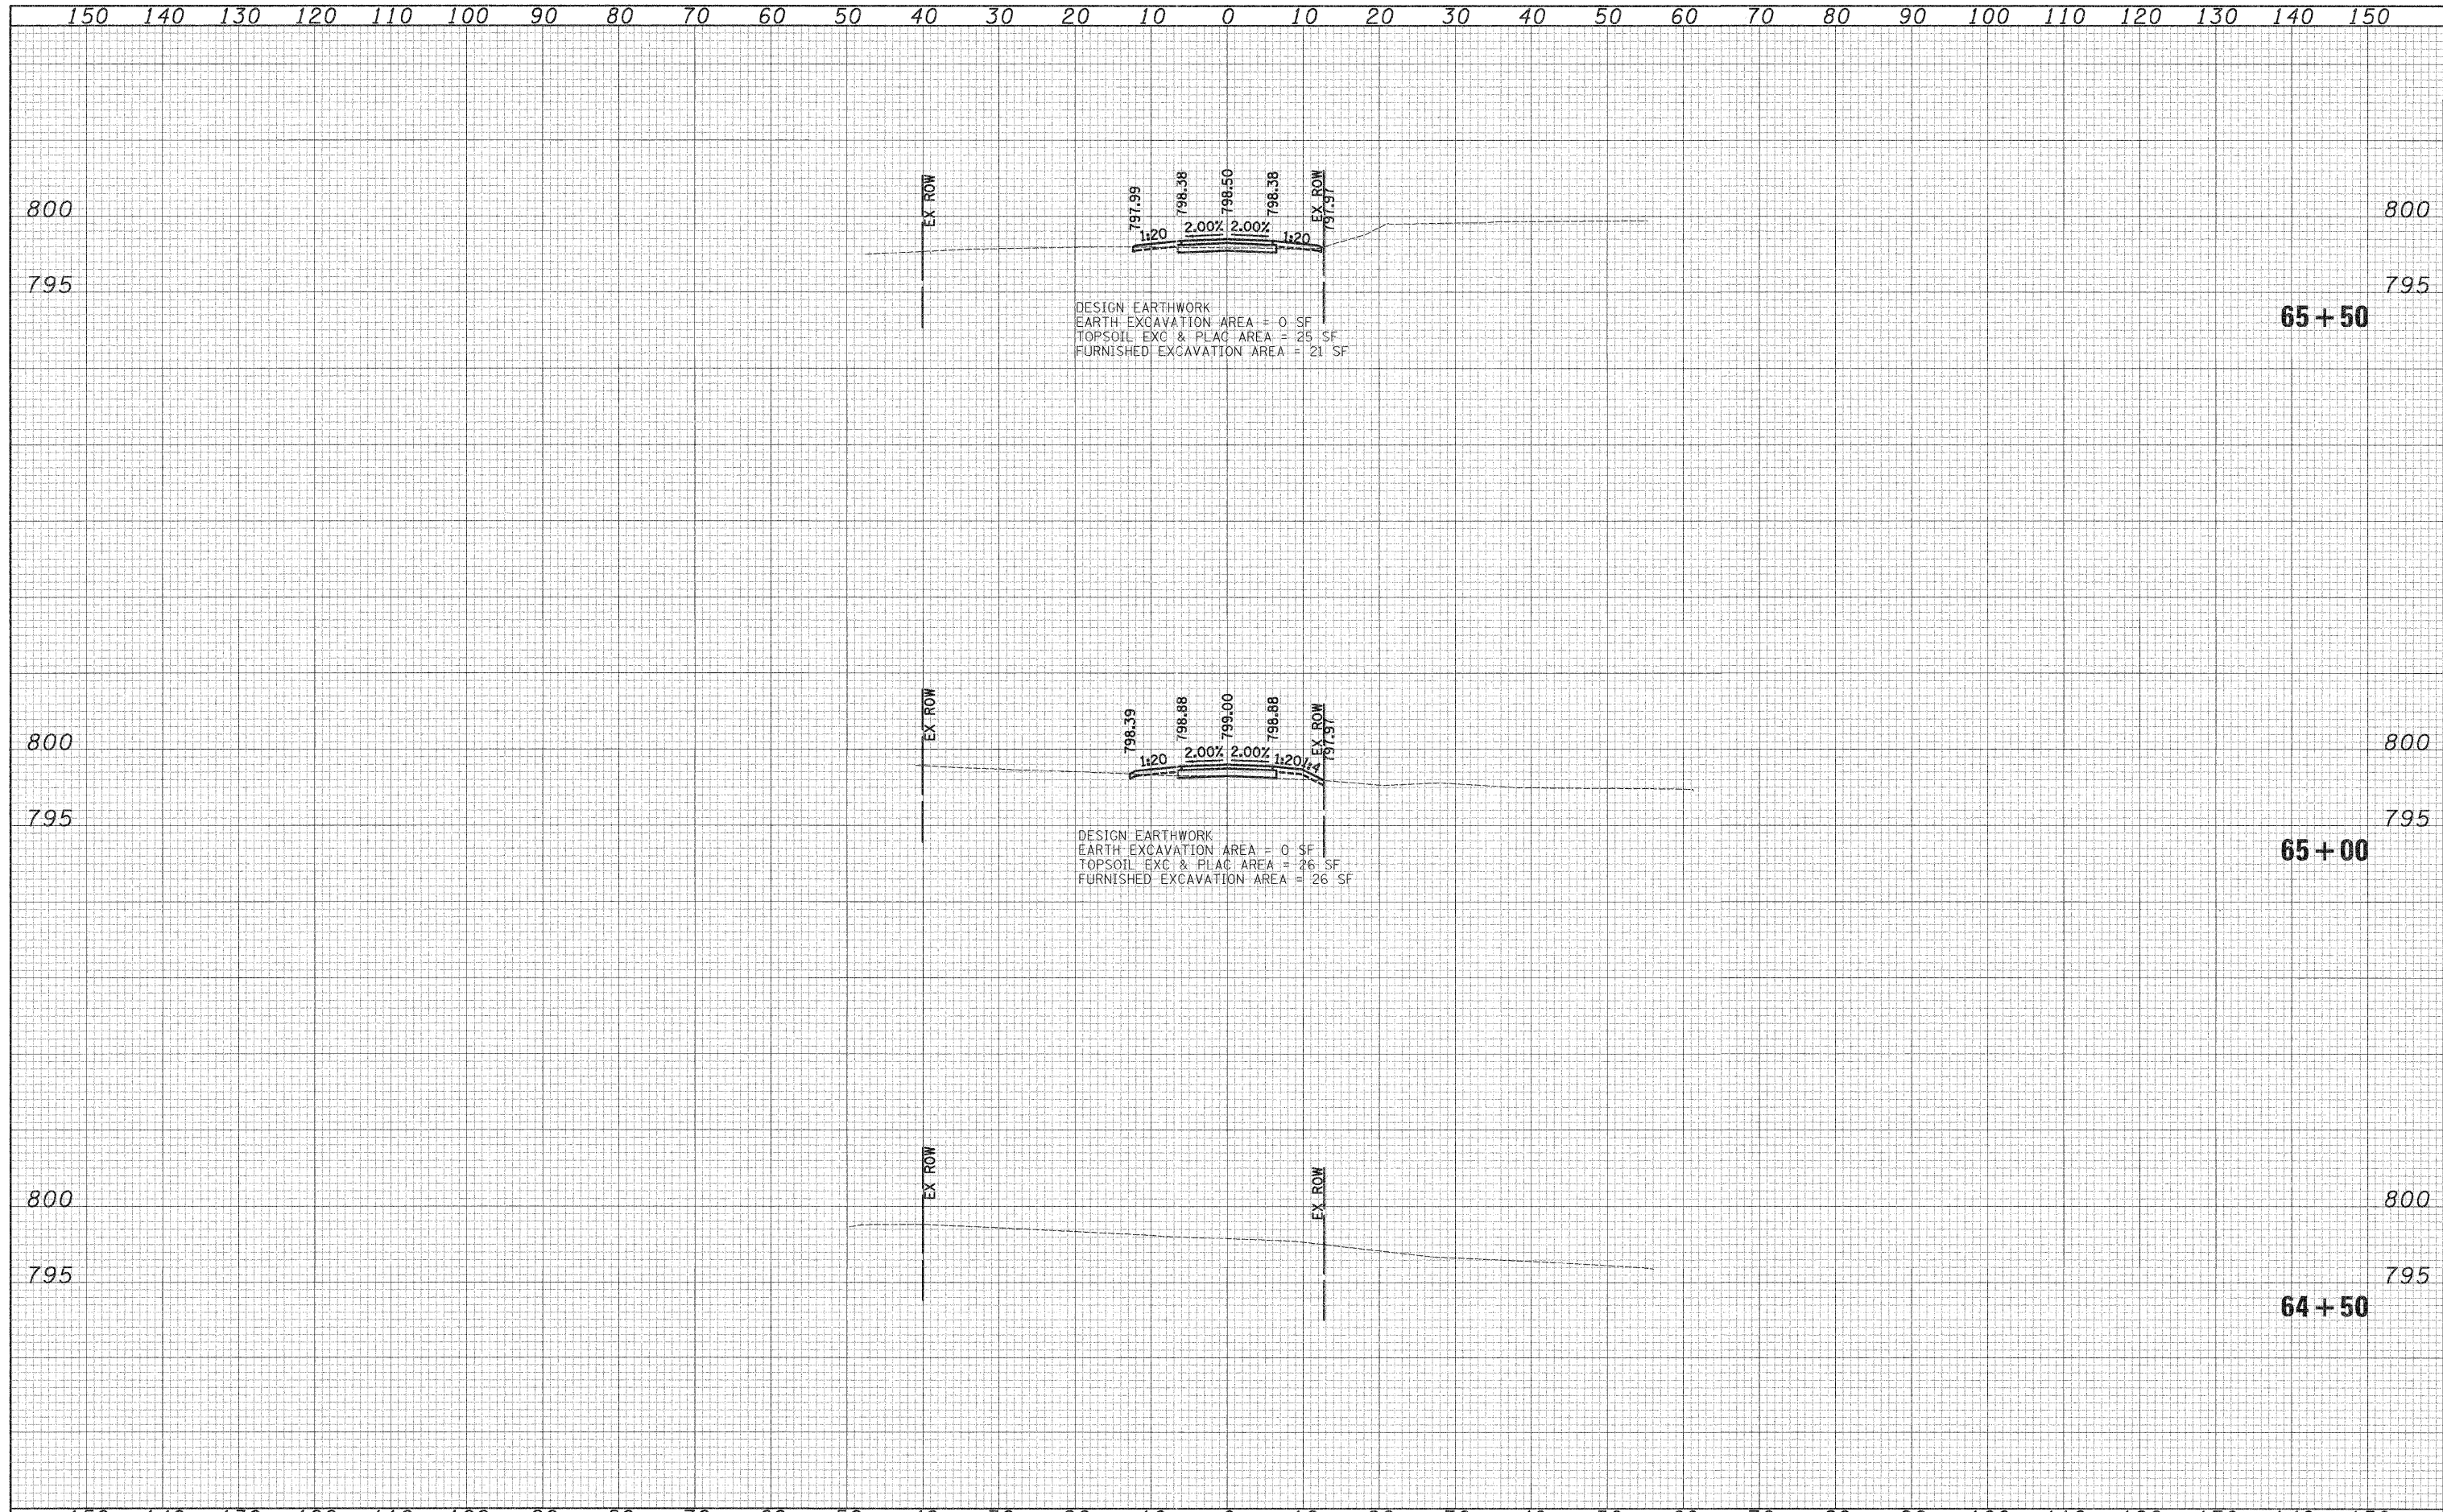

USER NAME = pk	DESIGNED - PK	REVISED -	STATE OF ILLINOIS DEPARTMENT OF TRANSPORTATION	VERT. 0 5 10 HORIZ. 10 20	CROSS SECTIONS MILLENNIUM TRAIL GRAND AVENUE UNDERPASS	F.A.P. RTE.	SECTION	COUNTY	TOTAL SHEETS	SHEET NO.
FILE NAME ...\2322_xsec_02_Path.dgn	DRAWN - PK	REVISED -				0541	10-F3000-00-BT	LAKE	91	74
PLOT SCALE 10.0000' / in.	CHECKED - RTM	REVISED -				CONTRACT NO. 63665				
PLOT DATE = 12/15/2011	DATE - 12/19/2011	REVISED -	SHEET NO. 1 OF 15 SHEETS STA. 64+50.00 TO STA. 65+50.00			FED. ROAD DIST. NO. 1 ILLINOIS FED. AID PROJECT				