


DATE	
BY	
SURVEYED	
PLOTTED	
NOTE BOOK	
AREAS CHECKED	
NO.	

DATE	
BY	
SURVEYED	
PLOTTED	
NOTE BOOK	
AREAS CHECKED	
NO.	

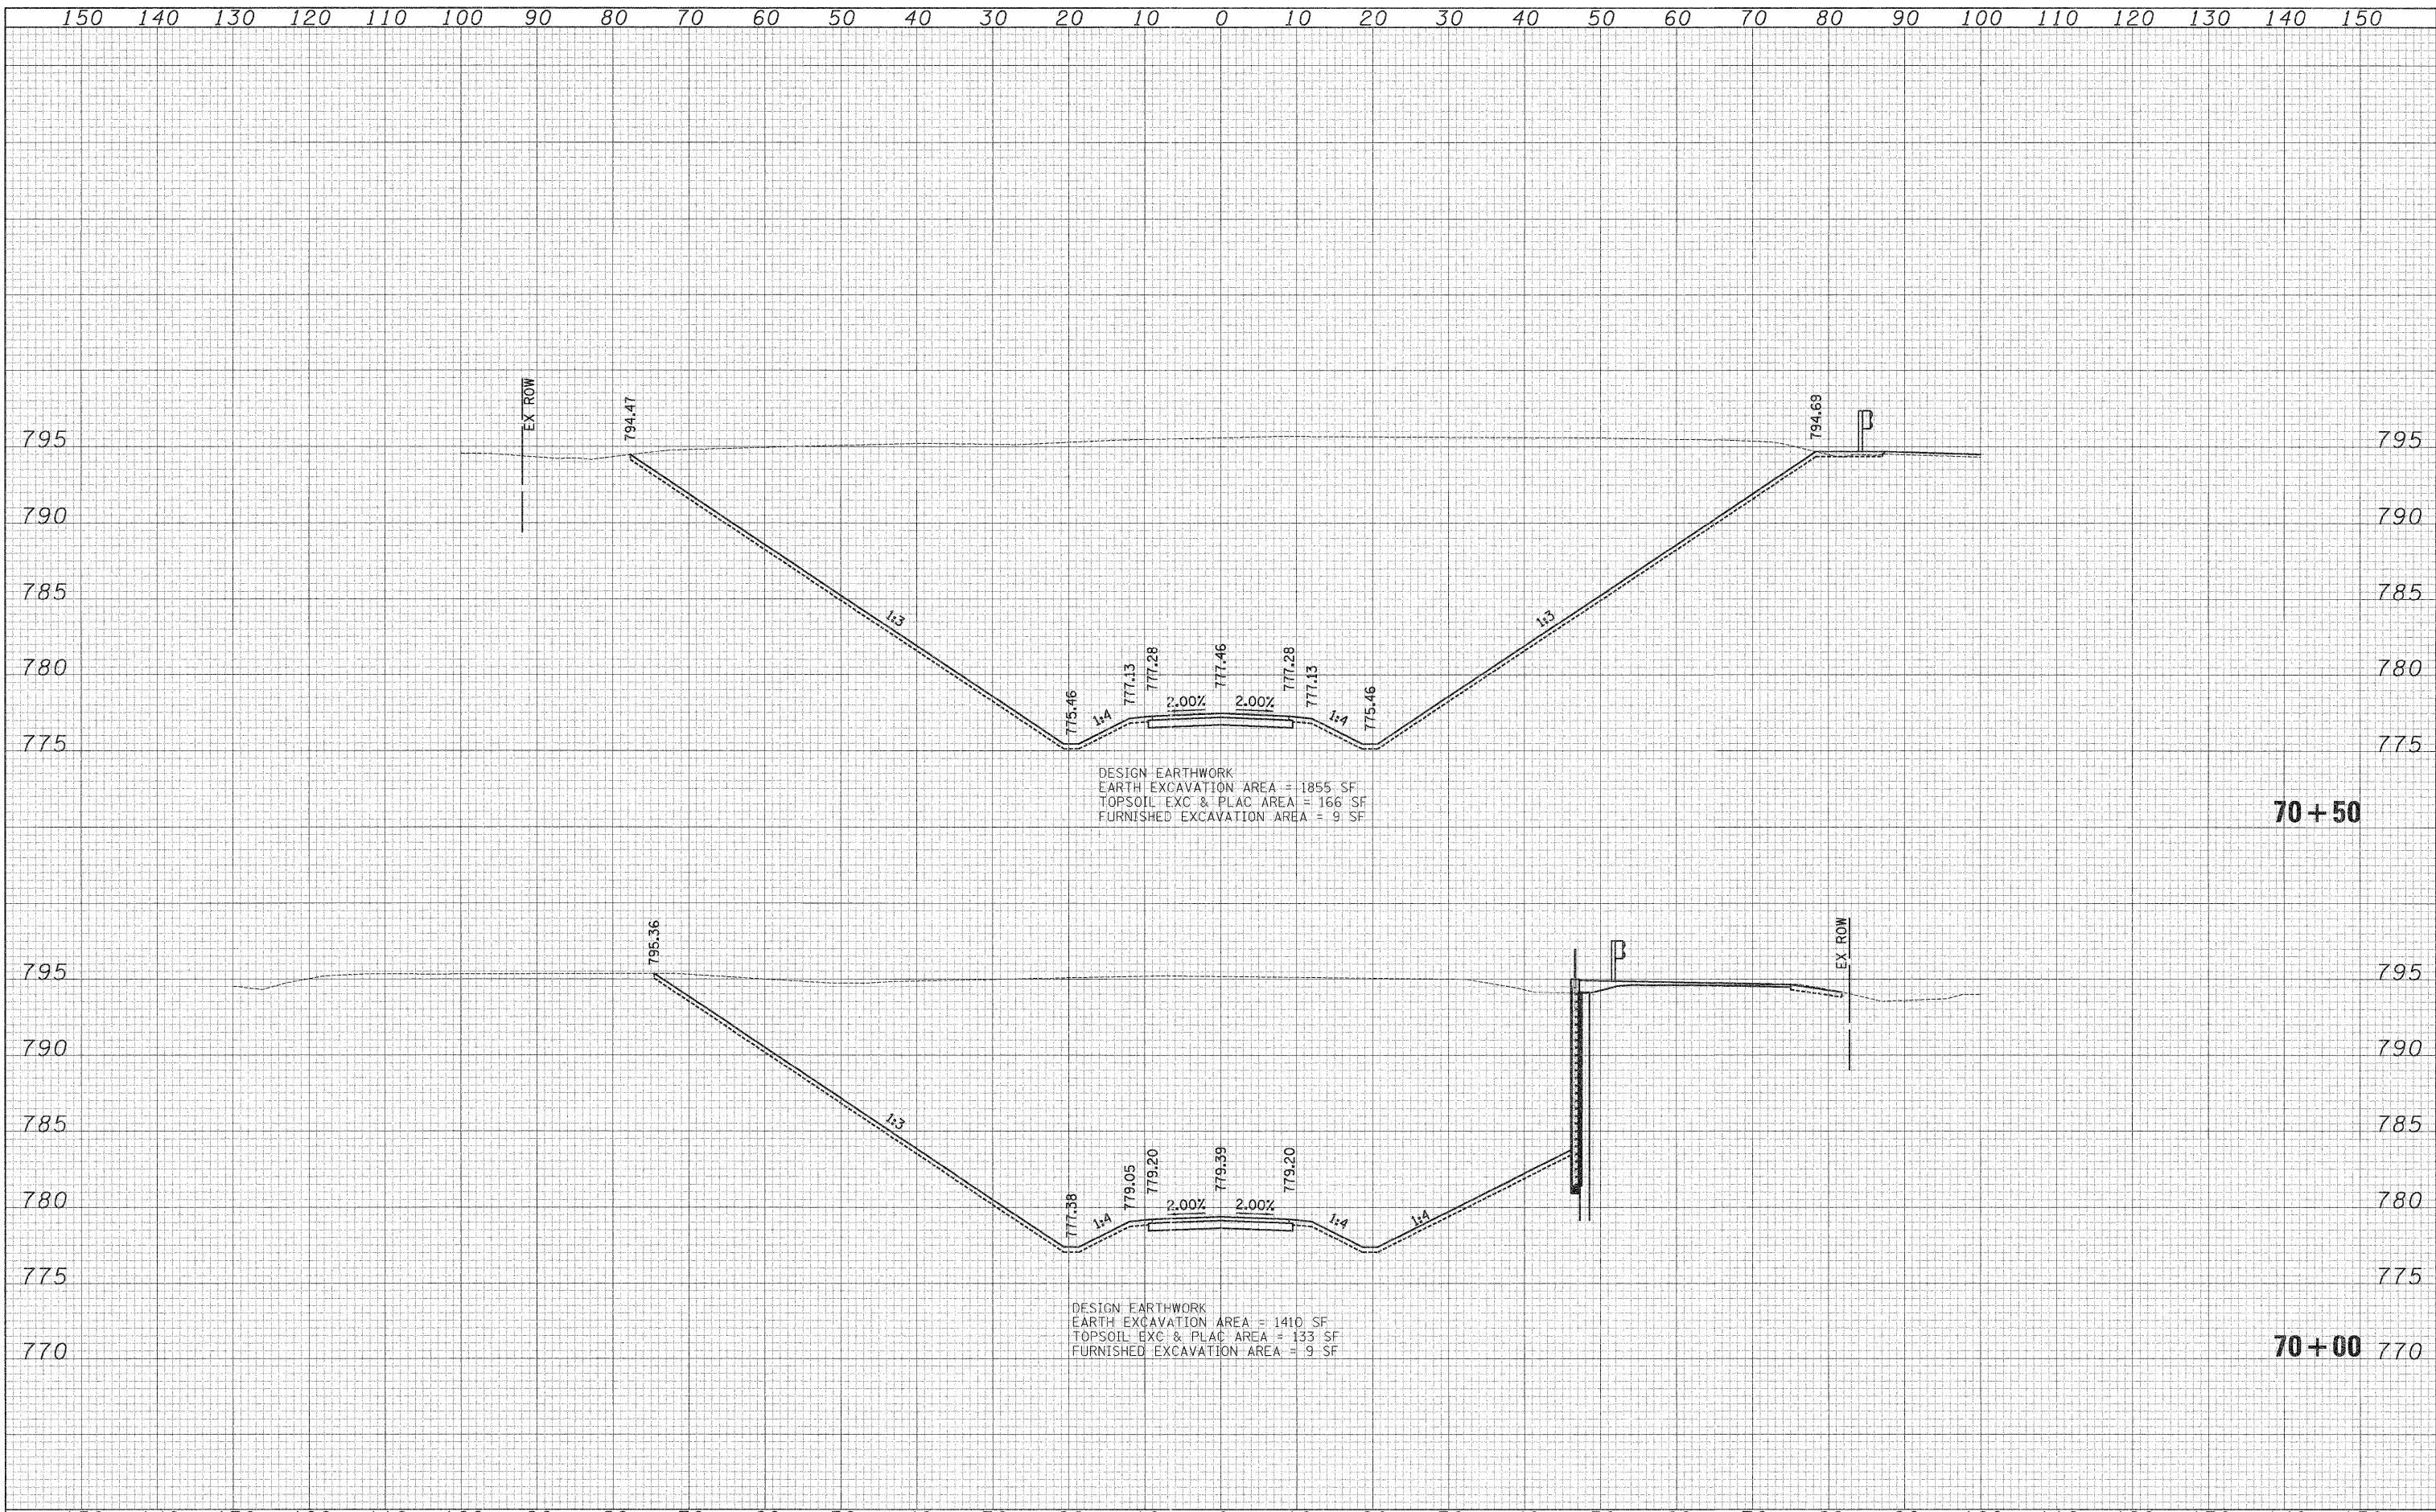

DESIGN EARTHWORK  
 EARTH EXCAVATION AREA = 1855 SF  
 TOPSOIL EXC & PLAC AREA = 166 SF  
 FURNISHED EXCAVATION AREA = 9 SF

DESIGN EARTHWORK  
 EARTH EXCAVATION AREA = 1410 SF  
 TOPSOIL EXC & PLAC AREA = 133 SF  
 FURNISHED EXCAVATION AREA = 9 SF

USER NAME = pk	DESIGNED - PK	REVISED -	<b>STATE OF ILLINOIS</b> <b>DEPARTMENT OF TRANSPORTATION</b>	VERT. 0 5 10 HORIZ. 0 10 20	<b>CROSS SECTIONS</b> <b>MILLENNIUM TRAIL</b> <b>GRAND AVENUE UNDERPASS</b>	F.A.P. RTE. 0541	SECTION 10-F3000-00-BT	COUNTY LAKE	TOTAL SHEETS 91	SHEET NO. 78			
FILE NAME ...2322_xseo_02_Path.dgn	DRAWN - PK	REVISED -				SHEET NO. 5 OF 15 SHEETS   STA. 70+00.00 TO STA. 70+50.00		CONTRACT NO. 63665		FED. ROAD DIST. NO. 1   ILLINOIS FED. AID PROJECT			
PLOT SCALE 10.0000' / 1" =	CHECKED - RTM	REVISED -											
PLOT DATE = 12/14/2011	DATE = 12/19/2011	REVISED -											