


DATE	
BY	
SURVEYED	
PLOTTED	
TEMPLATE	
AREAS	
CHECKED	
NO.	

DATE	
BY	
SURVEYED	
PLOTTED	
TEMPLATE	
AREAS	
CHECKED	
NO.	

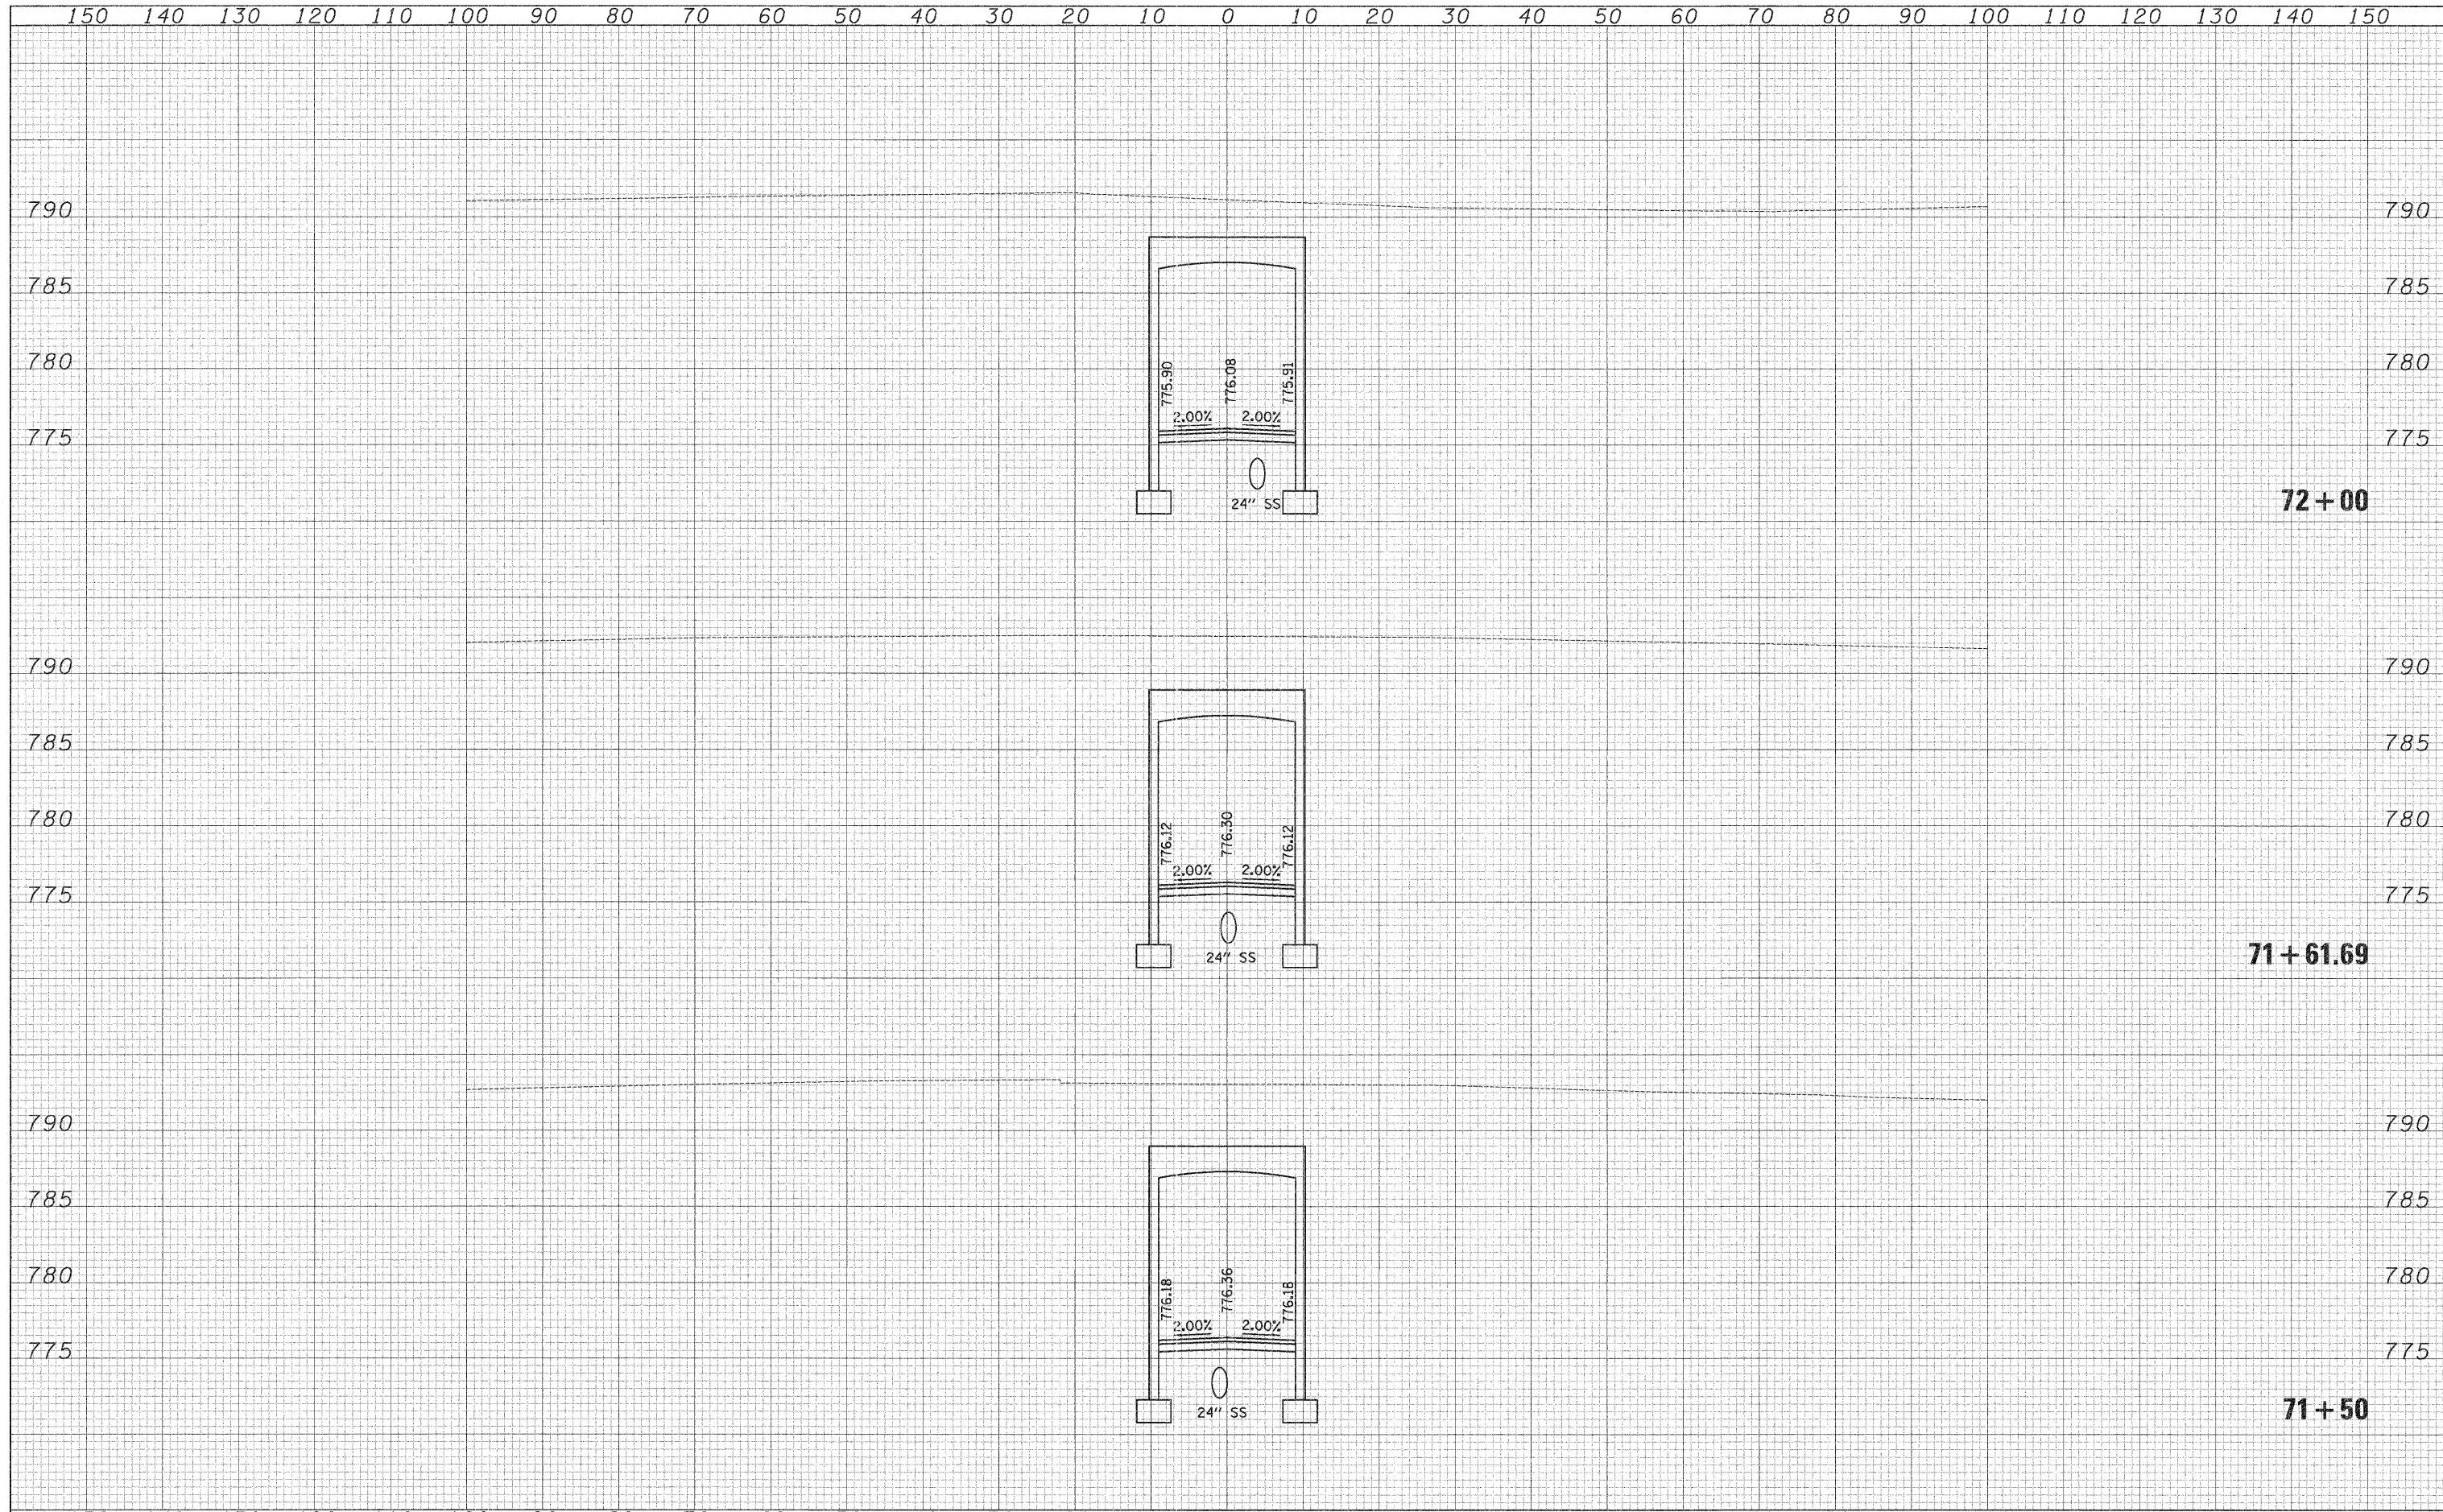

USER NAME = pk	DESIGNED - PK	REVISED -	STATE OF ILLINOIS DEPARTMENT OF TRANSPORTATION	VERT. 0 5 10 HORIZ. 0 10 20	CROSS SECTIONS MILLENNIUM TRAIL GRAND AVENUE UNDERPASS	F.A.P. R.I.E. 0541	SECTION 10-F3000-00-BT	COUNTY LAKE	TOTAL SHEETS 91	SHEET NO. 80		
FILE NAME ... \2322_xsec_02_Path.dgn	DRAWN - PK	REVISED -				SHEET NO. 7 OF 15 SHEETS STA. 71+50.00 TO STA. 72+00.00		CONTRACT NO. 63665		FED. ROAD DIST. NO. 1 ILLINOIS FED. AID PROJECT		
PLOT SCALE 10.0000' / 1"	CHECKED - RTM	REVISED -										
PLOT DATE = 12/14/2011	DATE - 12/19/2011	REVISED -										