


DATE	
BY	
SURVEYED	
PLOTTED	
TEMPLATE	
AREAS CHECKED	
NO.	

DATE	
BY	
SURVEYED	
PLOTTED	
TEMPLATE	
AREAS CHECKED	
NO.	

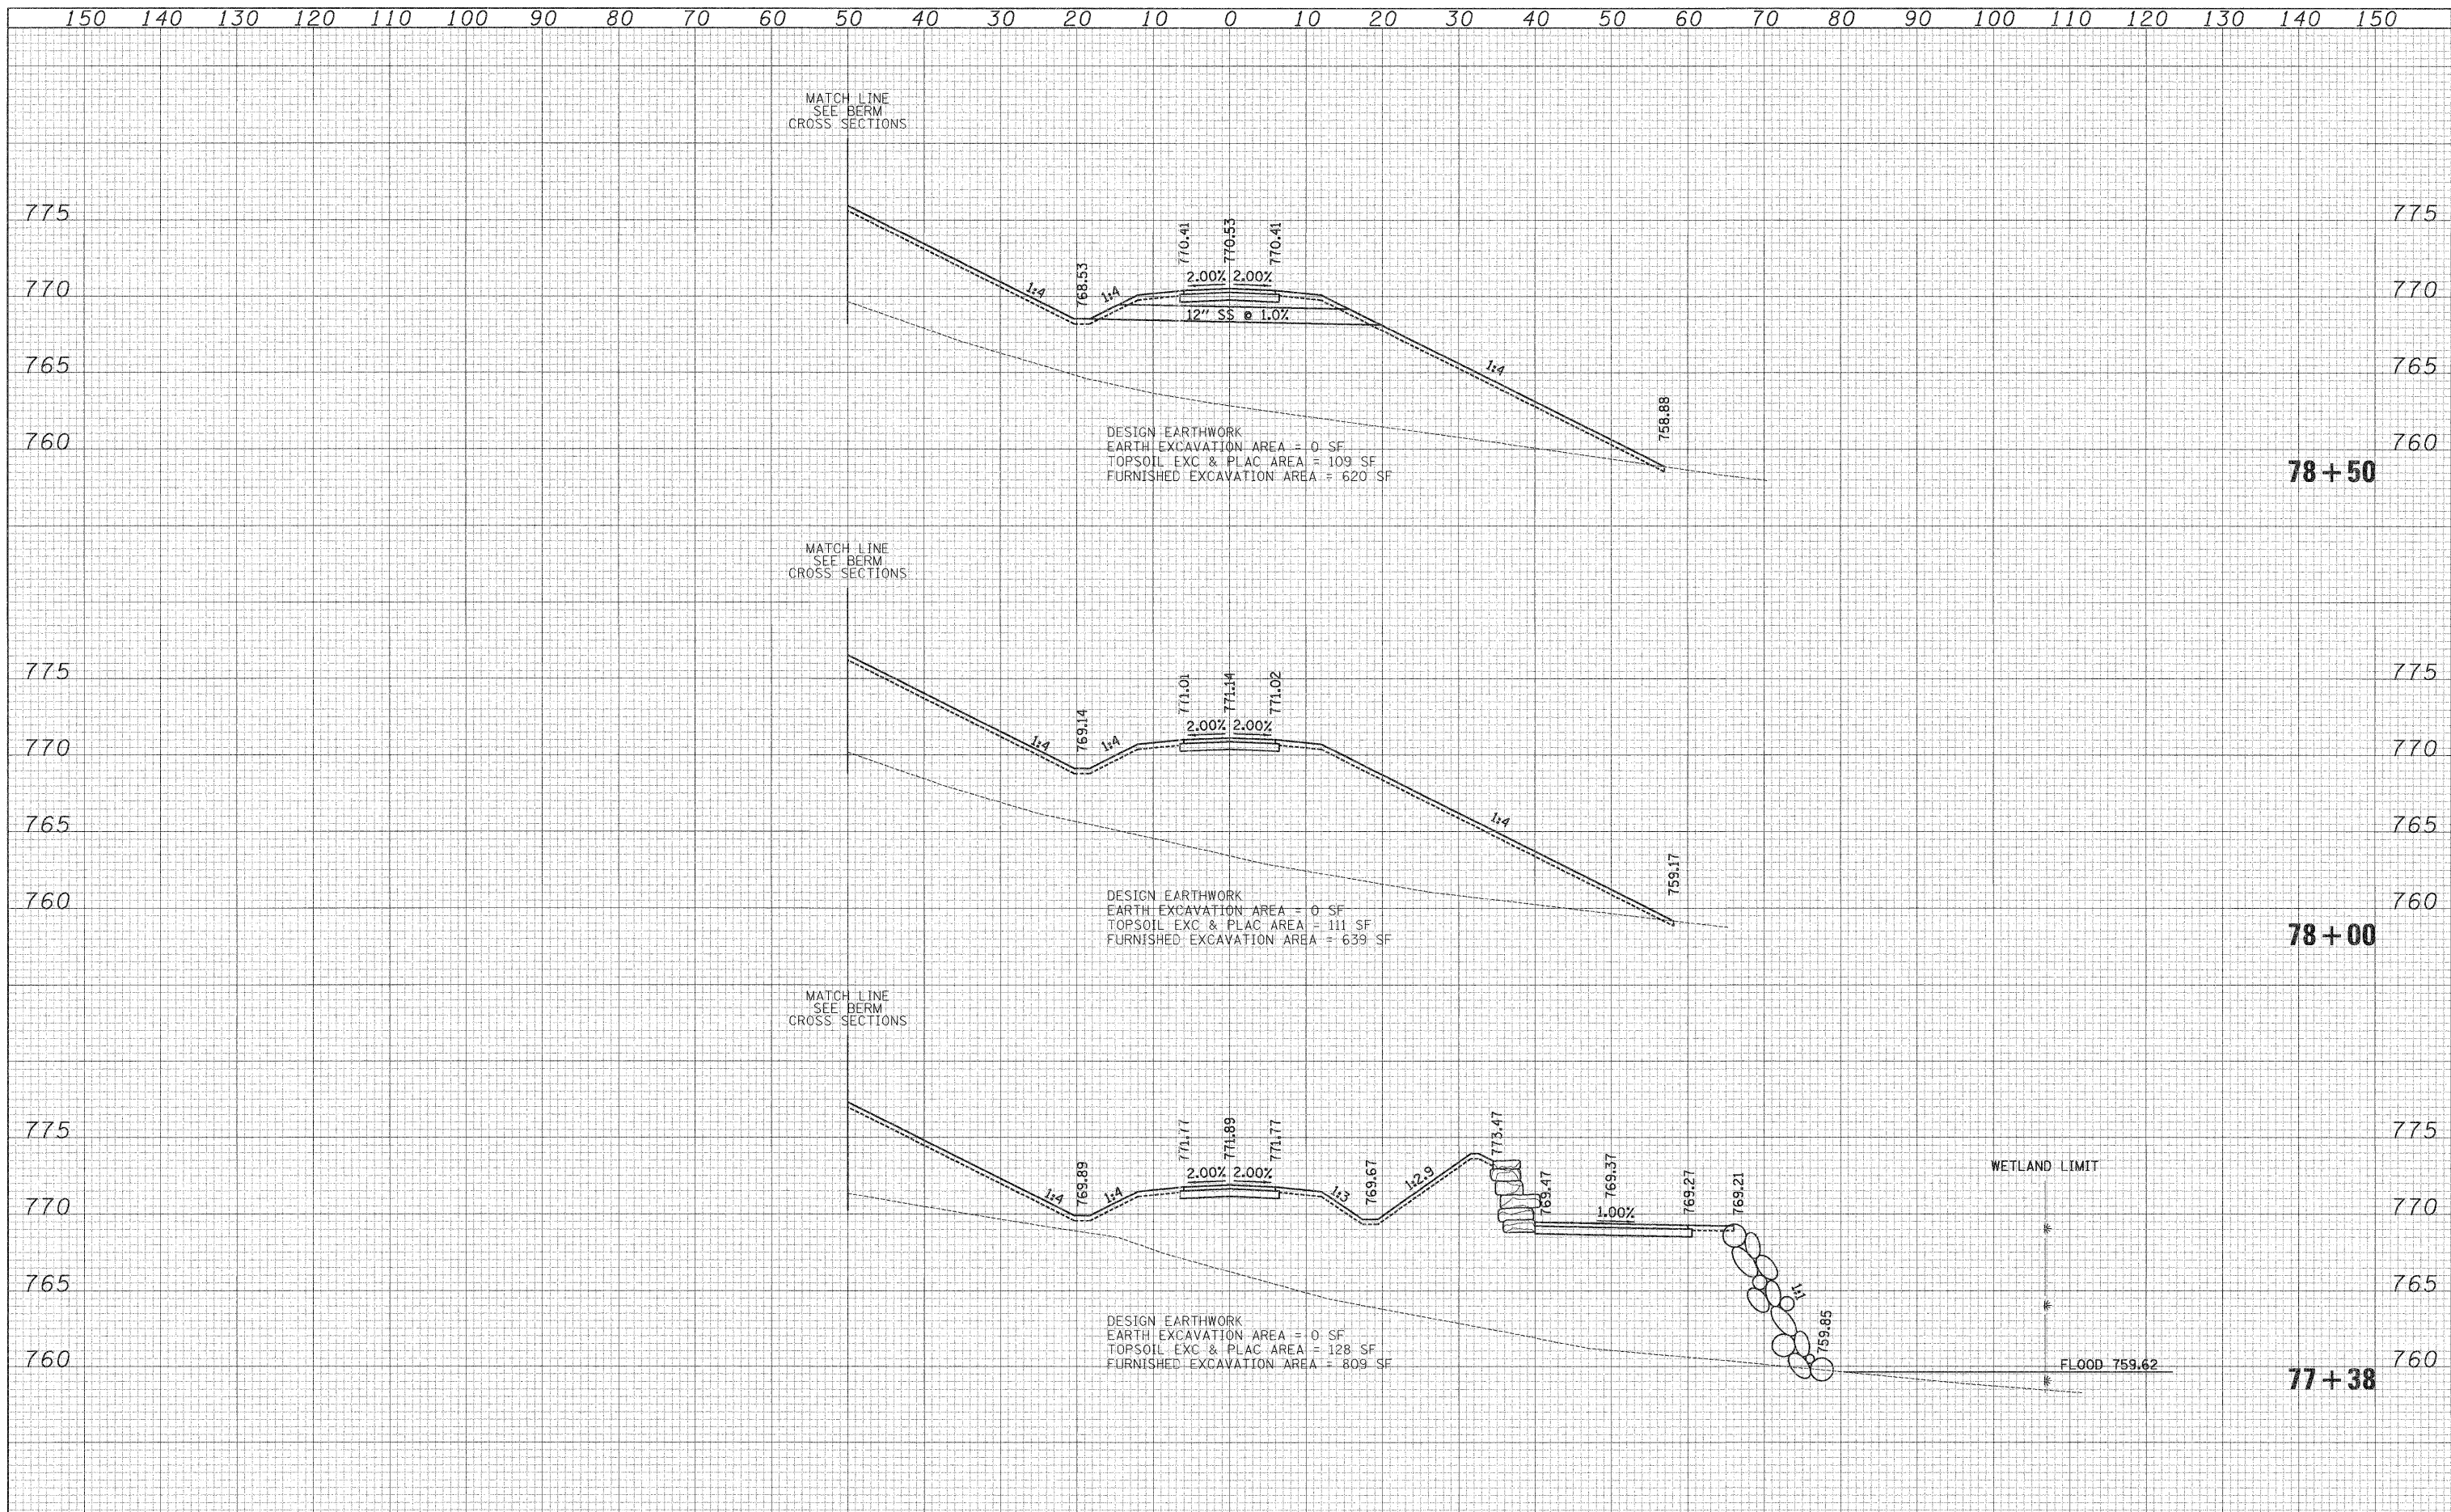

USER NAME = pk	DESIGNED - PK	REVISED -	STATE OF ILLINOIS DEPARTMENT OF TRANSPORTATION	VERT. 0 5 10 HORIZ. 10 20	CROSS SECTIONS MILLENNIUM TRAIL GRAND AVENUE UNDERPASS	F.A.P. RTE. 0541	SECTION 10-F3000-00-BT	COUNTY LAKE	TOTAL SHEETS 91	SHEET NO. 85			
FILE NAME ... \2322-xsec_02_Path.dgn	DRAWN - PK	REVISED -				SHEET NO. 12 OF 15 SHEETS STA. 77+38.00 TO STA. 78+50.00			CONTRACT NO. 63665				
PLOT SCALE 10,000' / 1" = 100'	CHECKED - RTM	REVISED -				FED. ROAD DIST. NO. 1 ILLINOIS FED. AID PROJECT							
PLOT DATE = 12/14/2011	DATE - 12/19/2011	REVISED -											