


FINAL SURVEY	SURVEYED	DATE
NOTE BOOK	PLOTTED	BY
NO.	TEMPLATE	
	AREAS CHECKED	

ORIGINAL SURVEY	SURVEYED	DATE
NOTE BOOK	PLOTTED	BY
NO.	TEMPLATE	
	AREAS CHECKED	

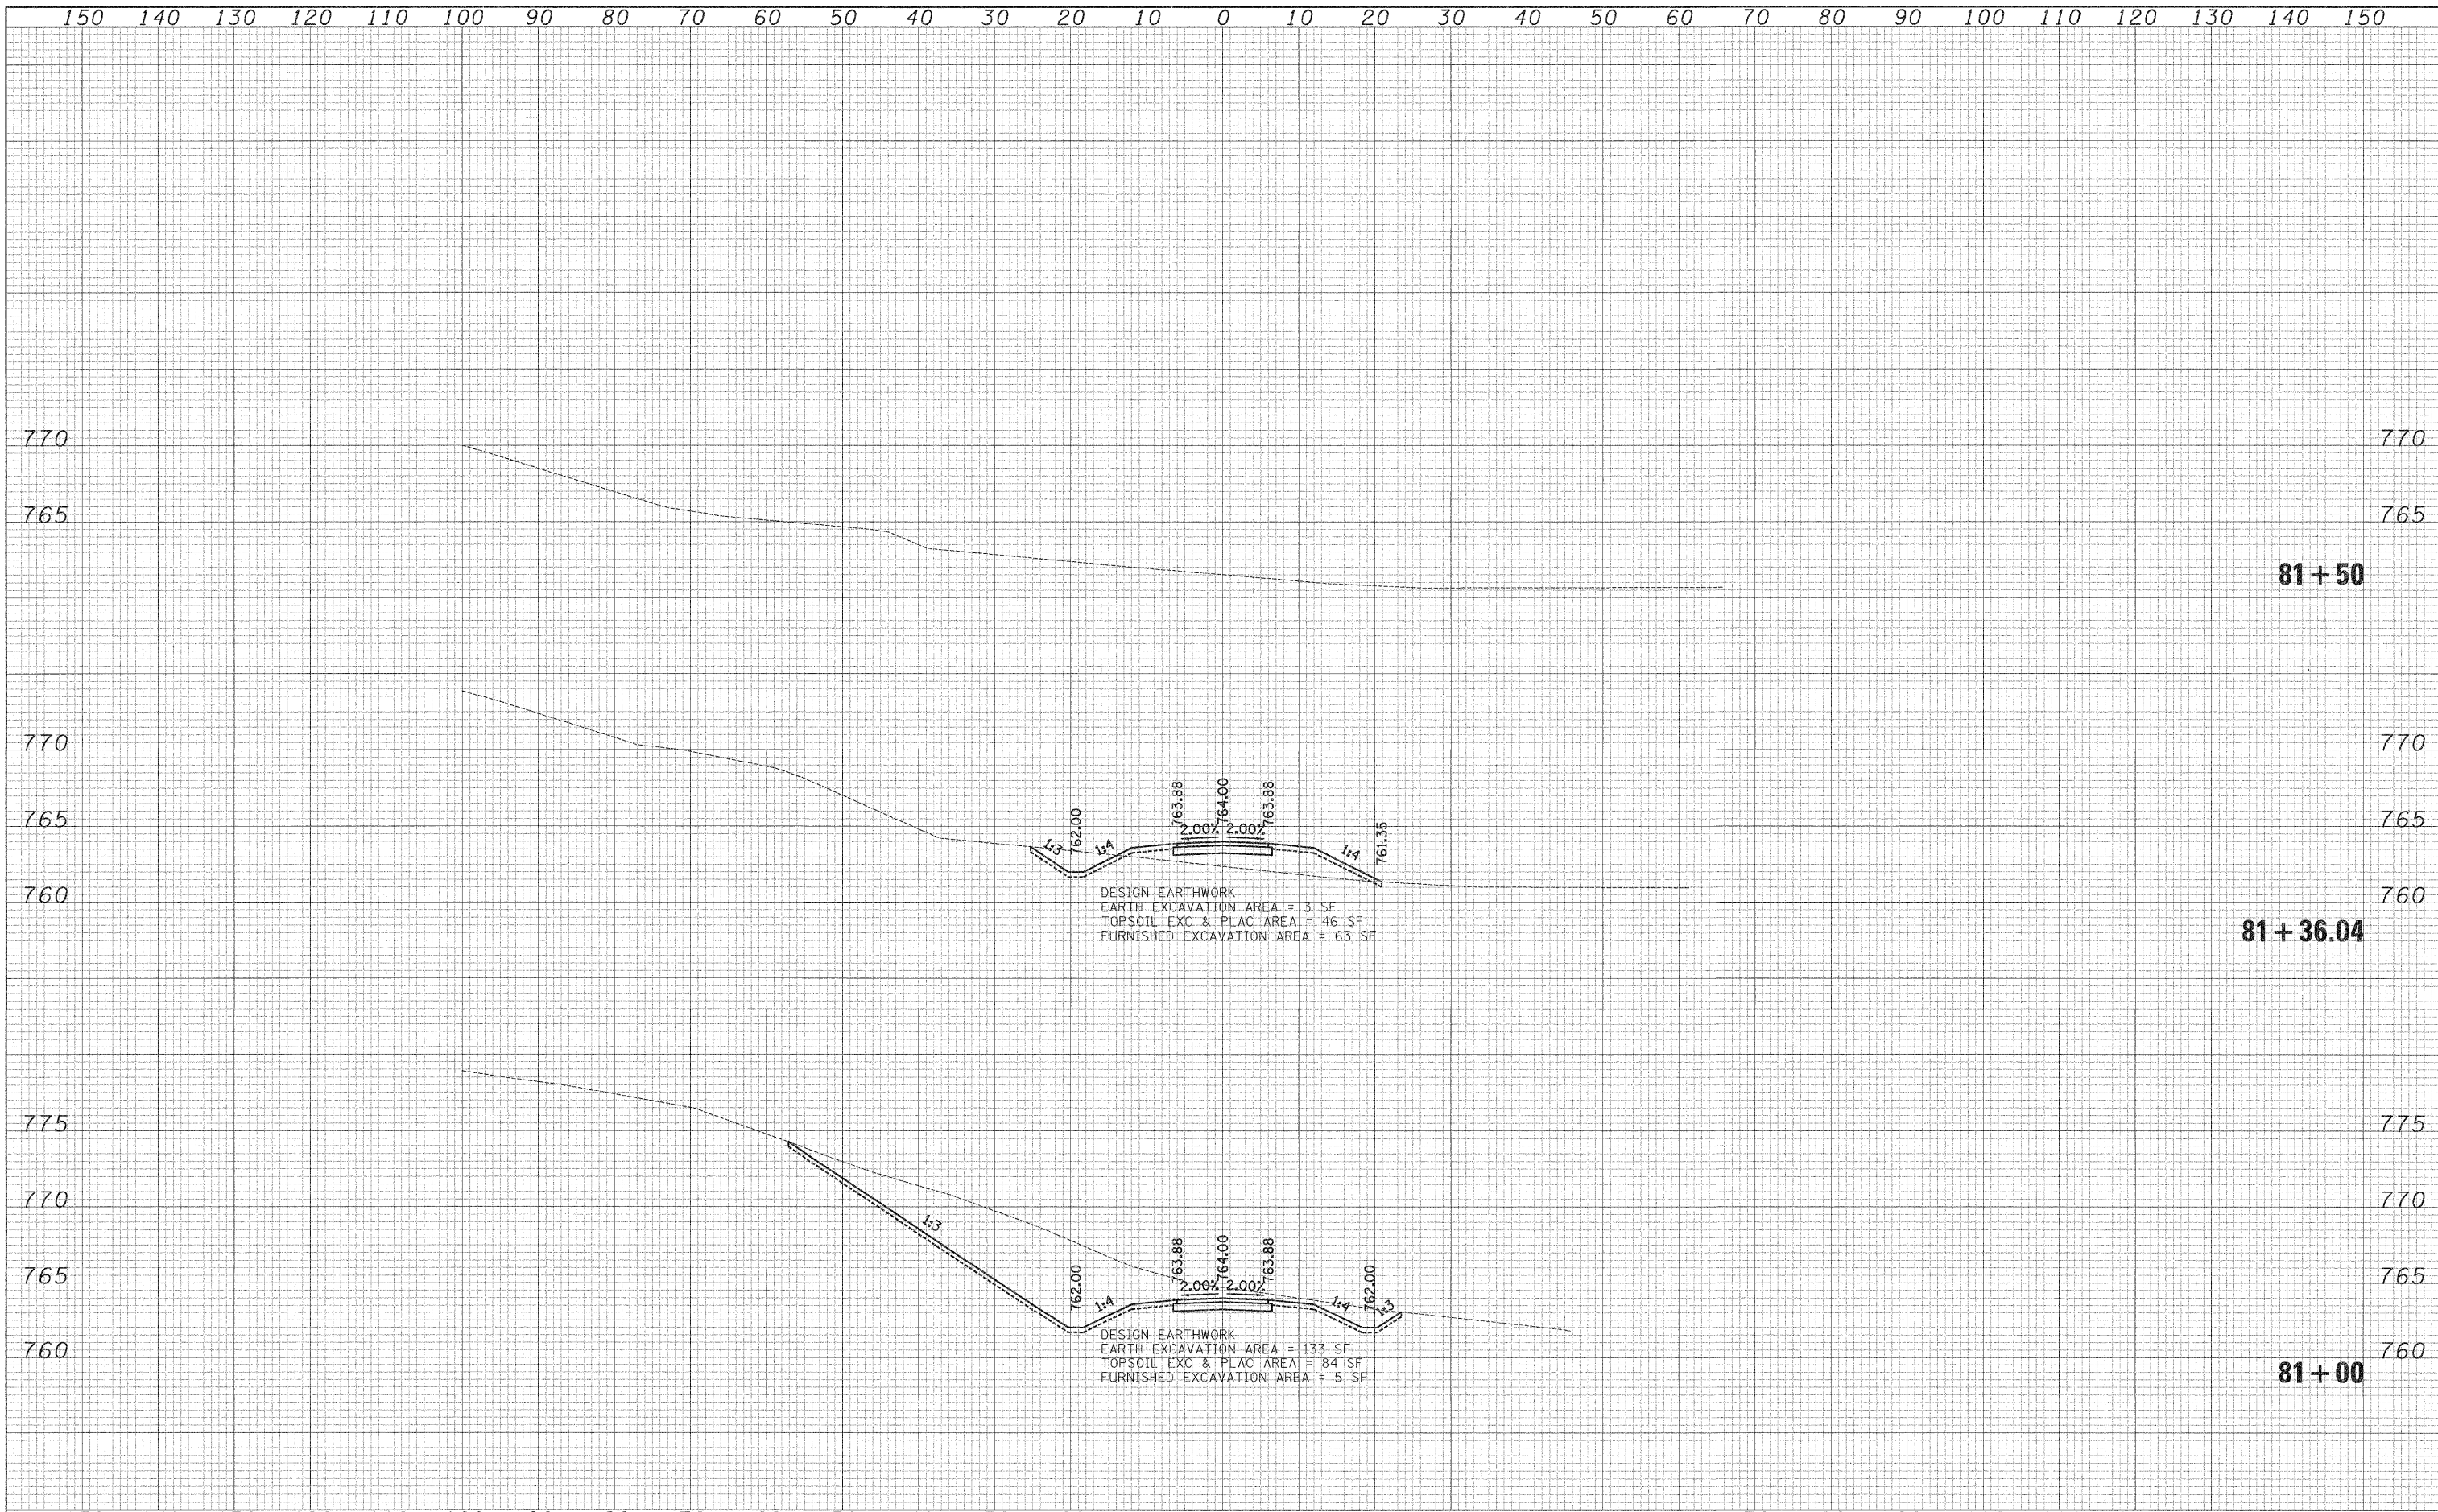

DESIGN EARTHWORK
 EARTH EXCAVATION AREA = 3 SF
 TOPSOIL EXC & PLAC AREA = 46 SF
 FURNISHED EXCAVATION AREA = 63 SF

DESIGN EARTHWORK
 EARTH EXCAVATION AREA = 133 SF
 TOPSOIL EXC & PLAC AREA = 84 SF
 FURNISHED EXCAVATION AREA = 5 SF

USER NAME = pk	DESIGNED - PK	REVISED -	STATE OF ILLINOIS DEPARTMENT OF TRANSPORTATION	VERT. 0 5 10 HORIZ. 10 20	CROSS SECTIONS MILLENNIUM TRAIL GRAND AVENUE UNDERPASS	F.A.P. R.T.E. 0541	SECTION 10-F3000-00-BT	COUNTY LAKE	TOTAL SHEETS 91	SHEET NO. 88			
FILE NAME ...\2322-xsec_02_Path.dgn	DRAWN - PK	REVISED -				SHEET NO. 15 OF 15 SHEETS STA. 81+00.00 TO STA. 81+50.00		CONTRACT NO. 63665					
PLOT SCALE 10.0000' / 1" =	CHECKED - RTM	REVISED -				FED. ROAD DIST. NO. 1 ILLINOIS FED. AID PROJECT							
PLOT DATE = 12/14/2011	DATE - 12/19/2011	REVISED -											