


150 140 130 120 110 100 90 80 70 60 50 40 30 20 10 0 10 20 30 40 50 60 70 80 90 100 110 120 130 140 150

DATE	BY	DESIGNED	REVISIONS
		PK	
		PK	
		RTM	
		DATE	REVISIONS
		12/19/2011	

DATE	BY	DESIGNED	REVISIONS
		PK	
		PK	
		RTM	
		DATE	REVISIONS
		12/19/2011	

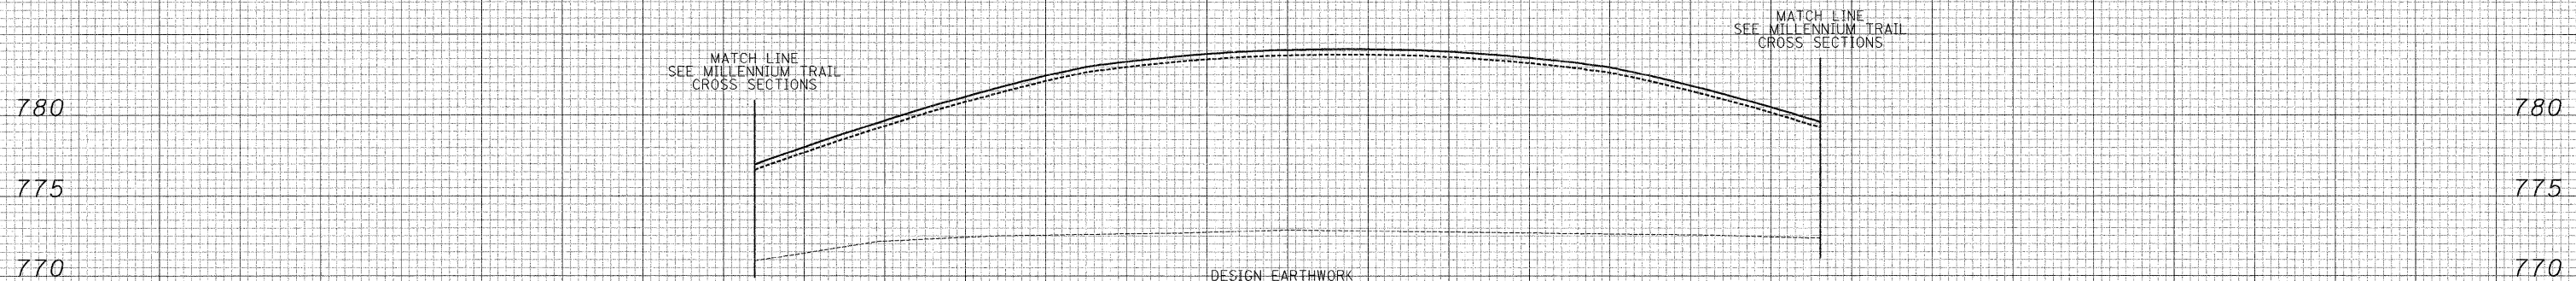

13+00

150 140 130 120 110 100 90 80 70 60 50 40 30 20 10 0 10 20 30 40 50 60 70 80 90 100 110 120 130 140 150

USER NAME = pk	DESIGNED - PK	REVISIONS -	<p align="center">STATE OF ILLINOIS DEPARTMENT OF TRANSPORTATION</p> <p>VERT. 0 5 10 HORIZ. 0 10 20</p>	<p align="center">CROSS SECTIONS BERM GRAND AVENUE UNDERPASS</p>	F.A.P. RTE. 0541	SECTION 10-F3000-00-BT	COUNTY LAKE	TOTAL SHEETS 91	SHEET NO. 91	
FILE NAME ...\2322_xsec_03_Berm.dgn	DRAWN - PK	REVISIONS -			SHEET NO. 3 OF 3 SHEETS	STA. 13+00.00 TO STA. 13+00.00	CONTRACT NO. 63665		ILLINOIS FED. AID PROJECT	
PLOT SCALE 10.0000' / in.	CHECKED - RTM	REVISIONS -								
PLOT DATE = 12/14/2011	DATE - 12/19/2011	REVISIONS -								