



MCHENRY COUNTY
DIVISION OF TRANSPORTATION


Pay limits of TRAFFIC BARRIER TERMINAL TYPE 6A (SPECIAL) (1 each)

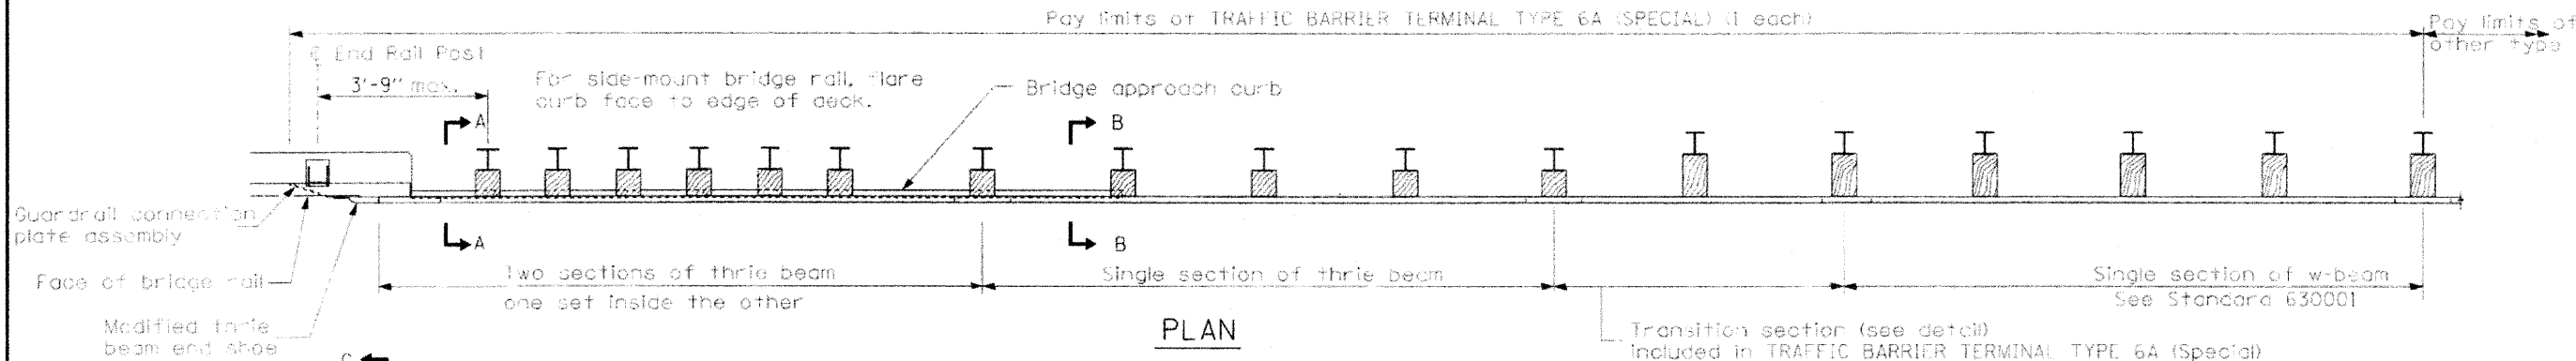

PLAN

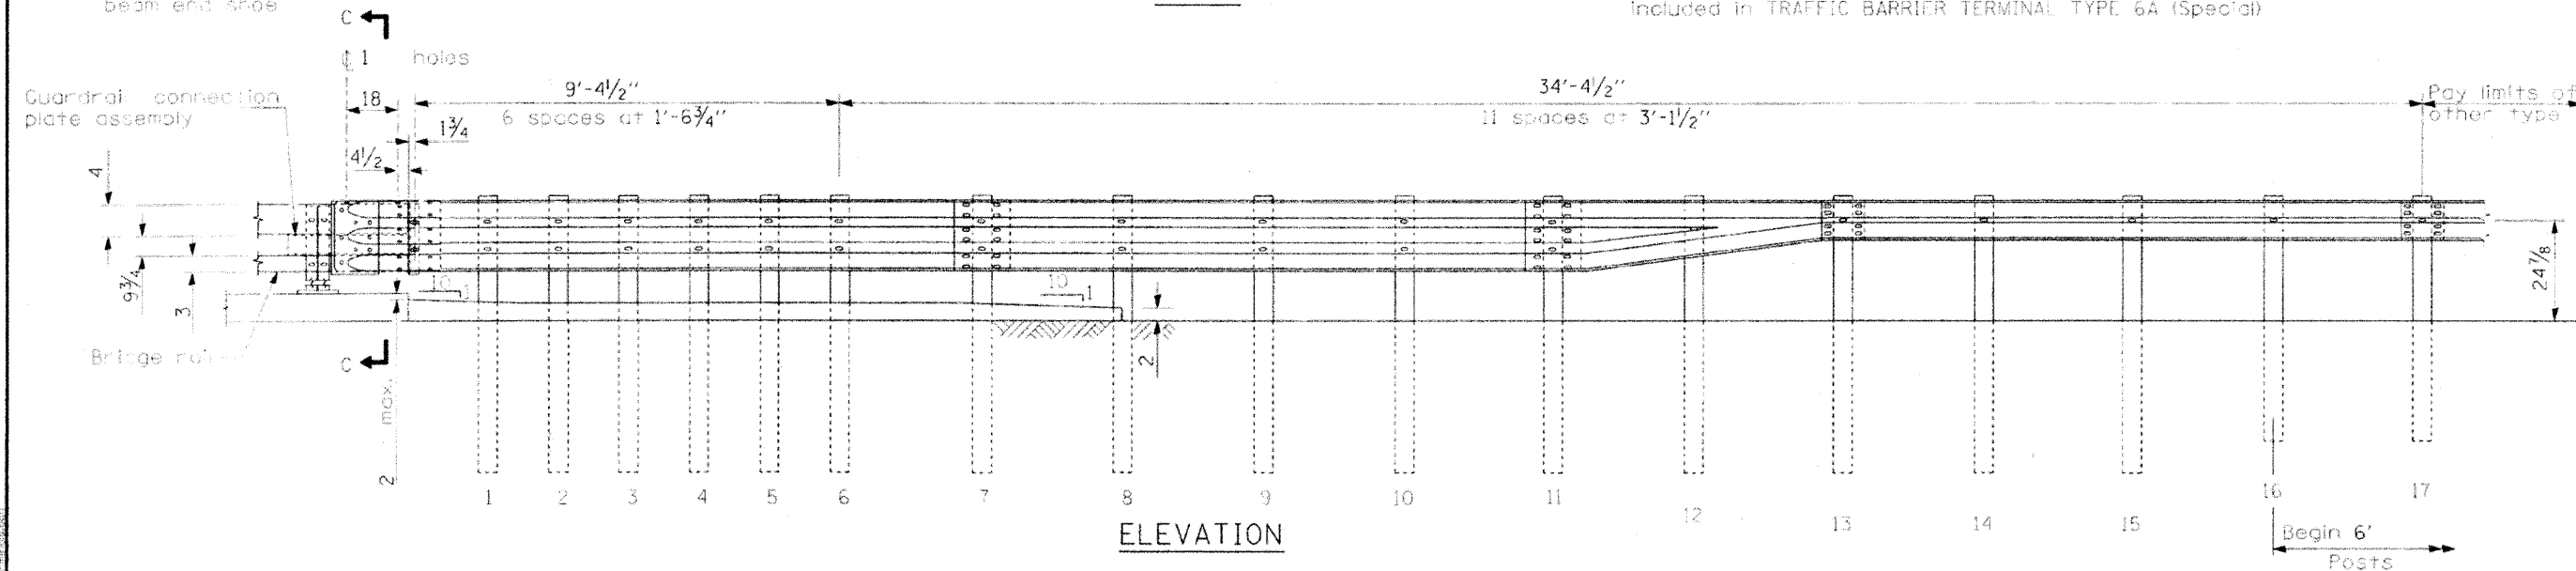

ELEVATION

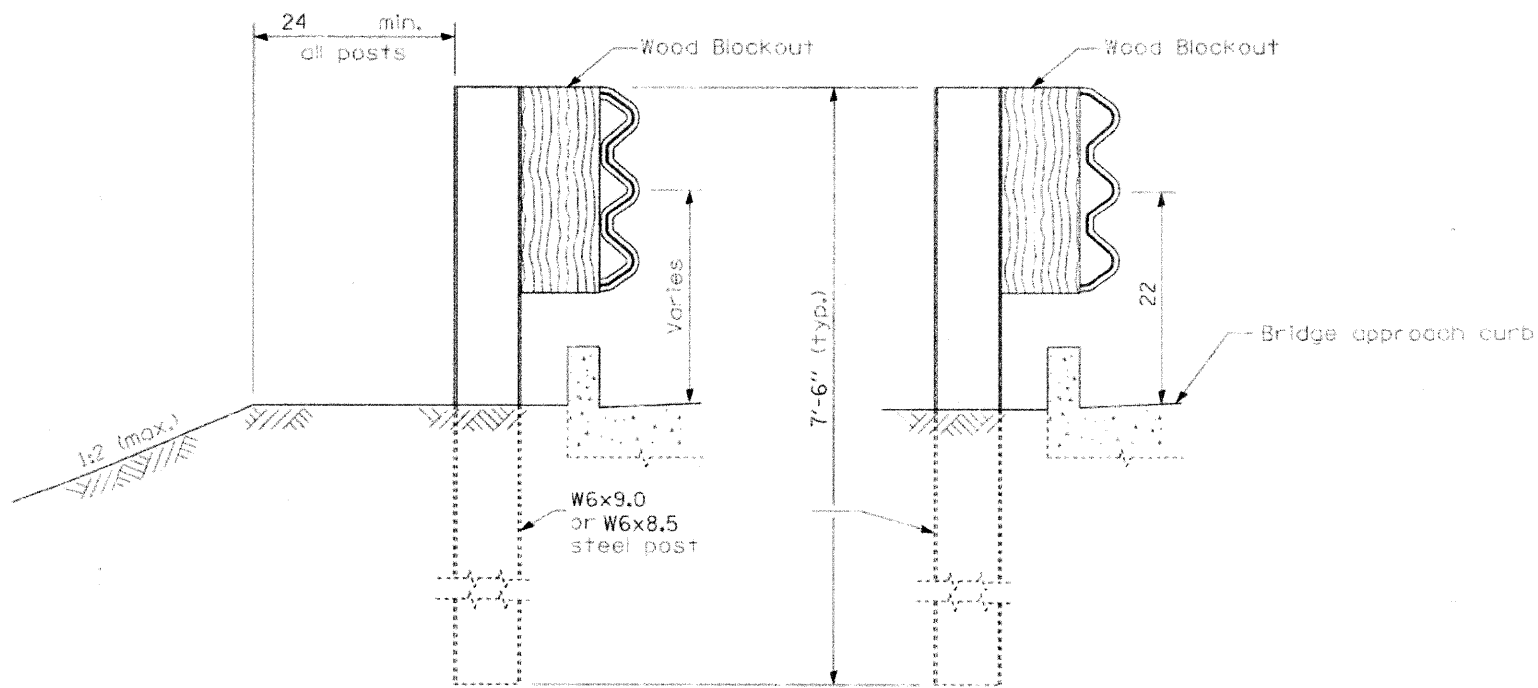

SECTION A-A

SECTION B-B

GENERAL NOTES

See Standard 630001 for details of guardrail not shown.

Thrie beam rail shall be bolted to block-out at all posts.

All slope ratios are expressed as units of vertical displacement to units of horizontal displacement (V:H).

All dimensions are in inches unless otherwise shown.

TRAFFIC BARRIER TERMINAL
TYPE 6A (SPECIAL)
STRUCTURE NO. 056-3192

DESIGNED	BLB
CHECKED	AS
DRAWN	RCD
CHECKED	BLB

SHEET NO. 1 3 SHEETS	TR	SECTION	COUNTY	TOTAL SHEETS	SHEET NO.
	21	08-00356-00-BR	MCHENRY	67	52
CONTRACT NO. 63666					
FED. ROAD DIST. NO. 1 ILLINOIS FED. AID PROJECT BROS-0001(683)					

CONSULT THE DESIGNER'S OFFICE FOR THE LATEST REVISIONS TO THIS DRAWING. THE DESIGNER'S OFFICE IS RESPONSIBLE FOR THE ACCURACY OF THE INFORMATION SHOWN ON THIS DRAWING. THE USER OF THIS DRAWING IS RESPONSIBLE FOR THE ACCURACY OF THE INFORMATION SHOWN ON THIS DRAWING.