


FINL SURVEY	SURVEYED	BY	DATE
NOTE BOOK	PLOTTED		
AREAS CHECKED	TEMPLATE		
NO.	AREAS CHECKED		

ORIGINAL SURVEY	SURVEYED	BY	DATE
NOTE BOOK	PLOTTED		
AREAS CHECKED	TEMPLATE		
NO.	AREAS CHECKED		

FILE NAME = s:\p16800-6895\6895\007\micron\cadd\104+00\104+00.dgn

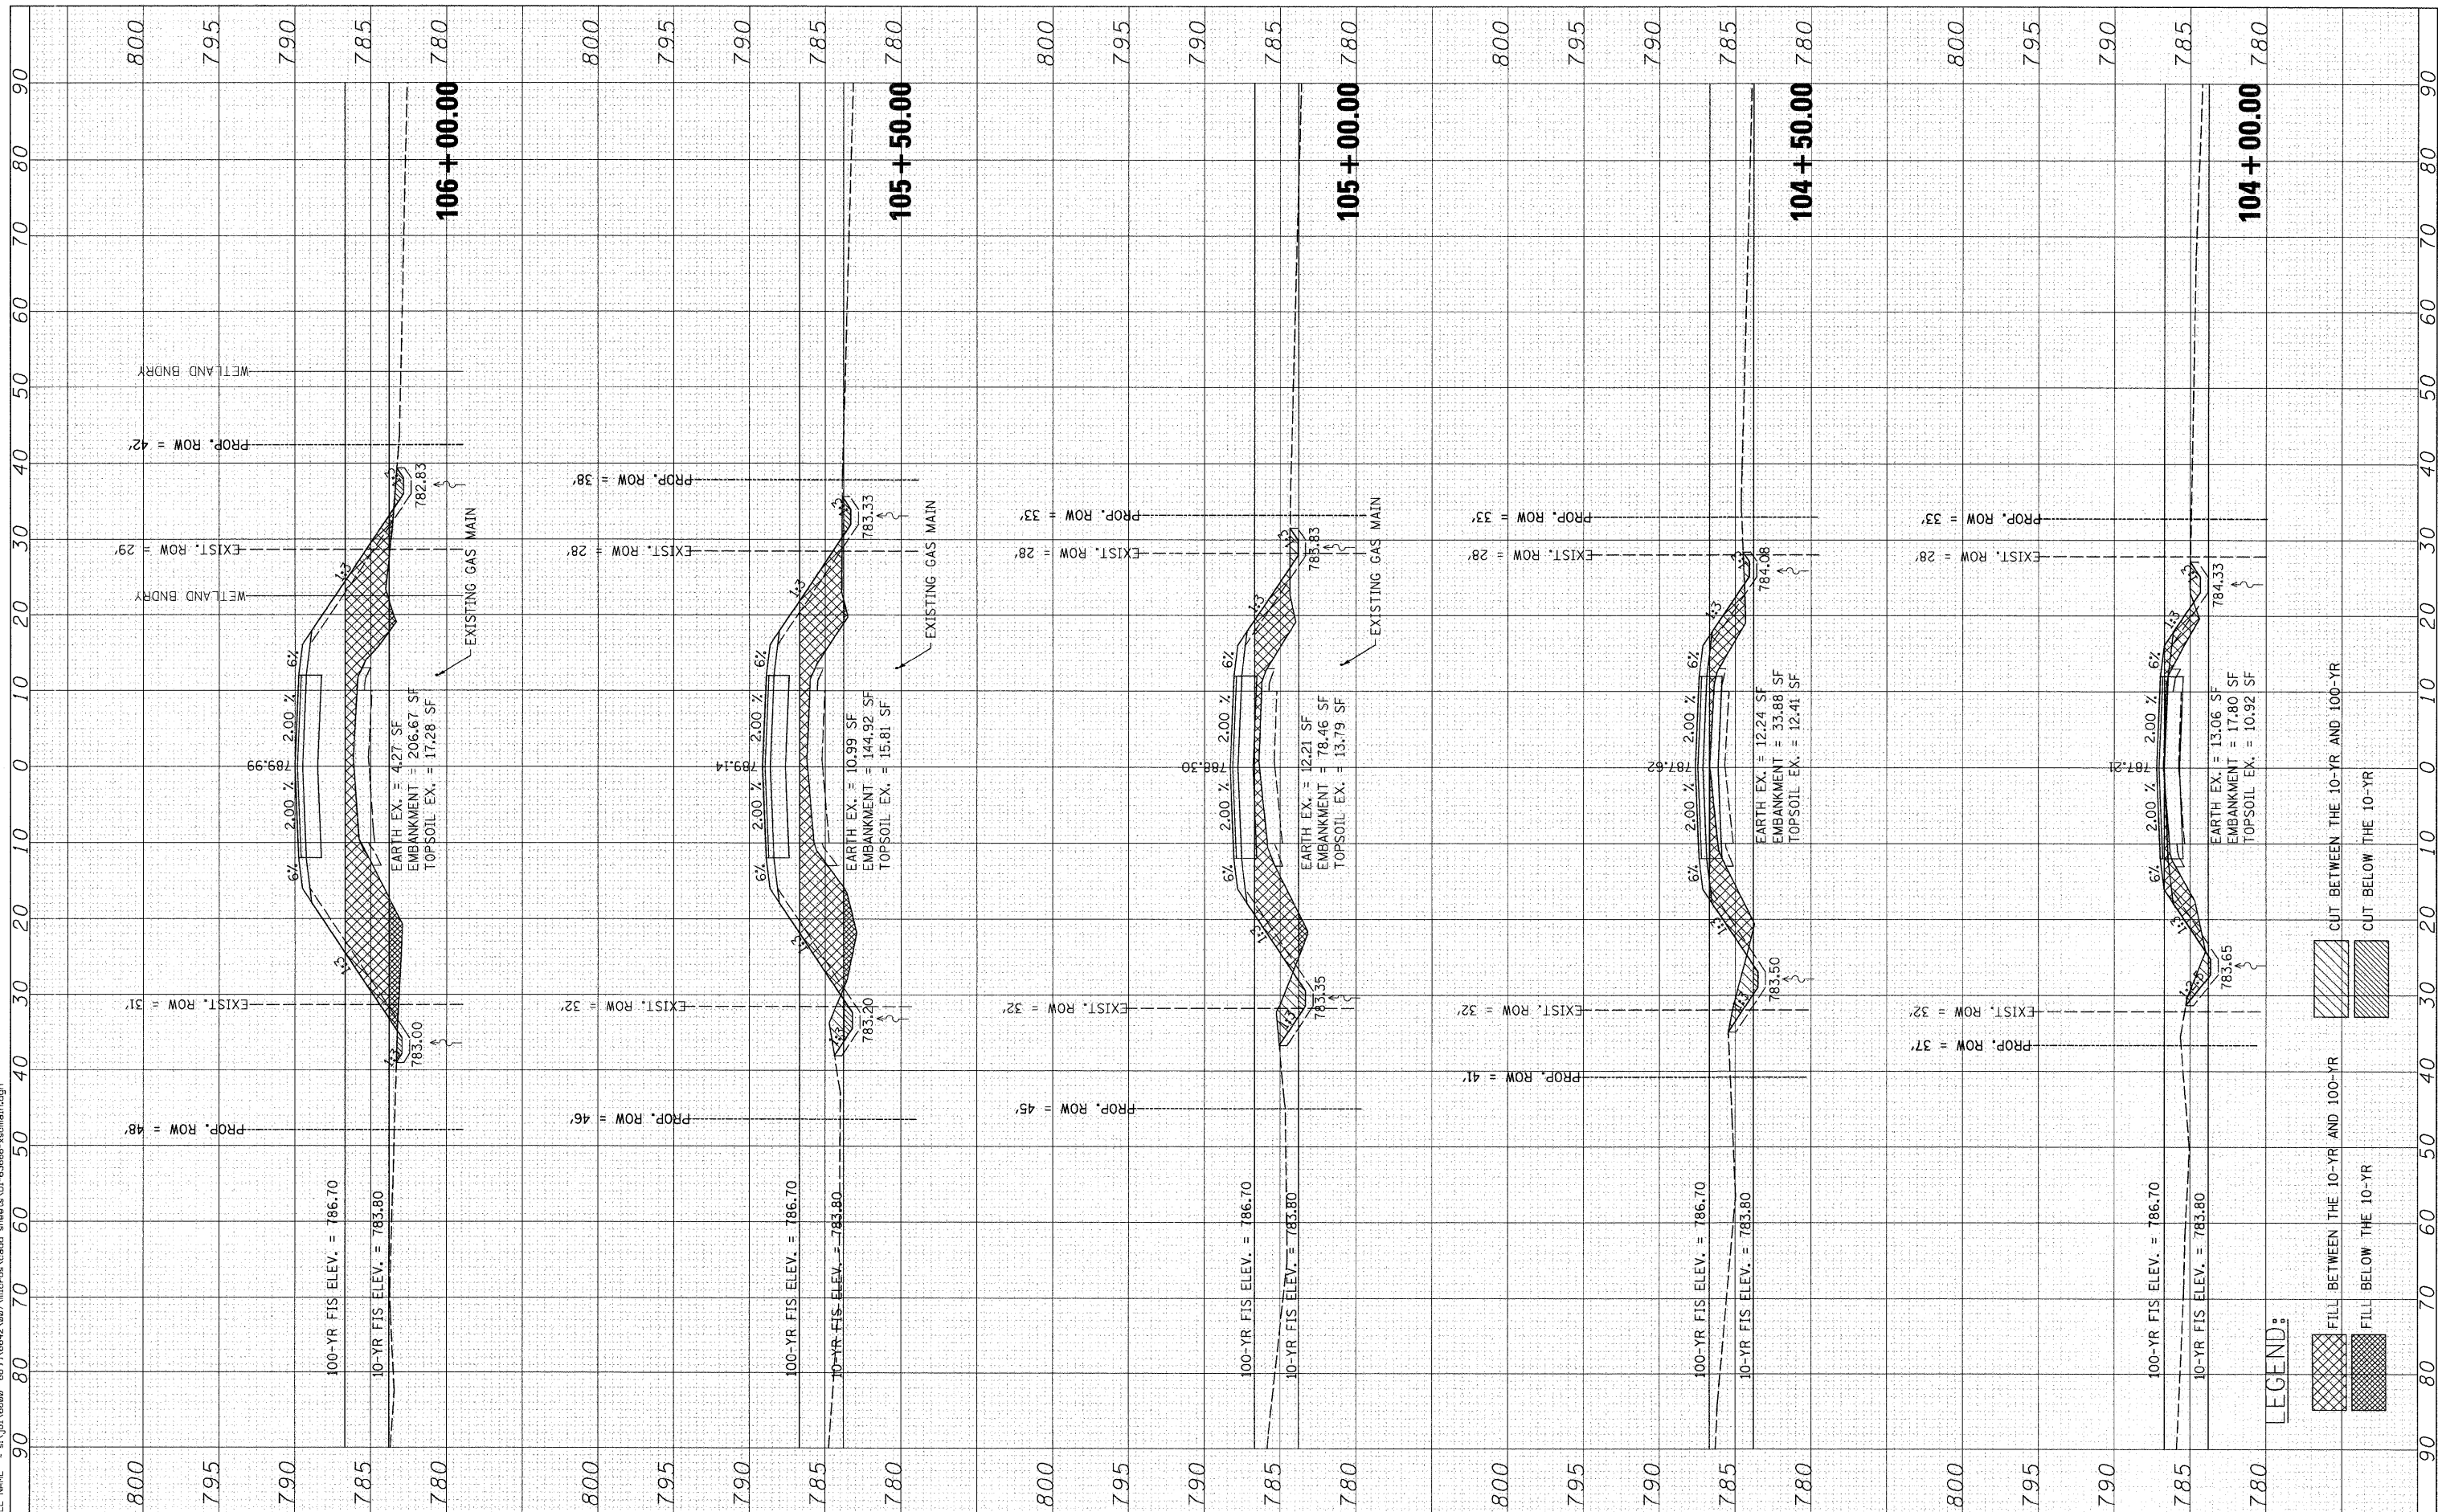

**LEGEND:**

[Cross-hatch pattern]	FILL BETWEEN THE 10-YR AND 100-YR
[Diagonal lines pattern]	FILL BELOW THE 10-YR
[Diagonal lines pattern]	CUT BETWEEN THE 10-YR AND 100-YR
[Diagonal lines pattern]	CUT BELOW THE 10-YR

**STRAND ASSOCIATES**  
 1170 SOUTH HOUBOLT ROAD  
 JOLIET, ILLINOIS 60431  
 (815) 744-4200

USER NAME = brianf  
 DESIGNED -  
 CHECKED -  
 DRAWN -  
 CHECKED -  
 PLOT SCALE = 1/8" = 1' / IN.  
 PLOT DATE = 1/3/2012

DESIGNED -  
 CHECKED -  
 DRAWN -  
 CHECKED -  
 REVISED -  
 REVISED -  
 REVISED -  
 REVISED -

**STATE OF ILLINOIS  
 DEPARTMENT OF TRANSPORTATION**

**CROSS SECTIONS**

SCALE: SHEET NO. OF SHEETS STA. 104+00.00 TO STA. 106+00.00

F.A.T.R. RTE.	SECTION	COUNTY	TOTAL SHEETS	SHEET NO.
21	08-00356-00-BR	MCHENRY	67	63
CONTRACT NO. 63666				
FED. ROAD DIST. NO. [ILLINOIS] FED. AID PROJECT				