


GEORGE BRENNAN HIGHWAY

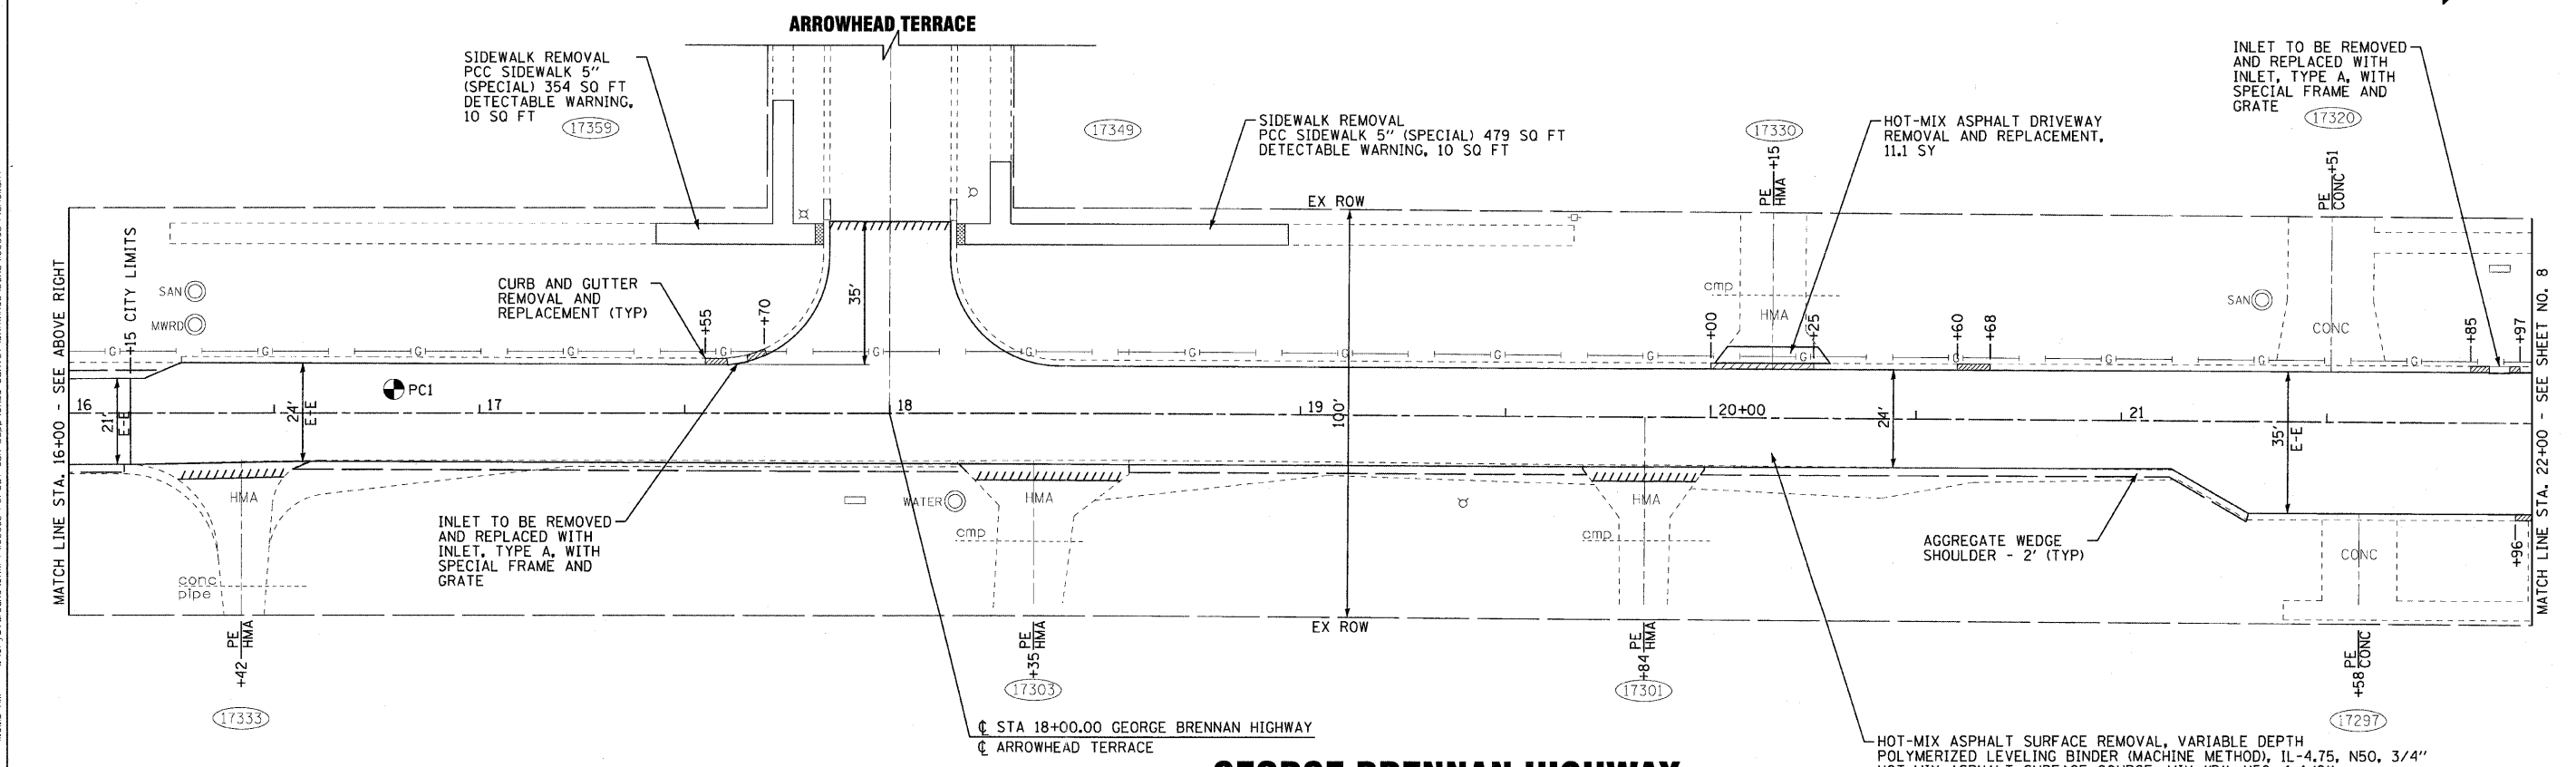

GEORGE BRENNAN HIGHWAY

COPYRIGHT © 2010 BY BAXTER & WOODMAN, INC.
 STATE OF ILLINOIS - PROFESSIONAL DESIGN FIRM
 5600 N. W. 134th St., Suite 100, Oak Brook, IL 60151
 12/19/2011 10:02 AM
 I:\C:\p\100363\Drawings\00363-Plan01.dwg



DESIGNED - CAC	REVISED -
DRAWN - BCD	REVISED -
CHECKED - TMS	REVISED -
DATE - 10-18-11	FILE - 100363-Plan01.shp

CITY OF OAK FOREST, ILLINOIS
FAU ROUTE 1059 (FOREST AVENUE / GEORGE BRENNAN HIGHWAY)

SCALE: 1"=20'

PLAN

STA. 10+00 TO STA. 22+00

F.A.U. RTE. 1059	SECTION 10-00096-00-RS	COUNTY COOK	TOTAL SHEETS 17	SHEET NO. 7
FED. ROAD DIST. NO.		CONTRACT NO. 63668		
ILLINOIS FED. AID PROJECT				