


MAIN STREET

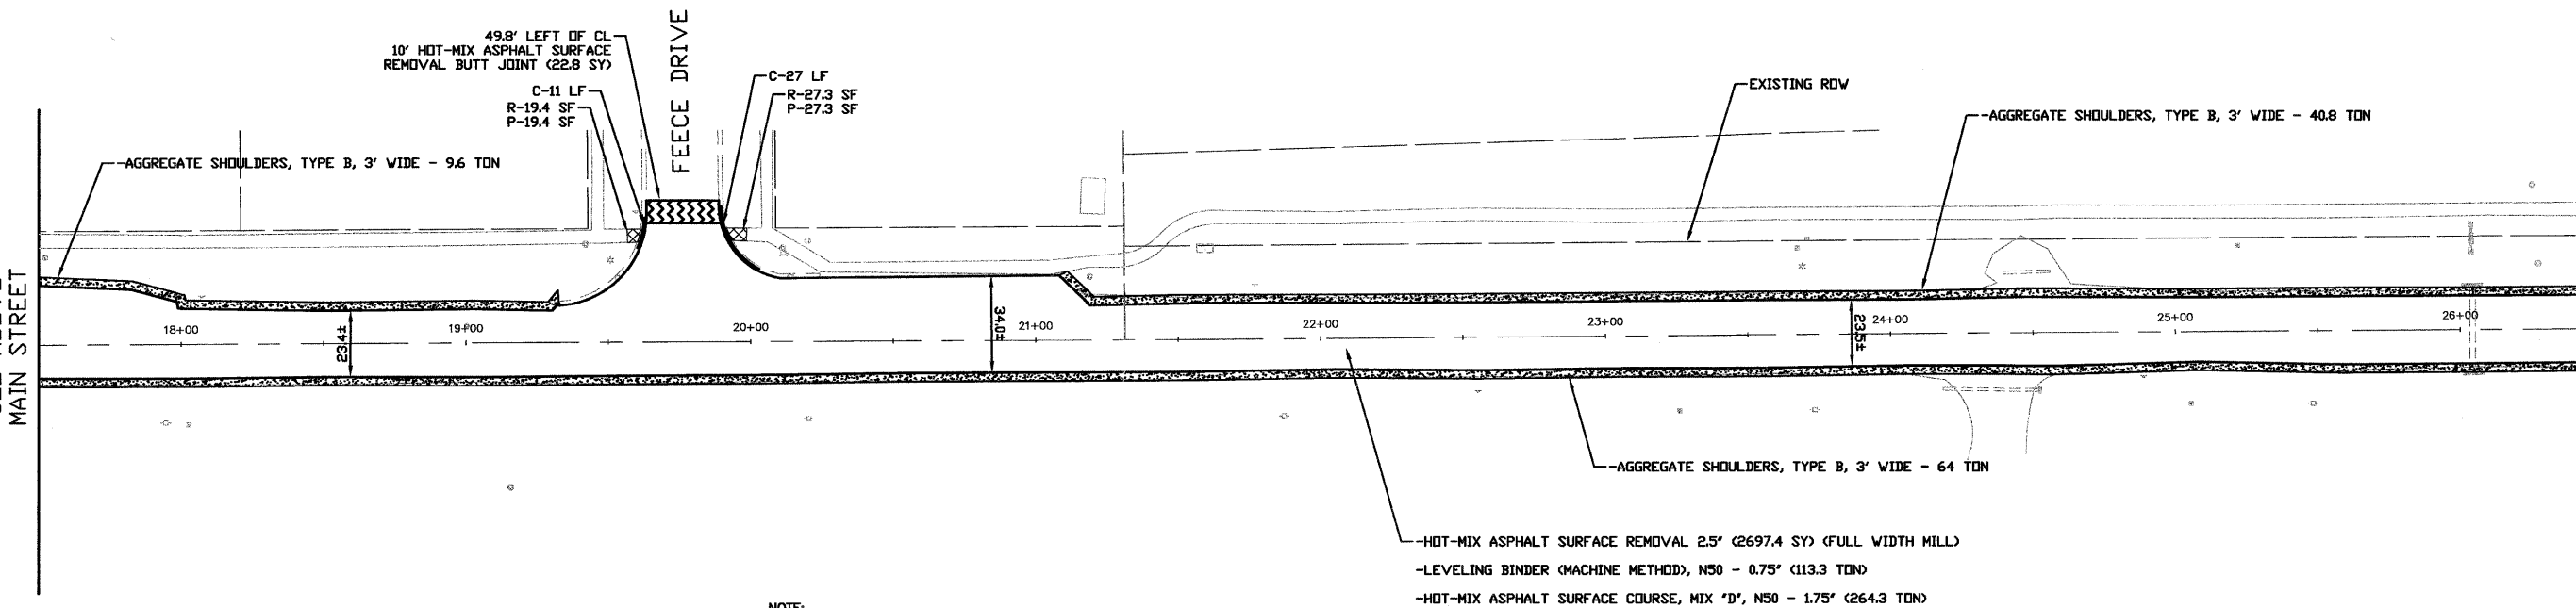

MAIN STREET

- NOTE:**
- UNLESS OTHERWISE NOTED, ALL DIMENSIONS ARE TO EDGE OF PAVEMENT
  - R = SIDEWALK REMOVAL
  - P = PORTLAND CEMENT CONCRETE SIDEWALK 5 INCH
  - C = COMBINATION CURB AND GUTTER REMOVAL  
COMBINATION CONCRETE CURB AND GUTTER, TYPE B-6.12
  - ALL LANDSCAPING RESTORATION INCLUDING TOPSOIL, SEED, HYDROMULCH AND NUTRIENTS IS INCLUDED IN THE COST OF THE ITEM BEING REMOVED OR REPLACED.
  - ALL FRAMES & GRATES/LIDS SHALL REMAIN IN PLACE CONTRACTOR TO MILL AROUND.

FILE NAME =	USER NAME =	DESIGNED — KRY	REVISED —	STATE OF ILLINOIS DEPARTMENT OF TRANSPORTATION	MAIN STREET LAPP PLAN SHEETS		F.A.P. RTE. 0524	SECTION 11-00080-00-RS	COUNTY KANE	TOTAL SHEETS 15	SHEET NO. 5	
		DRAWN — DMO	REVISED —		SCALE: 1:30	SHEET NO. 05 OF 17 SHEETS	STA. 10+49.73 TO STA. 26+50.00	CONTRACT NO. 636670				
		CHECKED — NAB	REVISED —		ILLINOIS FED. AID PROJECT							
		PLOT DATE = 12/14/2011	DATE = 10/21/11									