


MAIN STREET

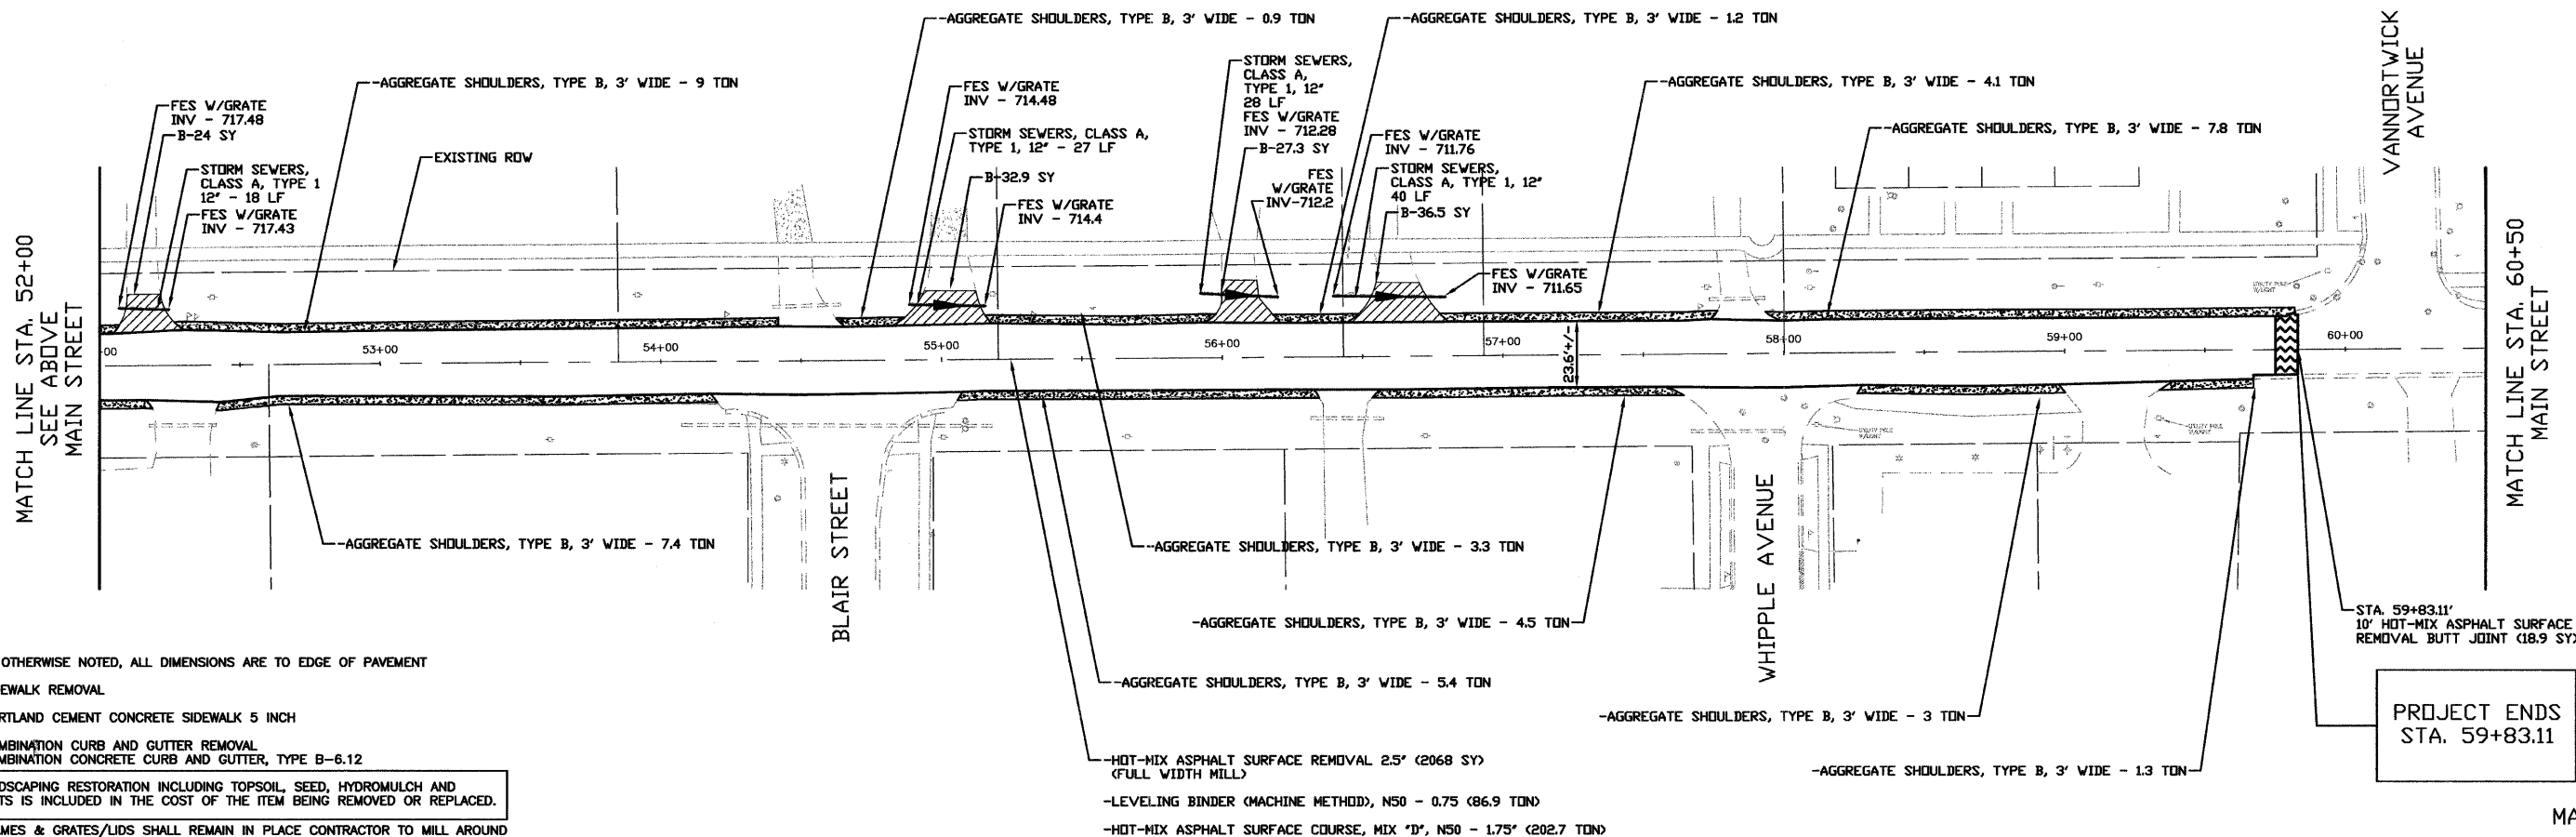

PROJECT ENDS  
STA. 59+83.11

MAIN STREET

**NOTE:**

1. UNLESS OTHERWISE NOTED, ALL DIMENSIONS ARE TO EDGE OF PAVEMENT
2. R = SIDEWALK REMOVAL
3. P = PORTLAND CEMENT CONCRETE SIDEWALK 5 INCH
4. C = COMBINATION CURB AND GUTTER REMOVAL  
COMBINATION CONCRETE CURB AND GUTTER, TYPE B-6.12
5. ALL LANDSCAPING RESTORATION INCLUDING TOPSOIL, SEED, HYDROMULCH AND NUTRIENTS IS INCLUDED IN THE COST OF THE ITEM BEING REMOVED OR REPLACED.
6. ALL FRAMES & GRATES/LIDS SHALL REMAIN IN PLACE CONTRACTOR TO MILL AROUND



FILE NAME =	USER NAME =	DESIGNED -	REVISED -	STATE OF ILLINOIS DEPARTMENT OF TRANSPORTATION	MAIN STREET LAPP PLAN SHEETS		F.A.P. RTE. 0524	SECTION 11-00080-00-RS	COUNTY KANE	TOTAL SHEETS 15	SHEET NO. 7	
		DRAWN - DMO	REVISED -		SCALE: 1:30	SHEET NO. 07 OF 17 SHEETS	STA. 60+50 TO STA. 43+50	CONTRACT NO. 63670		ILLINOIS FED. AID PROJECT		
		CHECKED - NAB	REVISED -									
		DATE - 10/21/11	REVISED -									