


FINAL SURVEY	SURVEYED	DATE
NOTE BOOK	PLOTTED	BY
NO.	TEMPLATE	
	AREAS	
	CHECKED	

ORIGINAL SURVEY	SURVEYED	DATE
NOTE BOOK	PLOTTED	BY
NO.	TEMPLATE	
	AREAS	
	CHECKED	

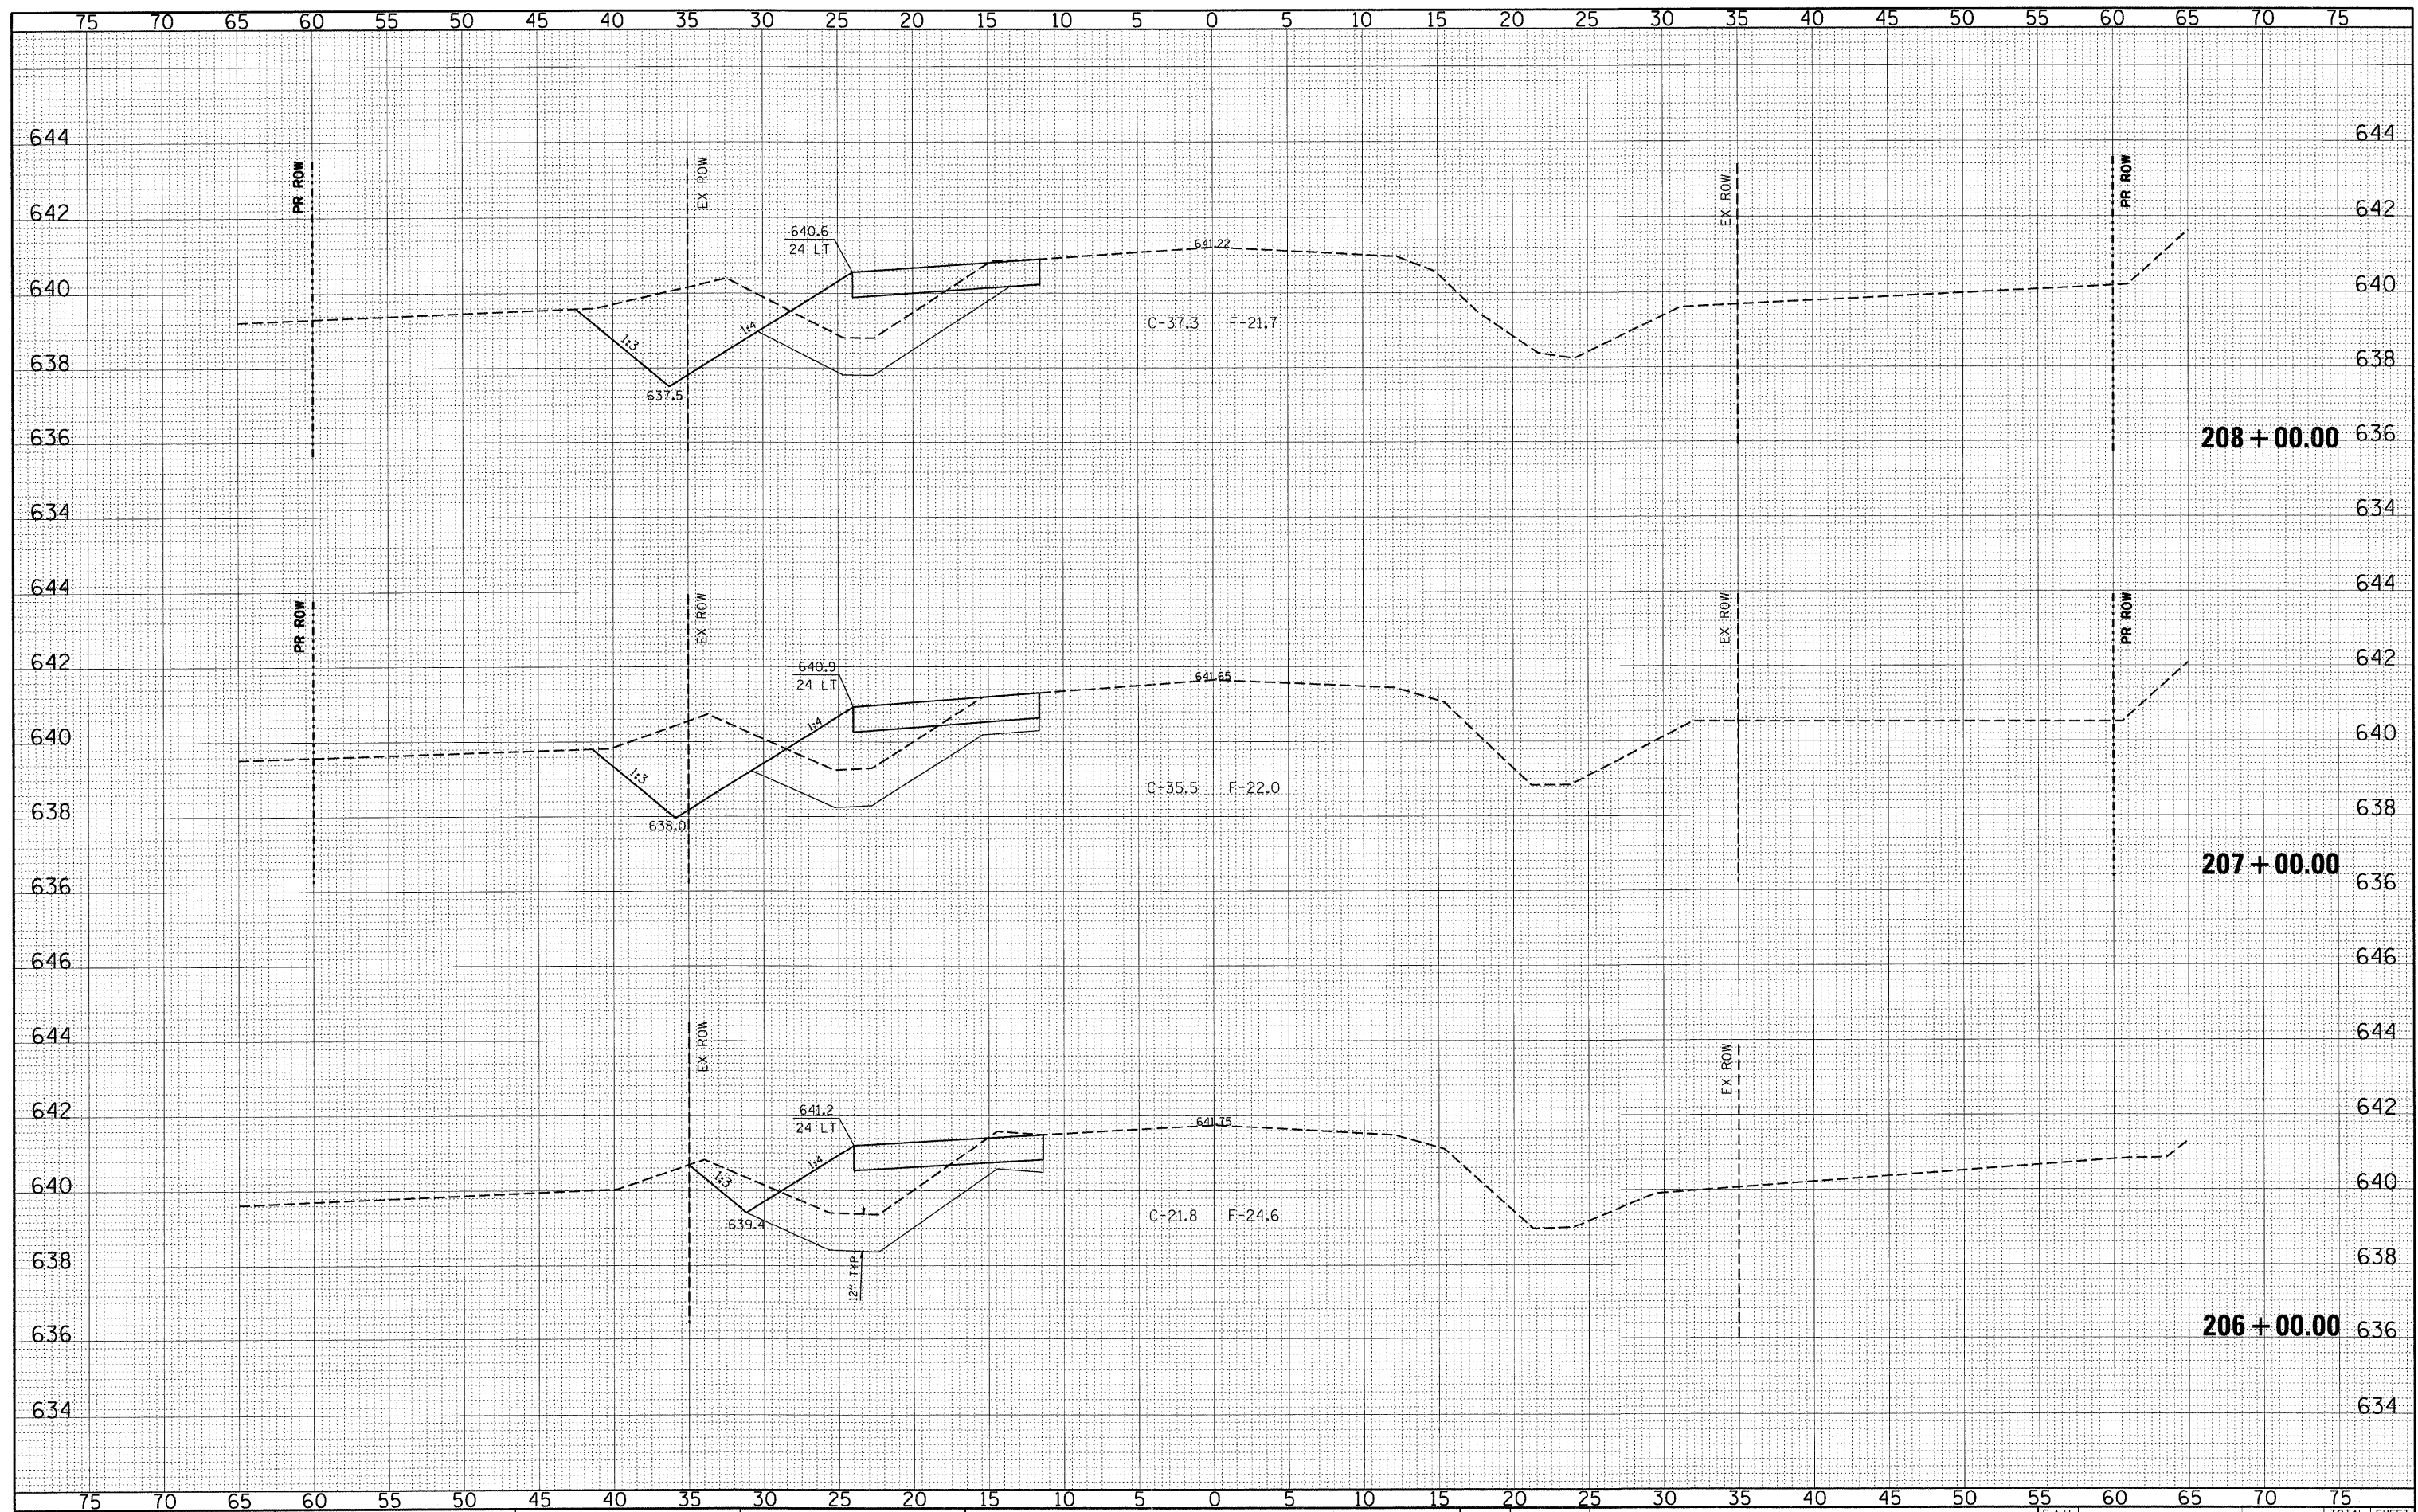

FILE NAME =	USER NAME = #USER#	DESIGNED - CM	REVISED -	STATE OF ILLINOIS DEPARTMENT OF TRANSPORTATION		PRE-STAGE CROSS SECTIONS - PLAINFIELD NAPERVILLE RD.		F.A.U. RTE.	SECTION	COUNTY	TOTAL SHEETS	SHEET NO.
pr\070116\oad\phase 2\dwg\070116-sxs-Plain staging.dgn	DRAWN - JM	REVISED -	REVISED -			324	04-00036-22-TL	WILL	152	71		
PLOT SCALE = #SCALE#	CHECKED - CM	REVISED -	REVISED -			CONTRACT NO. 63671						
PLOT DATE = 12/20/2011	DATE - MAY 2009	REVISED -	REVISED -			[ILLINOIS] FED. AID PROJECT						
					SCALE: 1"=5'H 1"=2'V	SHEET NO. 1 OF 10 SHEETS		STA. 206+00.00 TO STA. 208+00.00				