


FINAL SURVEY	SURVEYED	DATE
NOTE BOOK	PLOTTED	BY
NO.	TEMPLATE	
	AREAS CHECKED	

ORIGINAL SURVEY	SURVEYED	DATE
NOTE BOOK	PLOTTED	BY
NO.	TEMPLATE	
	AREAS CHECKED	

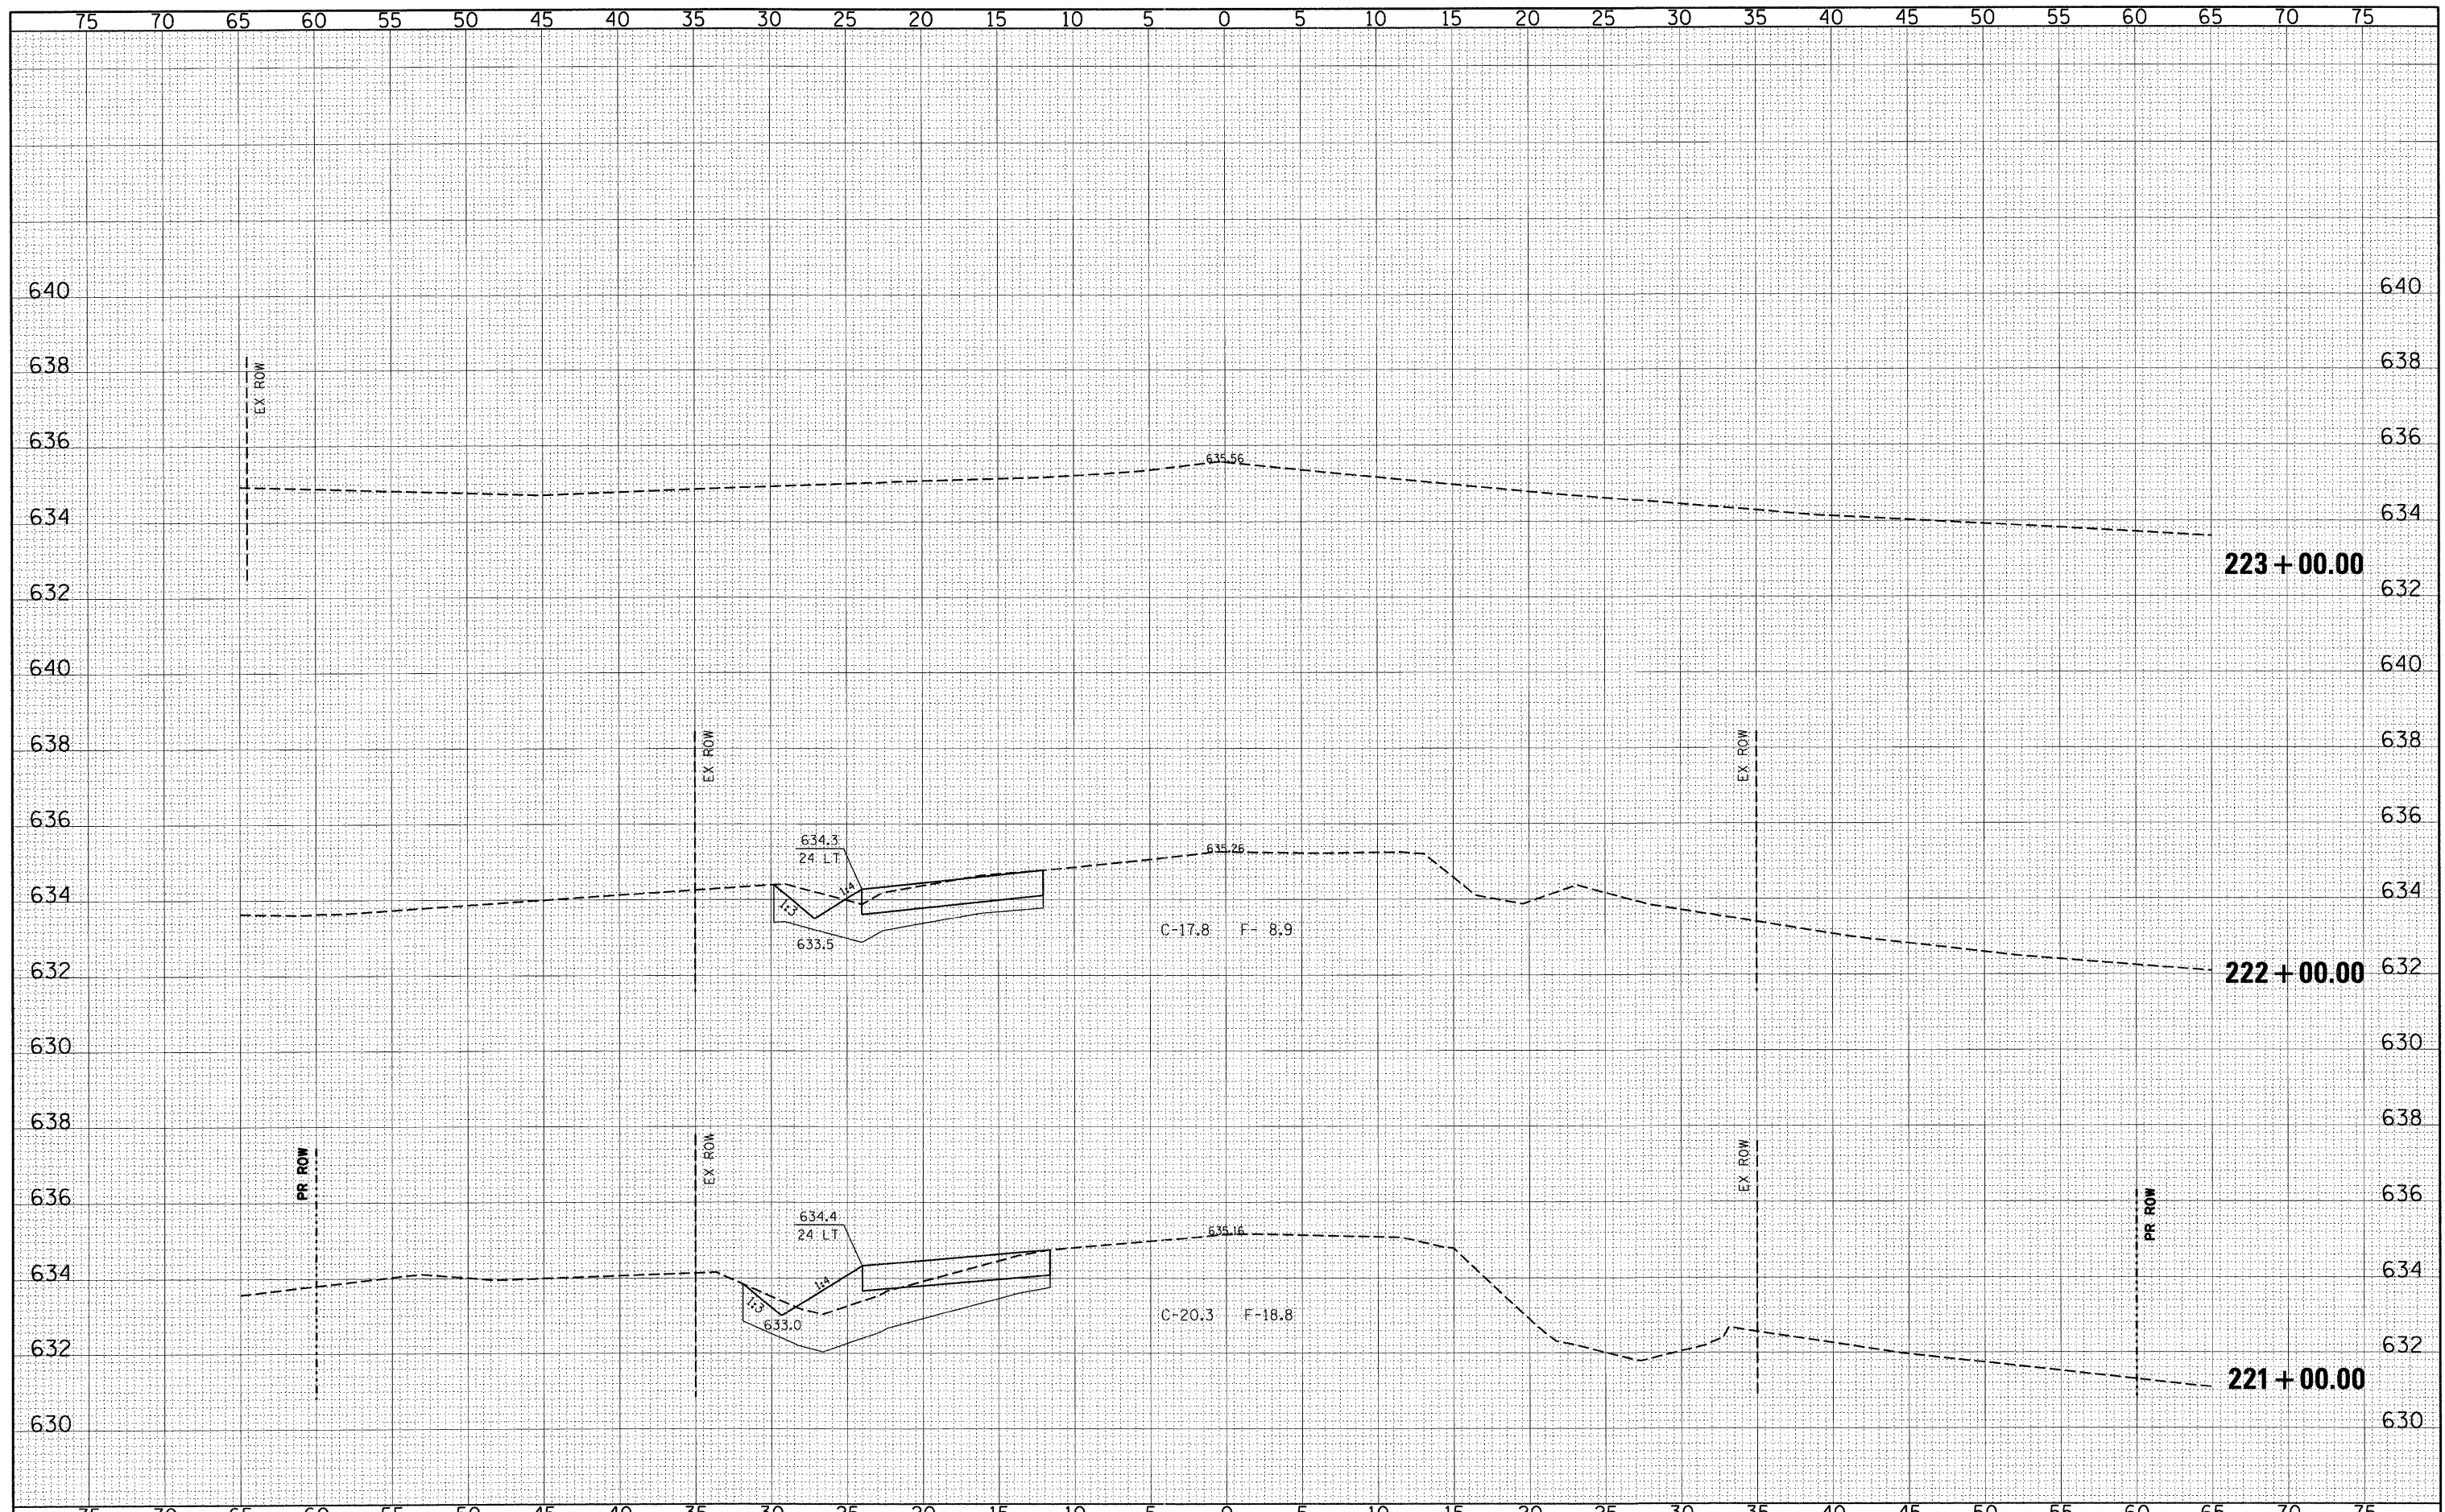

FILE NAME -	USER NAME - #USER#	DESIGNED - CM	REVISED -	STATE OF ILLINOIS DEPARTMENT OF TRANSPORTATION		PRE-STAGE CROSS SECTIONS - PLAINFIELD NAPERVILLE RD.		F.A.U. RTE.	SECTION	COUNTY	TOTAL SHEETS	SHEET NO.
pi:\070116\cad\phase 2\dwg\070116-sxs-Plain stag	ng.dgn	DRAWN - JM	REVISED -			324	04-00036-22-TL	WILL	152	76		
PLOT SCALE - #SCALE#		CHECKED - CM	REVISED -			PLAINFIELD NAPERVILLE RD AT 119TH ST / RODEO DR		CONTRACT NO. 63671				
PLOT DATE - 12/28/2011		DATE - MAY 2009	REVISED -			SCALE: 1"=5'H 1"=2'V	SHEET NO. 6 OF 10 SHEETS	STA. 221+00.00 TO STA. 223+00.00	ILLINOIS FED. AID PROJECT			