


FINAL SURVEY	SURVEYED	DATE
NOTE BOOK	PLOTTED	BY
NO.	TEMPLATE	
	AREAS CHECKED	

ORIGINAL SURVEY	SURVEYED	DATE
NOTE BOOK	PLOTTED	BY
NO.	TEMPLATE	
	AREAS CHECKED	

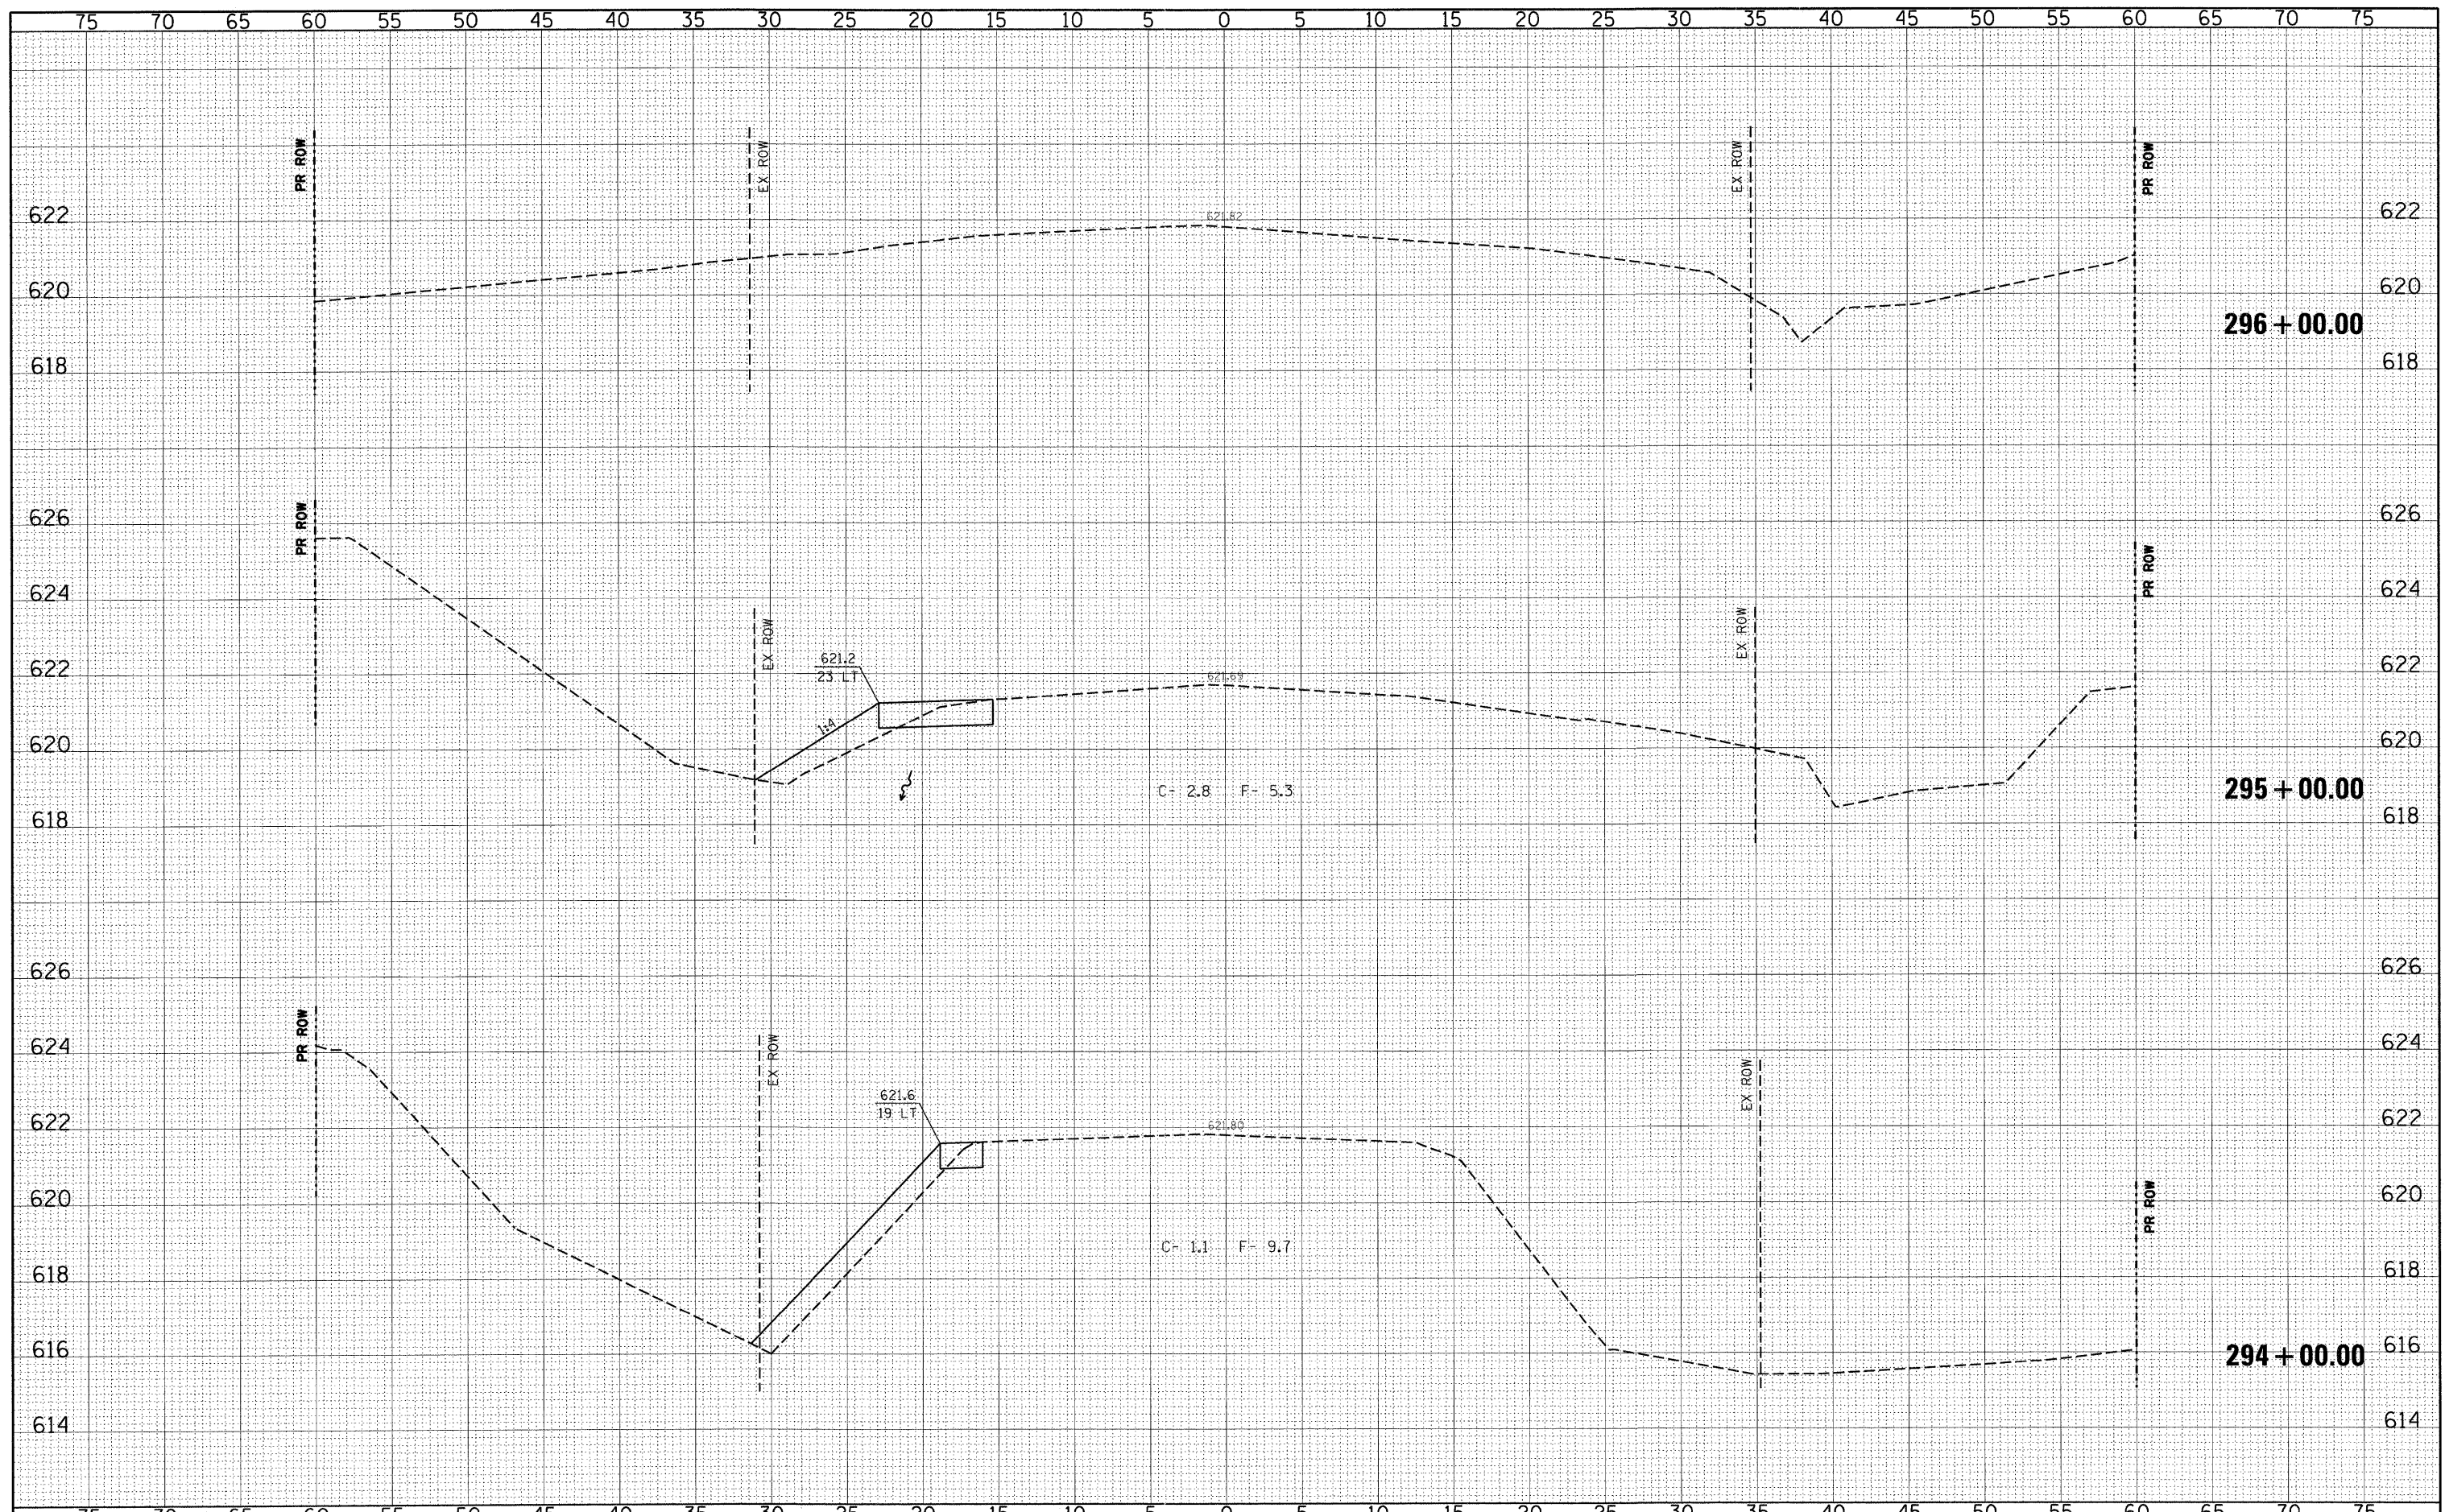

FILE NAME =	USER NAME = *USER*	DESIGNED - CM	REVISED -	STATE OF ILLINOIS DEPARTMENT OF TRANSPORTATION	ELR	PRE-STAGE CROSS SECTIONS - 119TH STREET PLAINFIELD NAPERVILLE RD AT 119TH ST / RODEO DR	F.A.U. RTE.	SECTION	COUNTY	TOTAL SHEETS	SHEET NO.	
pl:\070116\cad\phase 2\dwg\070116-sxs-119th stage.dgn	PLOT SCALE = *SCALE*	DRAWN - JM	REVISED -				324	04-00036-22-TL	WILL	152	81	
PLOT DATE = 12/28/2011	DATE - MAY 2009	CHECKED - CM	REVISED -				CONTRACT NO. 63671			ILLINOIS FED. AID PROJECT		
		REVISIED -	REVISIED -				SCALE: 1"=5'H 1"=2'V			SHEET NO. 1 OF 12 SHEETS		