
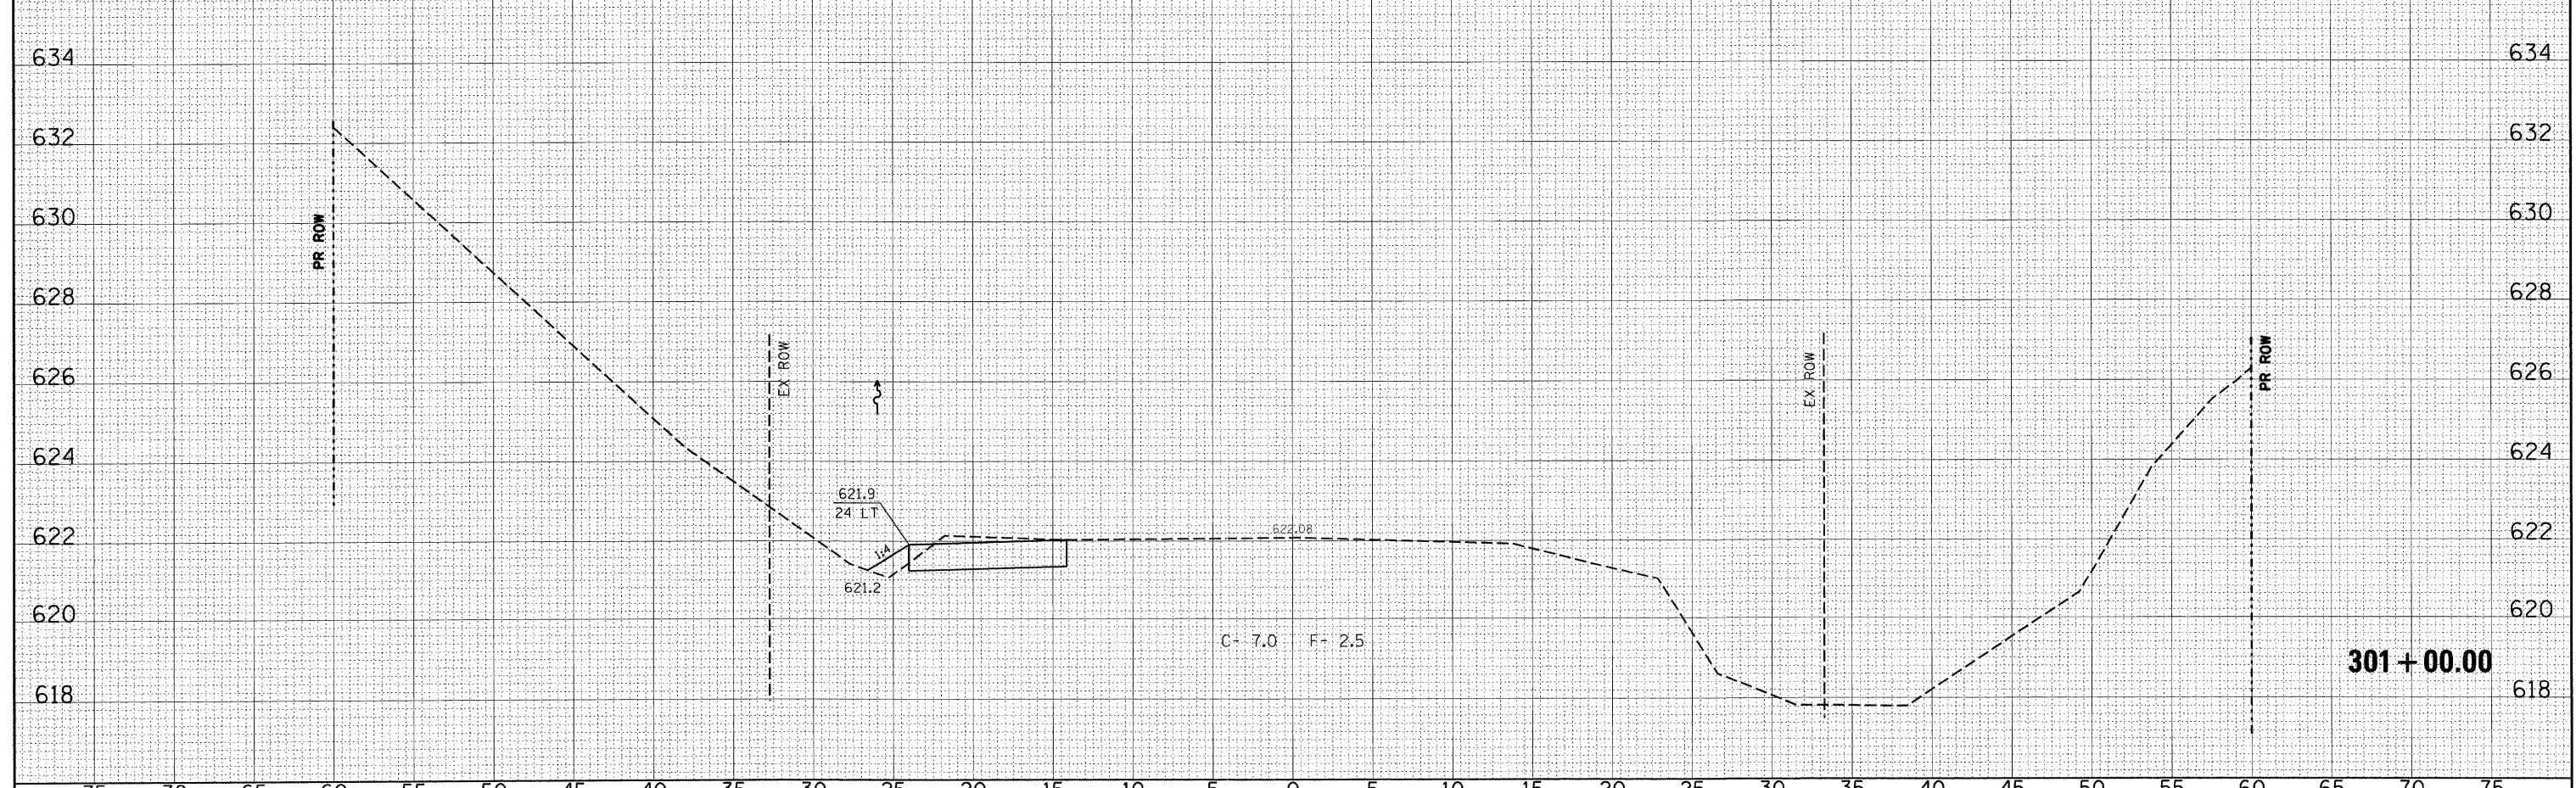


FINAL SURVEY	SURVEYED	DATE
NOTE BOOK	PLOTTED	BY
NO.	TEMPLATE	
	AREAS CHECKED	

ORIGINAL SURVEY	SURVEYED	DATE
NOTE BOOK	PLOTTED	BY
NO.	TEMPLATE	
	AREAS CHECKED	

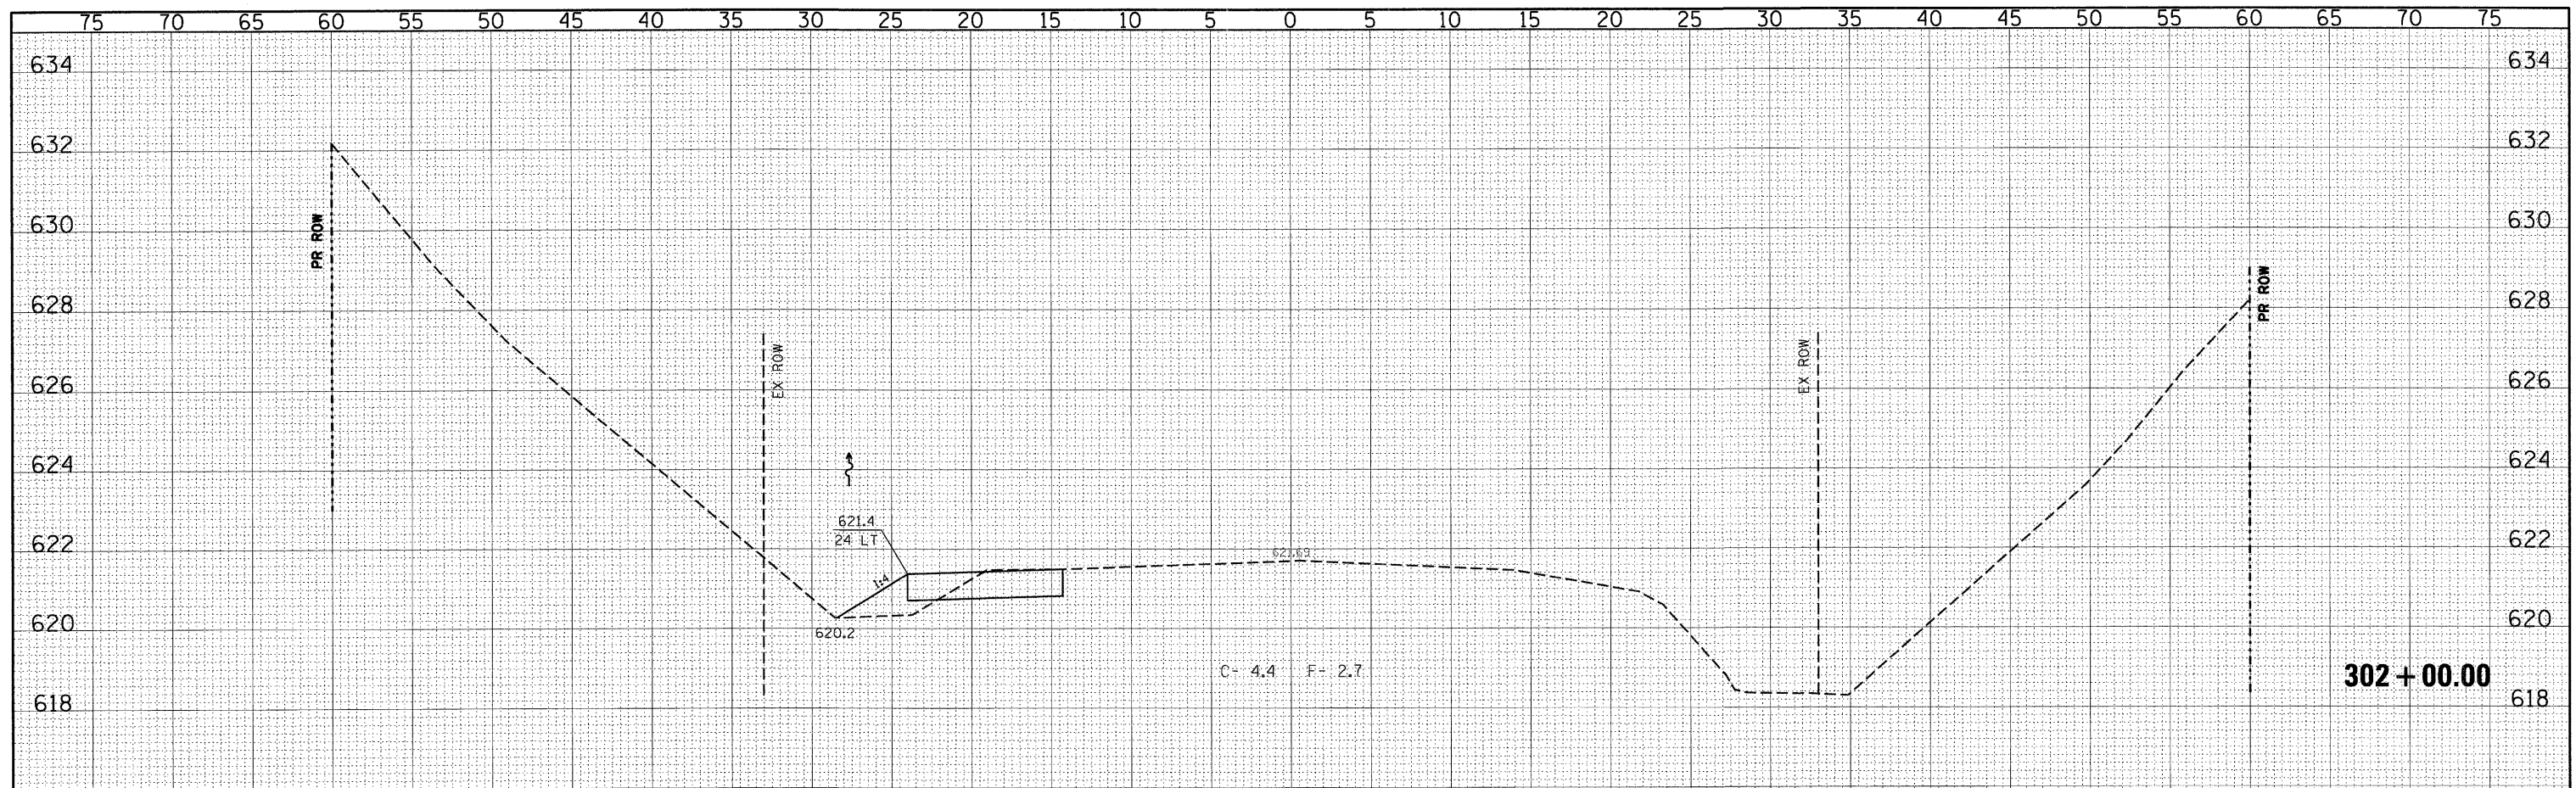

FILE NAME =	USER NAME = #USER#	DESIGNED - CM	REVISED -	STATE OF ILLINOIS DEPARTMENT OF TRANSPORTATION		PRE-STAGE CROSS SECTIONS - 119TH STREET		F.A.U. RTE.	SECTION	COUNTY	TOTAL SHEETS	SHEET NO.
p:\070116\cad\phase 2\dwg\070116-sxs-119th staging.dgn		DRAWN - JM	REVISED -			324	04-00036-22-TL	WILL	152	84		
		CHECKED - CM	REVISED -			CONTRACT NO. 63671						
		DATE - MAY 2009	REVISED -			ILLINOIS FED. AID PROJECT						
				SCALE: 1"=5'H 1"=2'V		SHEET NO. 4 OF 12 SHEETS		STA. 301+00.00 TO STA. 302+00.00				