


FINAL SURVEY	SURVEYED	DATE
NOTE BOOK	FLOTTED	
NO.	TEMPLATE	
	AREAS CHECKED	

ORIGINAL SURVEY	SURVEYED	DATE
NOTE BOOK	FLOTTED	
NO.	TEMPLATE	
	AREAS CHECKED	

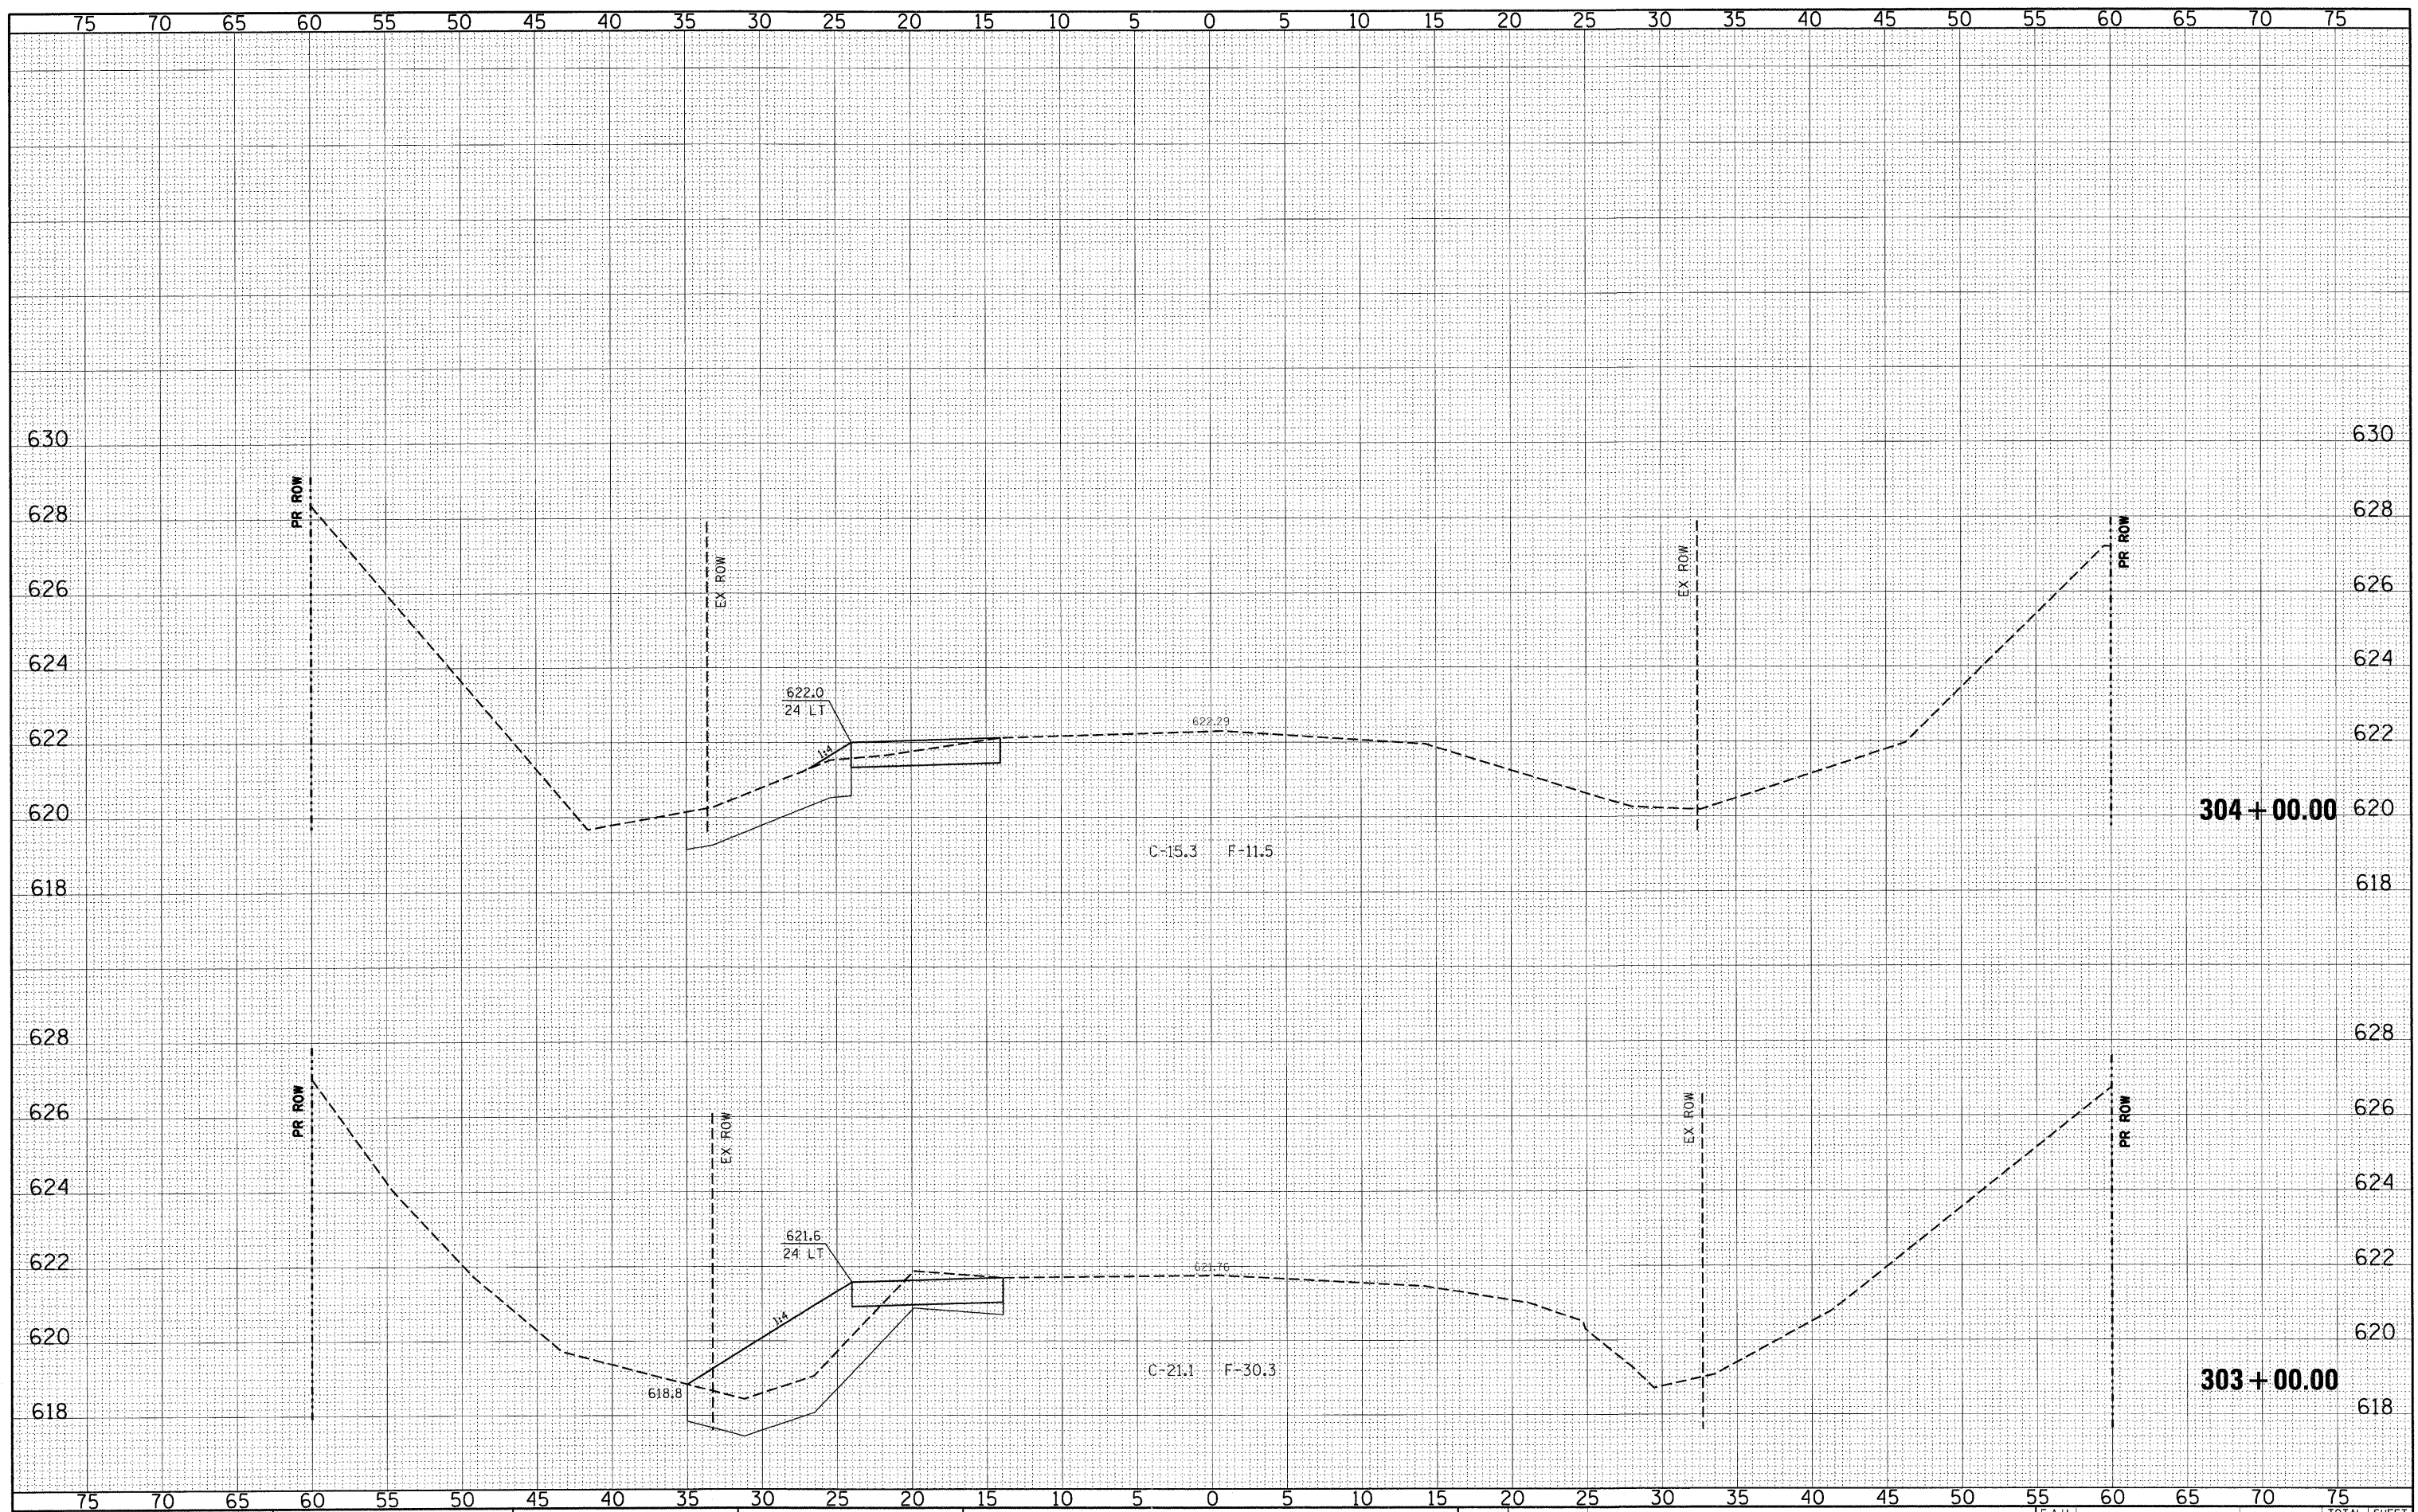


FILE NAME =
 p:\070116\cad\phase 2\dwg\070116-sss-119th staging.dgn

USER NAME = *USER*
 DESIGNED - CM
 DRAWN - JM
 CHECKED - CM
 DATE - MAY 2009

REVISED -
 REVISED -
 REVISED -
 REVISED -

STATE OF ILLINOIS
 DEPARTMENT OF TRANSPORTATION

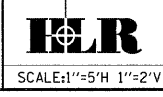

PRE-STAGE CROSS SECTIONS - 119TH STREET
 PLAINFIELD NAPERVILLE RD AT 119TH ST / RODEO DR
 SCALE: 1"=5'H 1"=2'V
 SHEET NO. 5 OF 12 SHEETS
 STA. 303+00.00 TO STA. 304+00.00

F.A.U. RTE.	SECTION	COUNTY	TOTAL SHEETS	SHEET NO.
324	04-00036-22-TL	WILL	152	85
CONTRACT NO. 63671				ILLINOIS FED. AID PROJECT