


FINAL SURVEY	SURVEYED	BY	DATE
NOTE BOOK	PLOTTED		
NO.	TEMPLATE		
	AREAS CHECKED		

ORIGINAL SURVEY	SURVEYED	BY	DATE
NOTE BOOK	PLOTTED		
NO.	TEMPLATE		
	AREAS CHECKED		

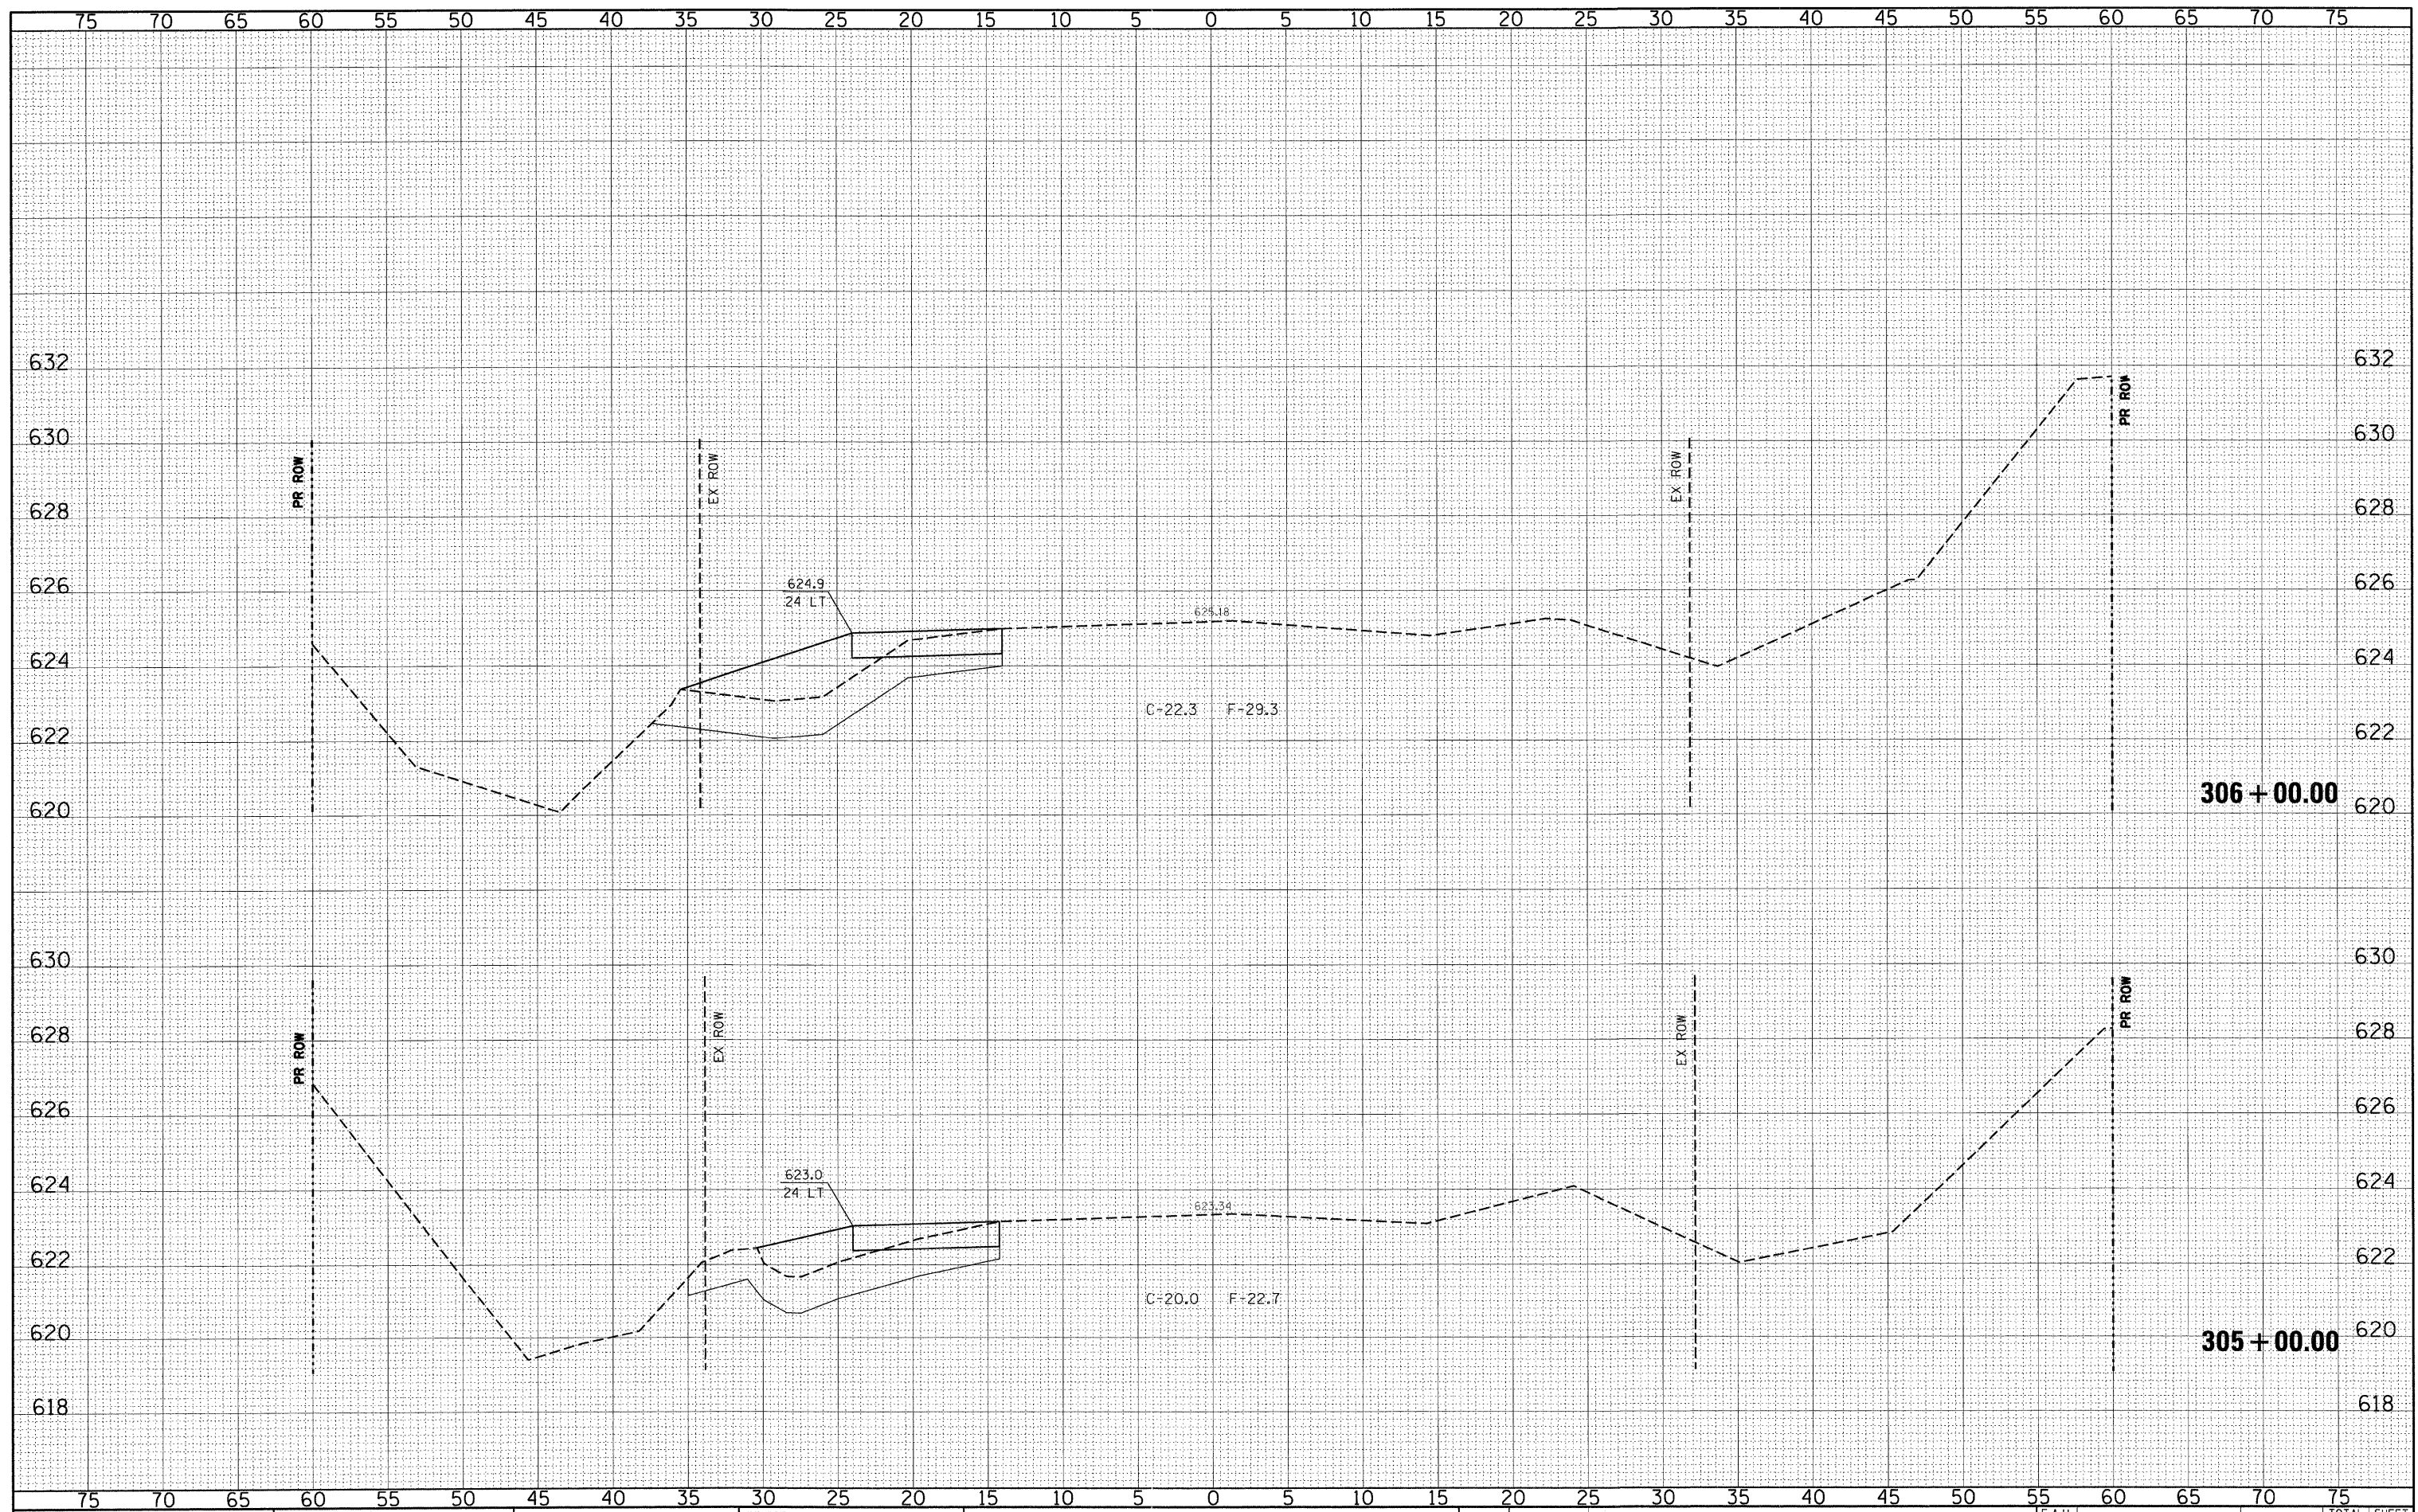

FILE NAME =	USER NAME = *USER*	DESIGNED - CM	REVISED -	<b>STATE OF ILLINOIS</b> <b>DEPARTMENT OF TRANSPORTATION</b>		<b>PRE-STAGE CROSS SECTIONS - 119TH STREET</b>		F.A.U. RTE.	SECTION	COUNTY	TOTAL SHEETS	SHEET NO.
p:\070116\oad\phase 2\dwg\070116-sxs-119th stage.dgn	PLOT SCALE = *SCALE*	DRAWN - JM	REVISED -			324	04-00036-22-TL	WILL	152	86		
PLOT DATE = 12/28/2011	DATE - MAY 2009	CHECKED - CM	REVISED -			CONTRACT NO. 63671						
		DATE - MAY 2009	REVISED -			ILLINOIS FED. AID PROJECT						