


DATE	
BY	
FINAL SURVEY	SURVEYED
NOTE BOOK	PLOTTED
NO.	TEMPLATE
	AREAS CHECKED
	AREAS CHECKED

DATE	
BY	
ORIGINAL SURVEY	SURVEYED
NOTE BOOK	PLOTTED
NO.	TEMPLATE
	AREAS CHECKED
	AREAS CHECKED

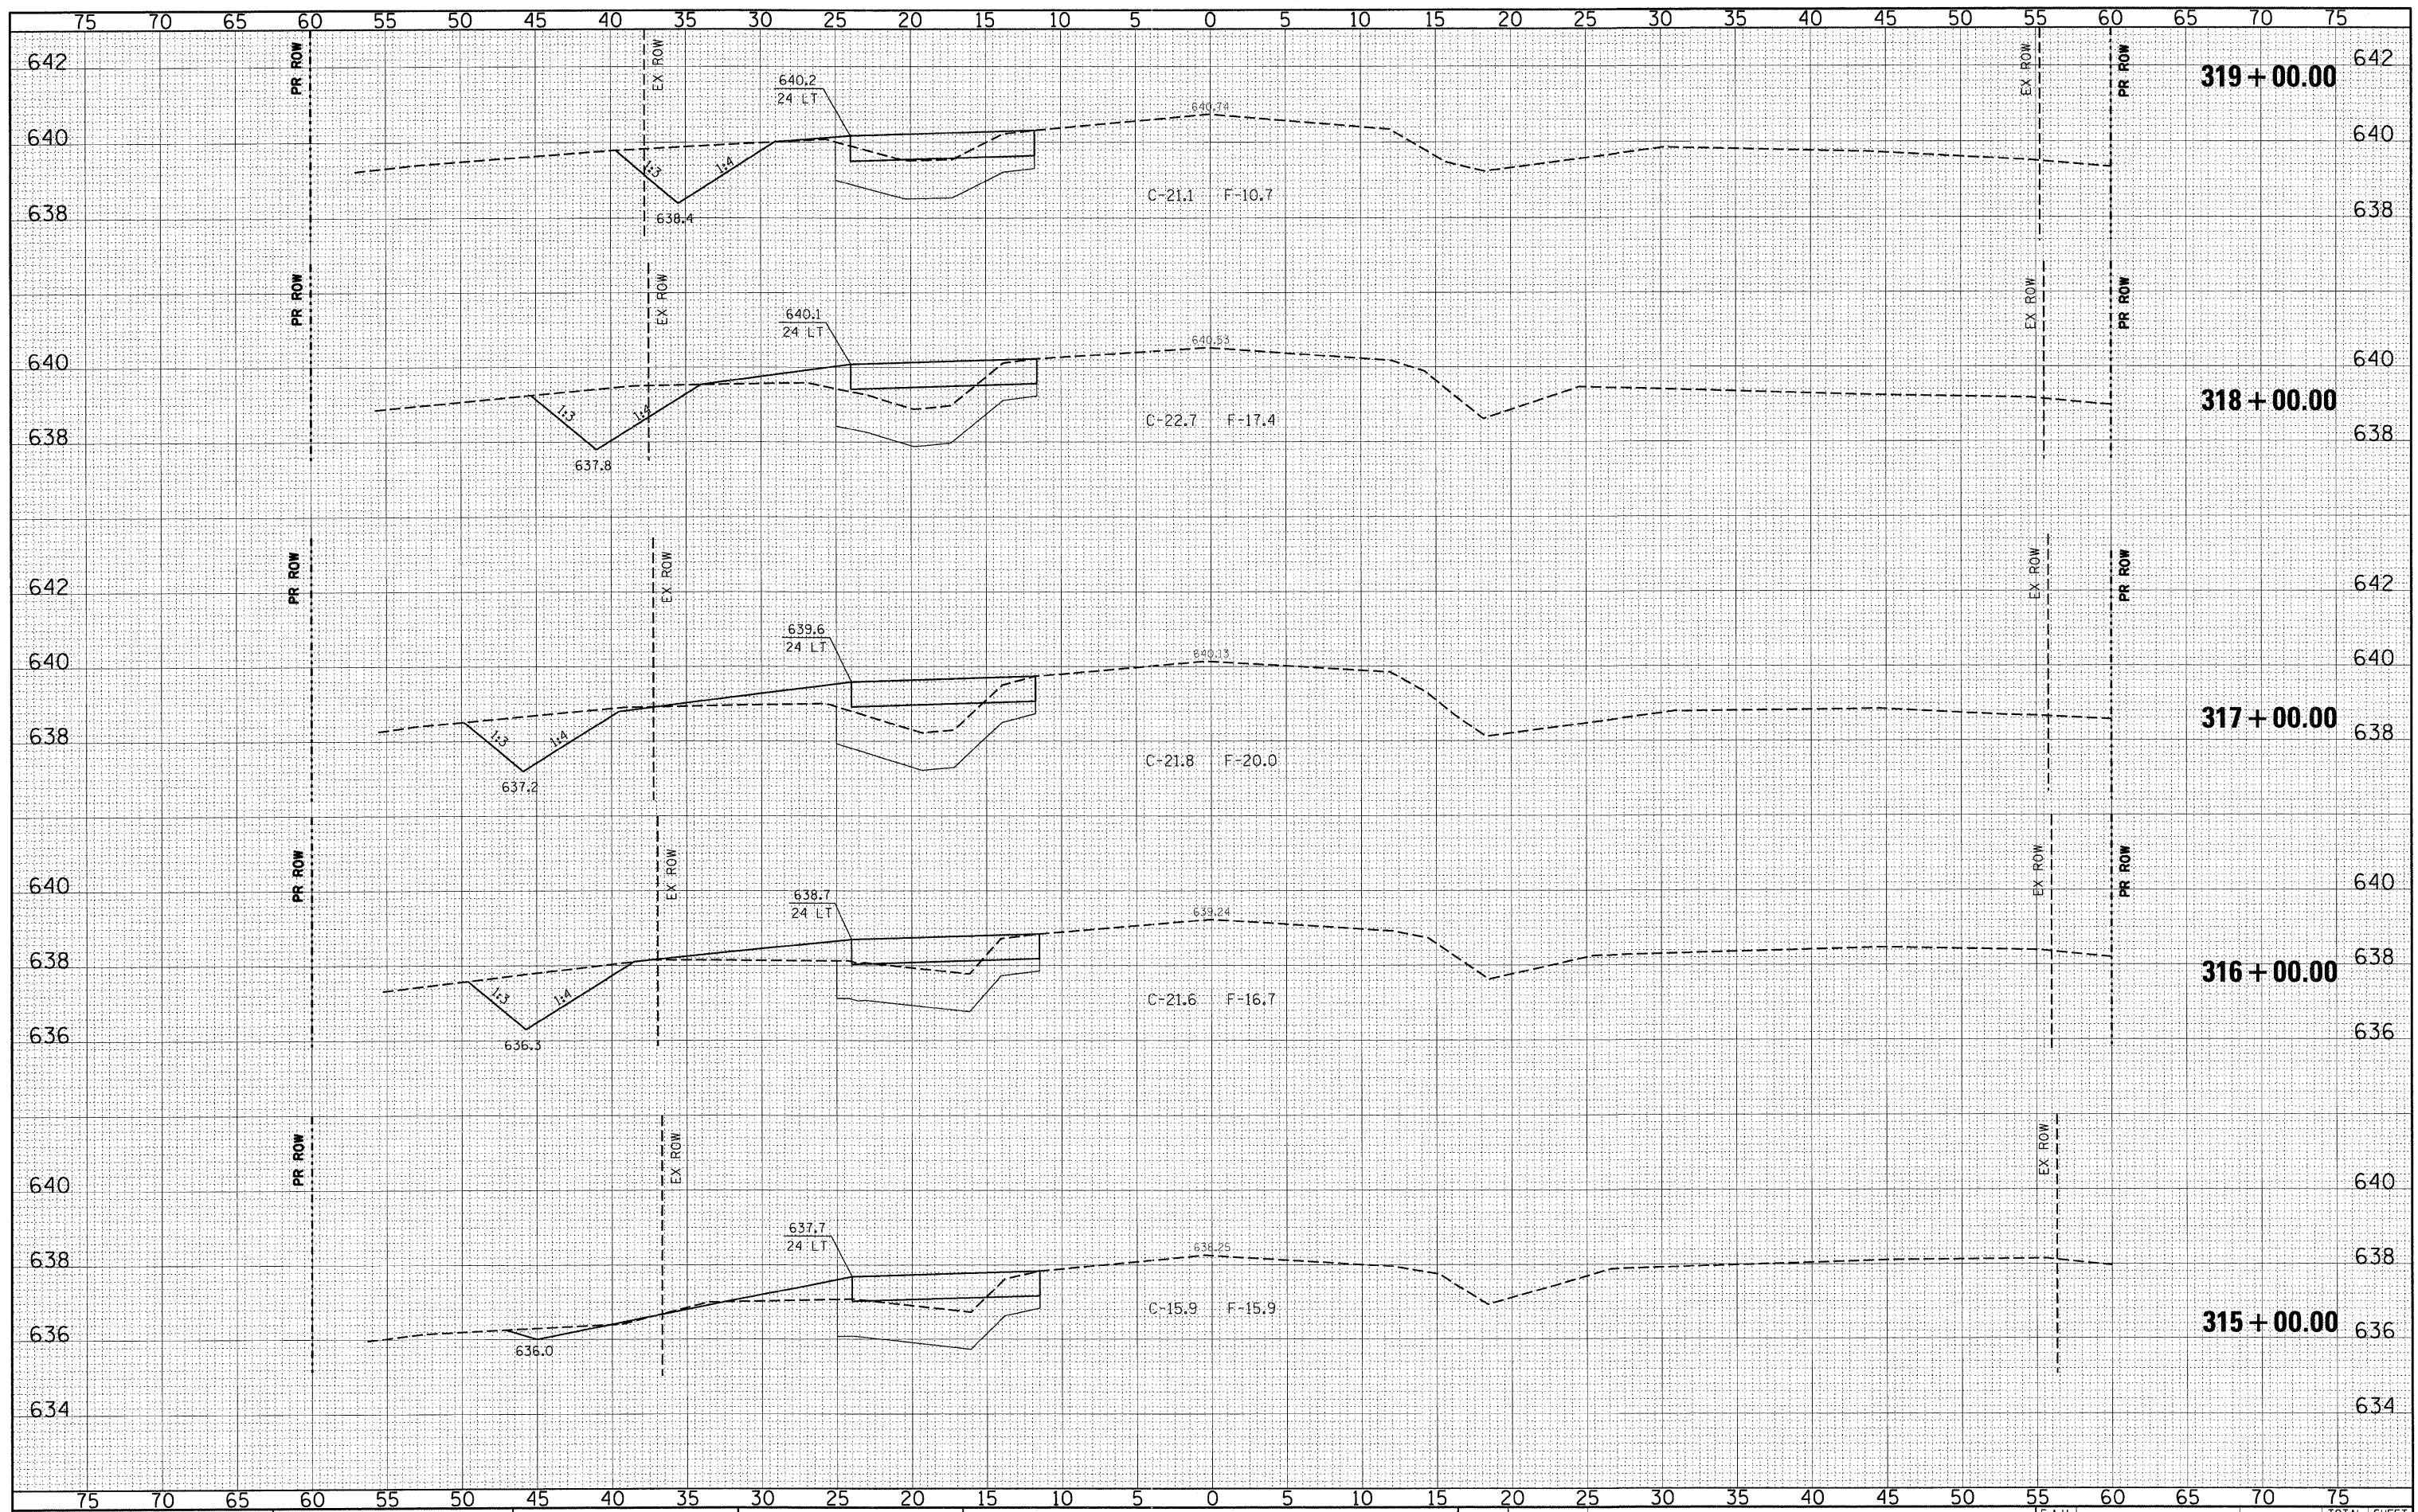

FILE NAME =	USER NAME = #USER#	DESIGNED - CM	REVISED -	STATE OF ILLINOIS DEPARTMENT OF TRANSPORTATION		PRE-STAGE CROSS SECTIONS - RODEO DRIVE		F.A.U. RTE.	SECTION	COUNTY	TOTAL SHEETS	SHEET NO.
pr:\070116\cad\phase 2\dwg\070116-sss-119h.stg.dgn	PLOT SCALE = #SCALE#	DRAWN - JM	REVISED -			324	04-00036-22-TL	WILL	152	89		
PLOT DATE = 12/28/2011	DATE - MAY 2009	CHECKED - CM	REVISED -			CONTRACT NO. 63671						
			REVISED -			ILLINOIS FED. AID PROJECT						