


FINAL SURVEY	SURVEYED	DATE
NOTE BOOK	PLOTTED	BY
NO.	TEMPLATE	
	AREAS	
	CHECKED	

ORIGINAL SURVEY	SURVEYED	DATE
NOTE BOOK	PLOTTED	BY
NO.	TEMPLATE	
	AREAS	
	CHECKED	

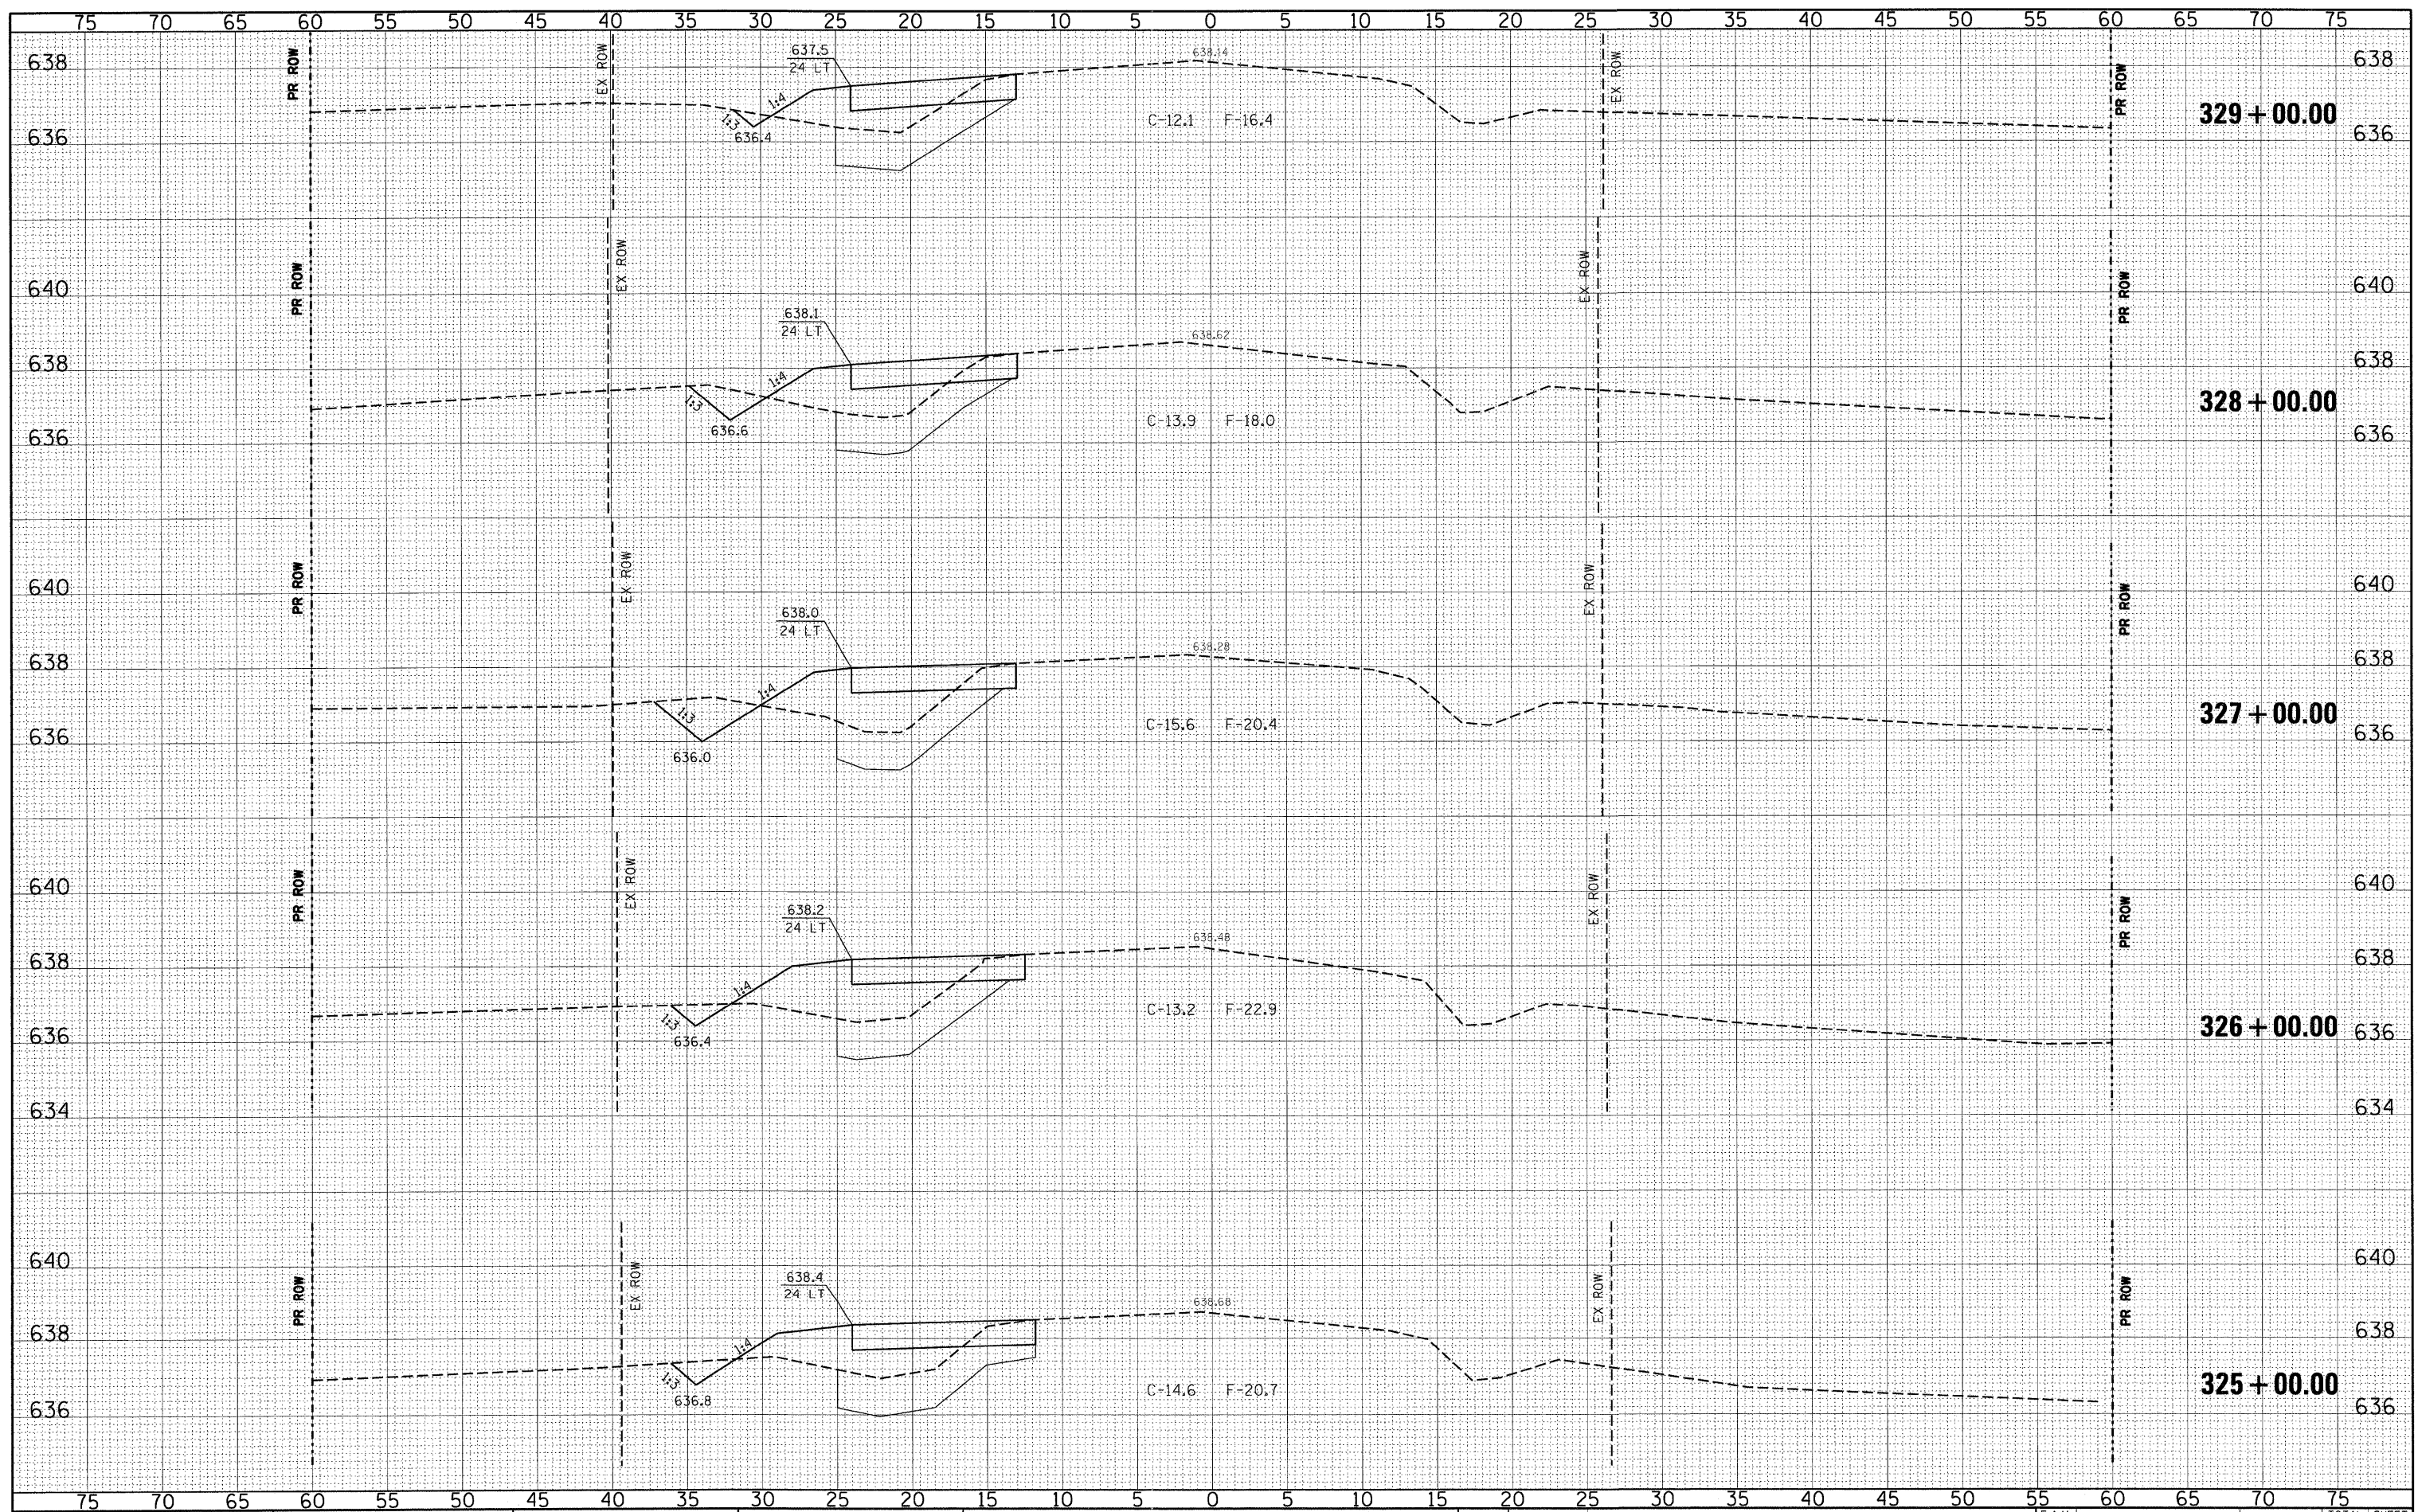

FILE NAME =	USER NAME = #USER#	DESIGNED - CM	REVISED -	STATE OF ILLINOIS DEPARTMENT OF TRANSPORTATION		PRE-STAGE CROSS SECTIONS - RODEO DRIVE PLAINFIELD NAPERVILLE RD AT 119TH ST / RODEO DR		F.A.U. RTE.	SECTION	COUNTY	TOTAL SHEETS	SHEET NO.
pr:\070116\cad\phase 2\dwg\070116-sss-119th staging.dgn	PLOT SCALE = #SCALE#	DRAWN - JM	REVISED -			324	04-00036-22-TL	WILL	152	91		
PLOT DATE = 12/28/2011	DATE - MAY 2009	CHECKED - CM	REVISED -			CONTRACT NO. 63671						
		REVISOR -	REVISED -			ILLINOIS FED. AID PROJECT						