


DATE	
BY	
FINAL SURVEY	SURVEYED
NOTE BOOK	PLOTTED
NO.	TEMPLATE
	AREAS
	CHECKED

DATE	
BY	
ORIGINAL SURVEY	SURVEYED
NOTE BOOK	PLOTTED
NO.	TEMPLATE
	AREAS
	CHECKED

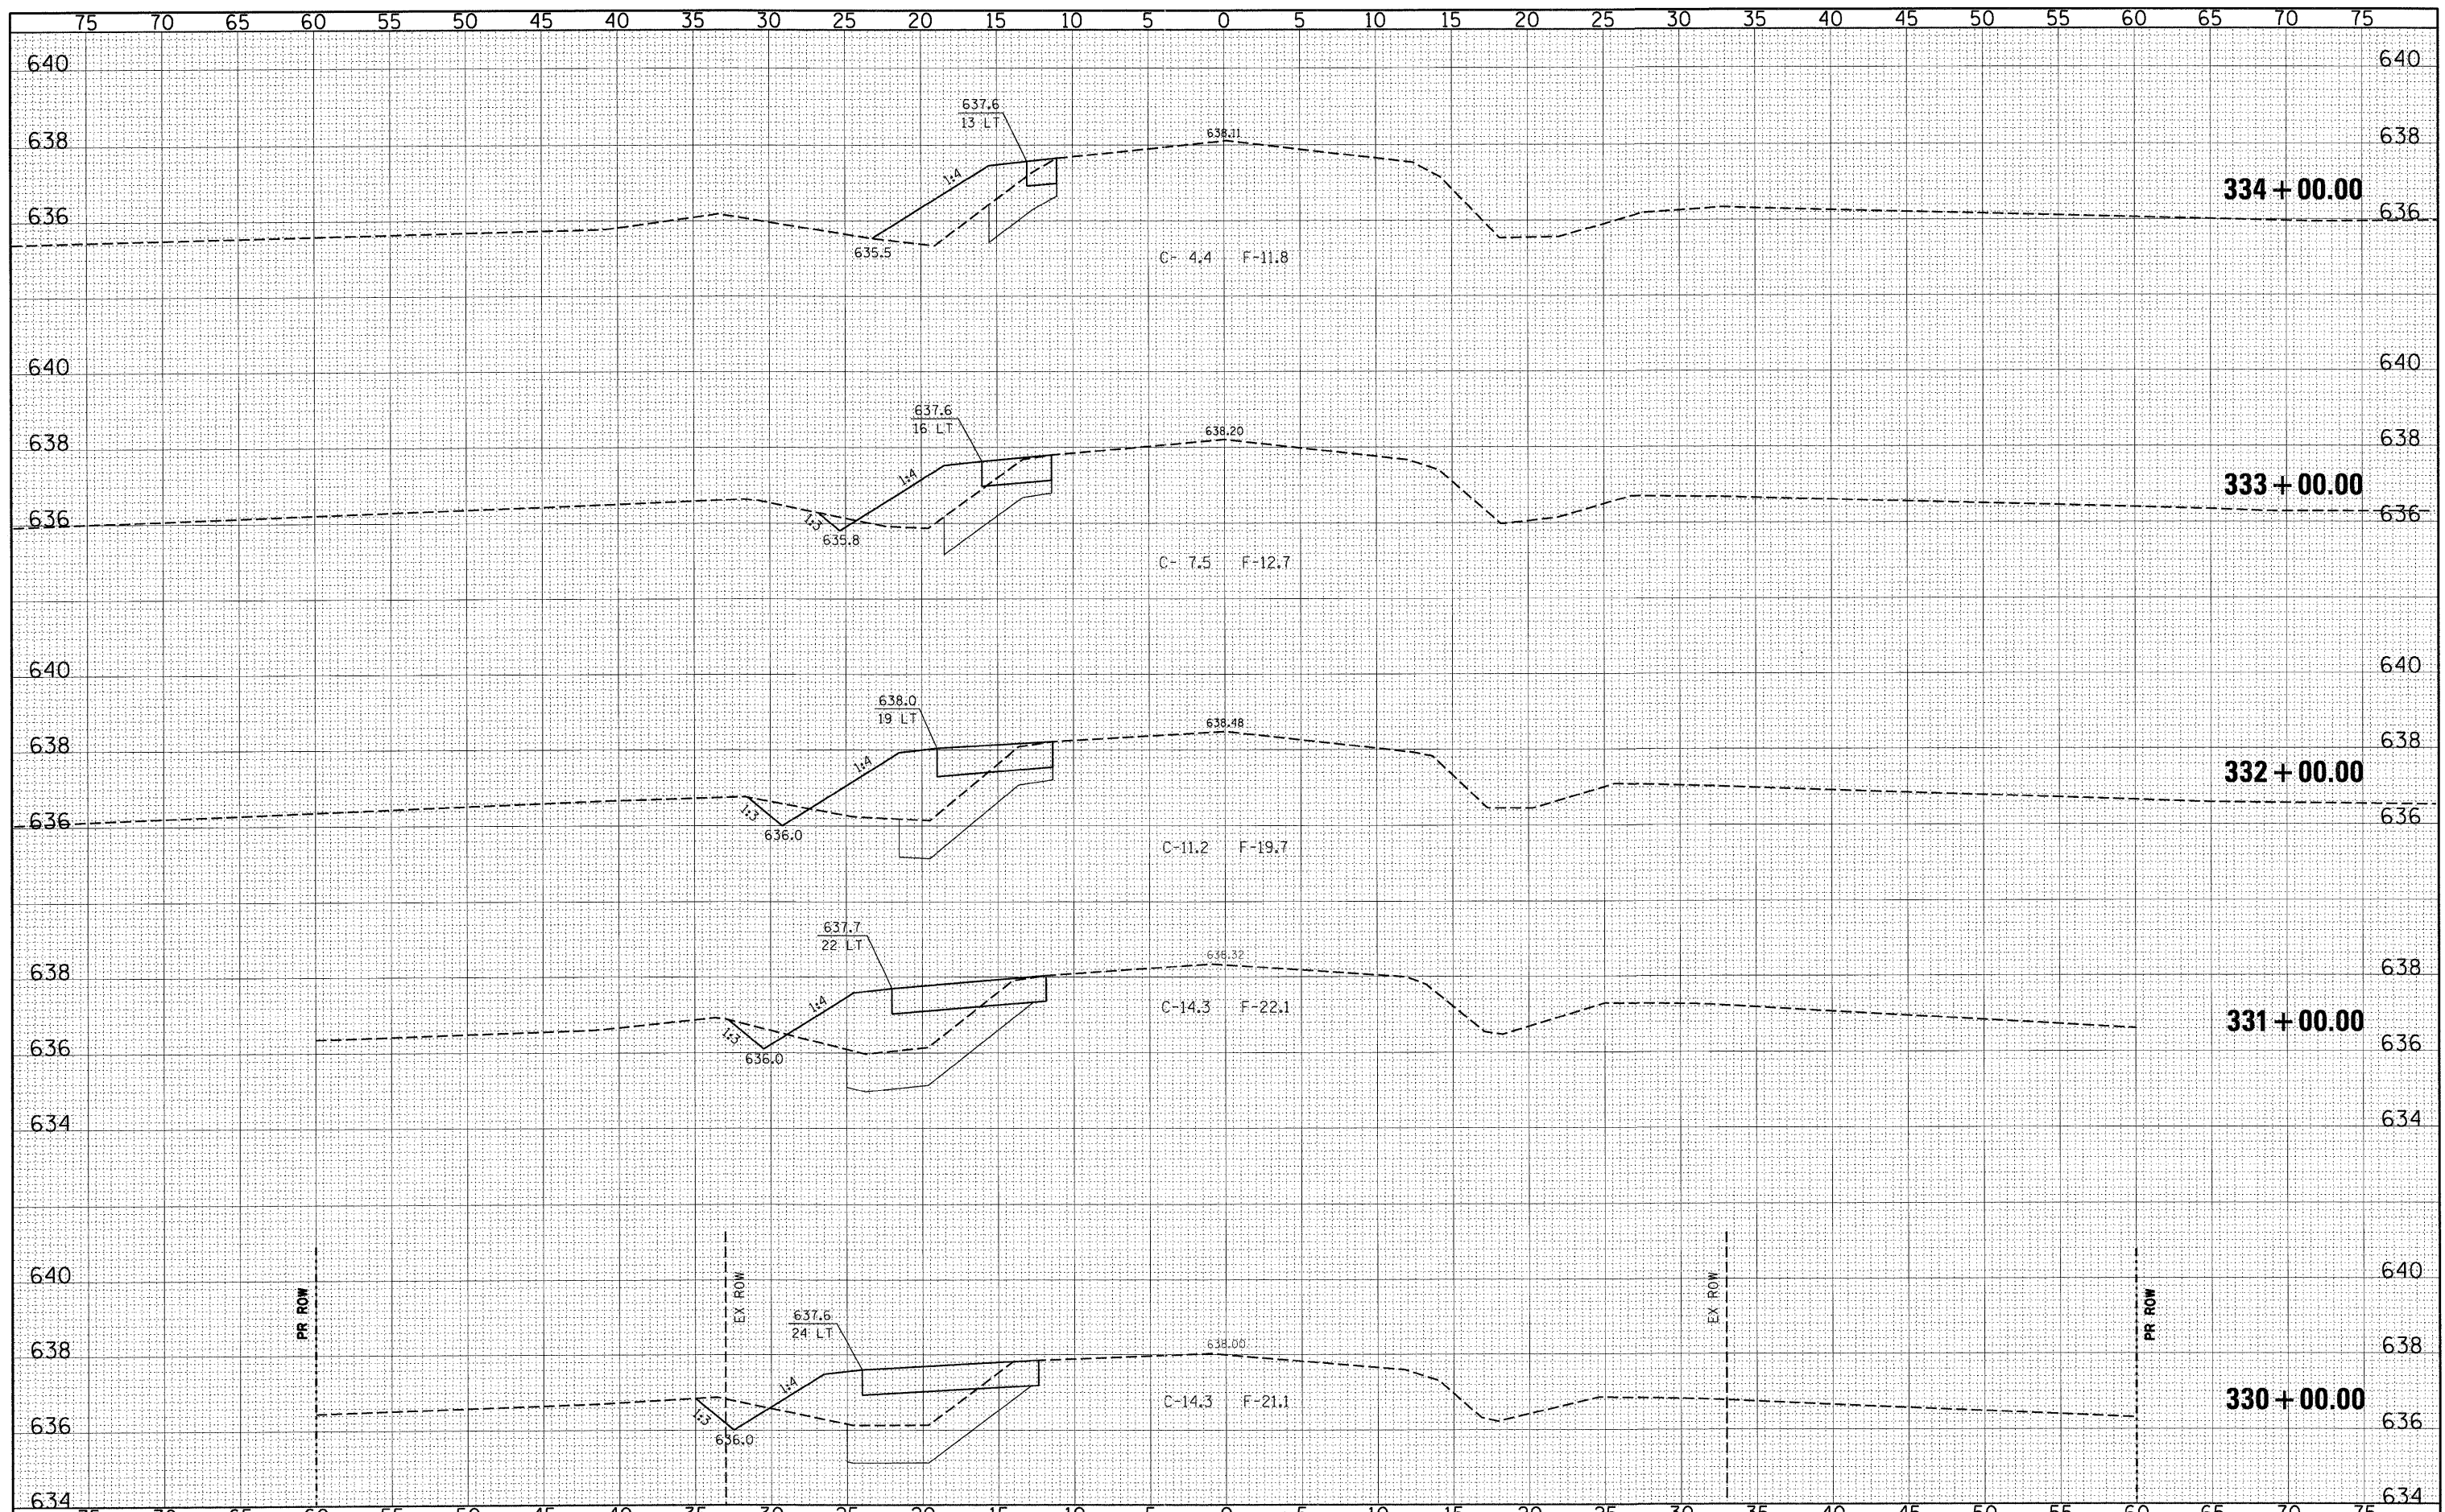

FILE NAME =	USER NAME = #USER#	DESIGNED - CM	REVISED -	<b>STATE OF ILLINOIS</b> <b>DEPARTMENT OF TRANSPORTATION</b>		<b>PRE-STAGE CROSS SECTIONS - RODEO DRIVE</b>		F.A.U. RTE.	SECTION	COUNTY	TOTAL SHEETS	SHEET NO.
ps:\070116\cad\phase 2\dwg\070116-sxs-119th stage.dgn		DRAWN - JM	REVISED -			324	04-00036-22-TL	WILL	152	92		
PLOT SCALE = #SCALE#		CHECKED - CM	REVISED -			CONTRACT NO. 63671						
PLOT DATE = 12/20/2011		DATE - MAY 2009	REVISED -			ILLINOIS FED. AID PROJECT						
				SCALE: 1"=5'H 1"=2'V		SHEET NO. 12 OF 12 SHEETS		STA. 330+00.00 TO STA. 334+00.00				