


DATE	
BY	
FINAL SURVEY	
SURVEYED	
PLOTTED	
TEMPLATE	
NOTE BOOK	
AREAS	
CHECKED	
NO.	

DATE	
BY	
ORIGINAL SURVEY	
SURVEYED	
PLOTTED	
TEMPLATE	
NOTE BOOK	
AREAS	
CHECKED	
NO.	

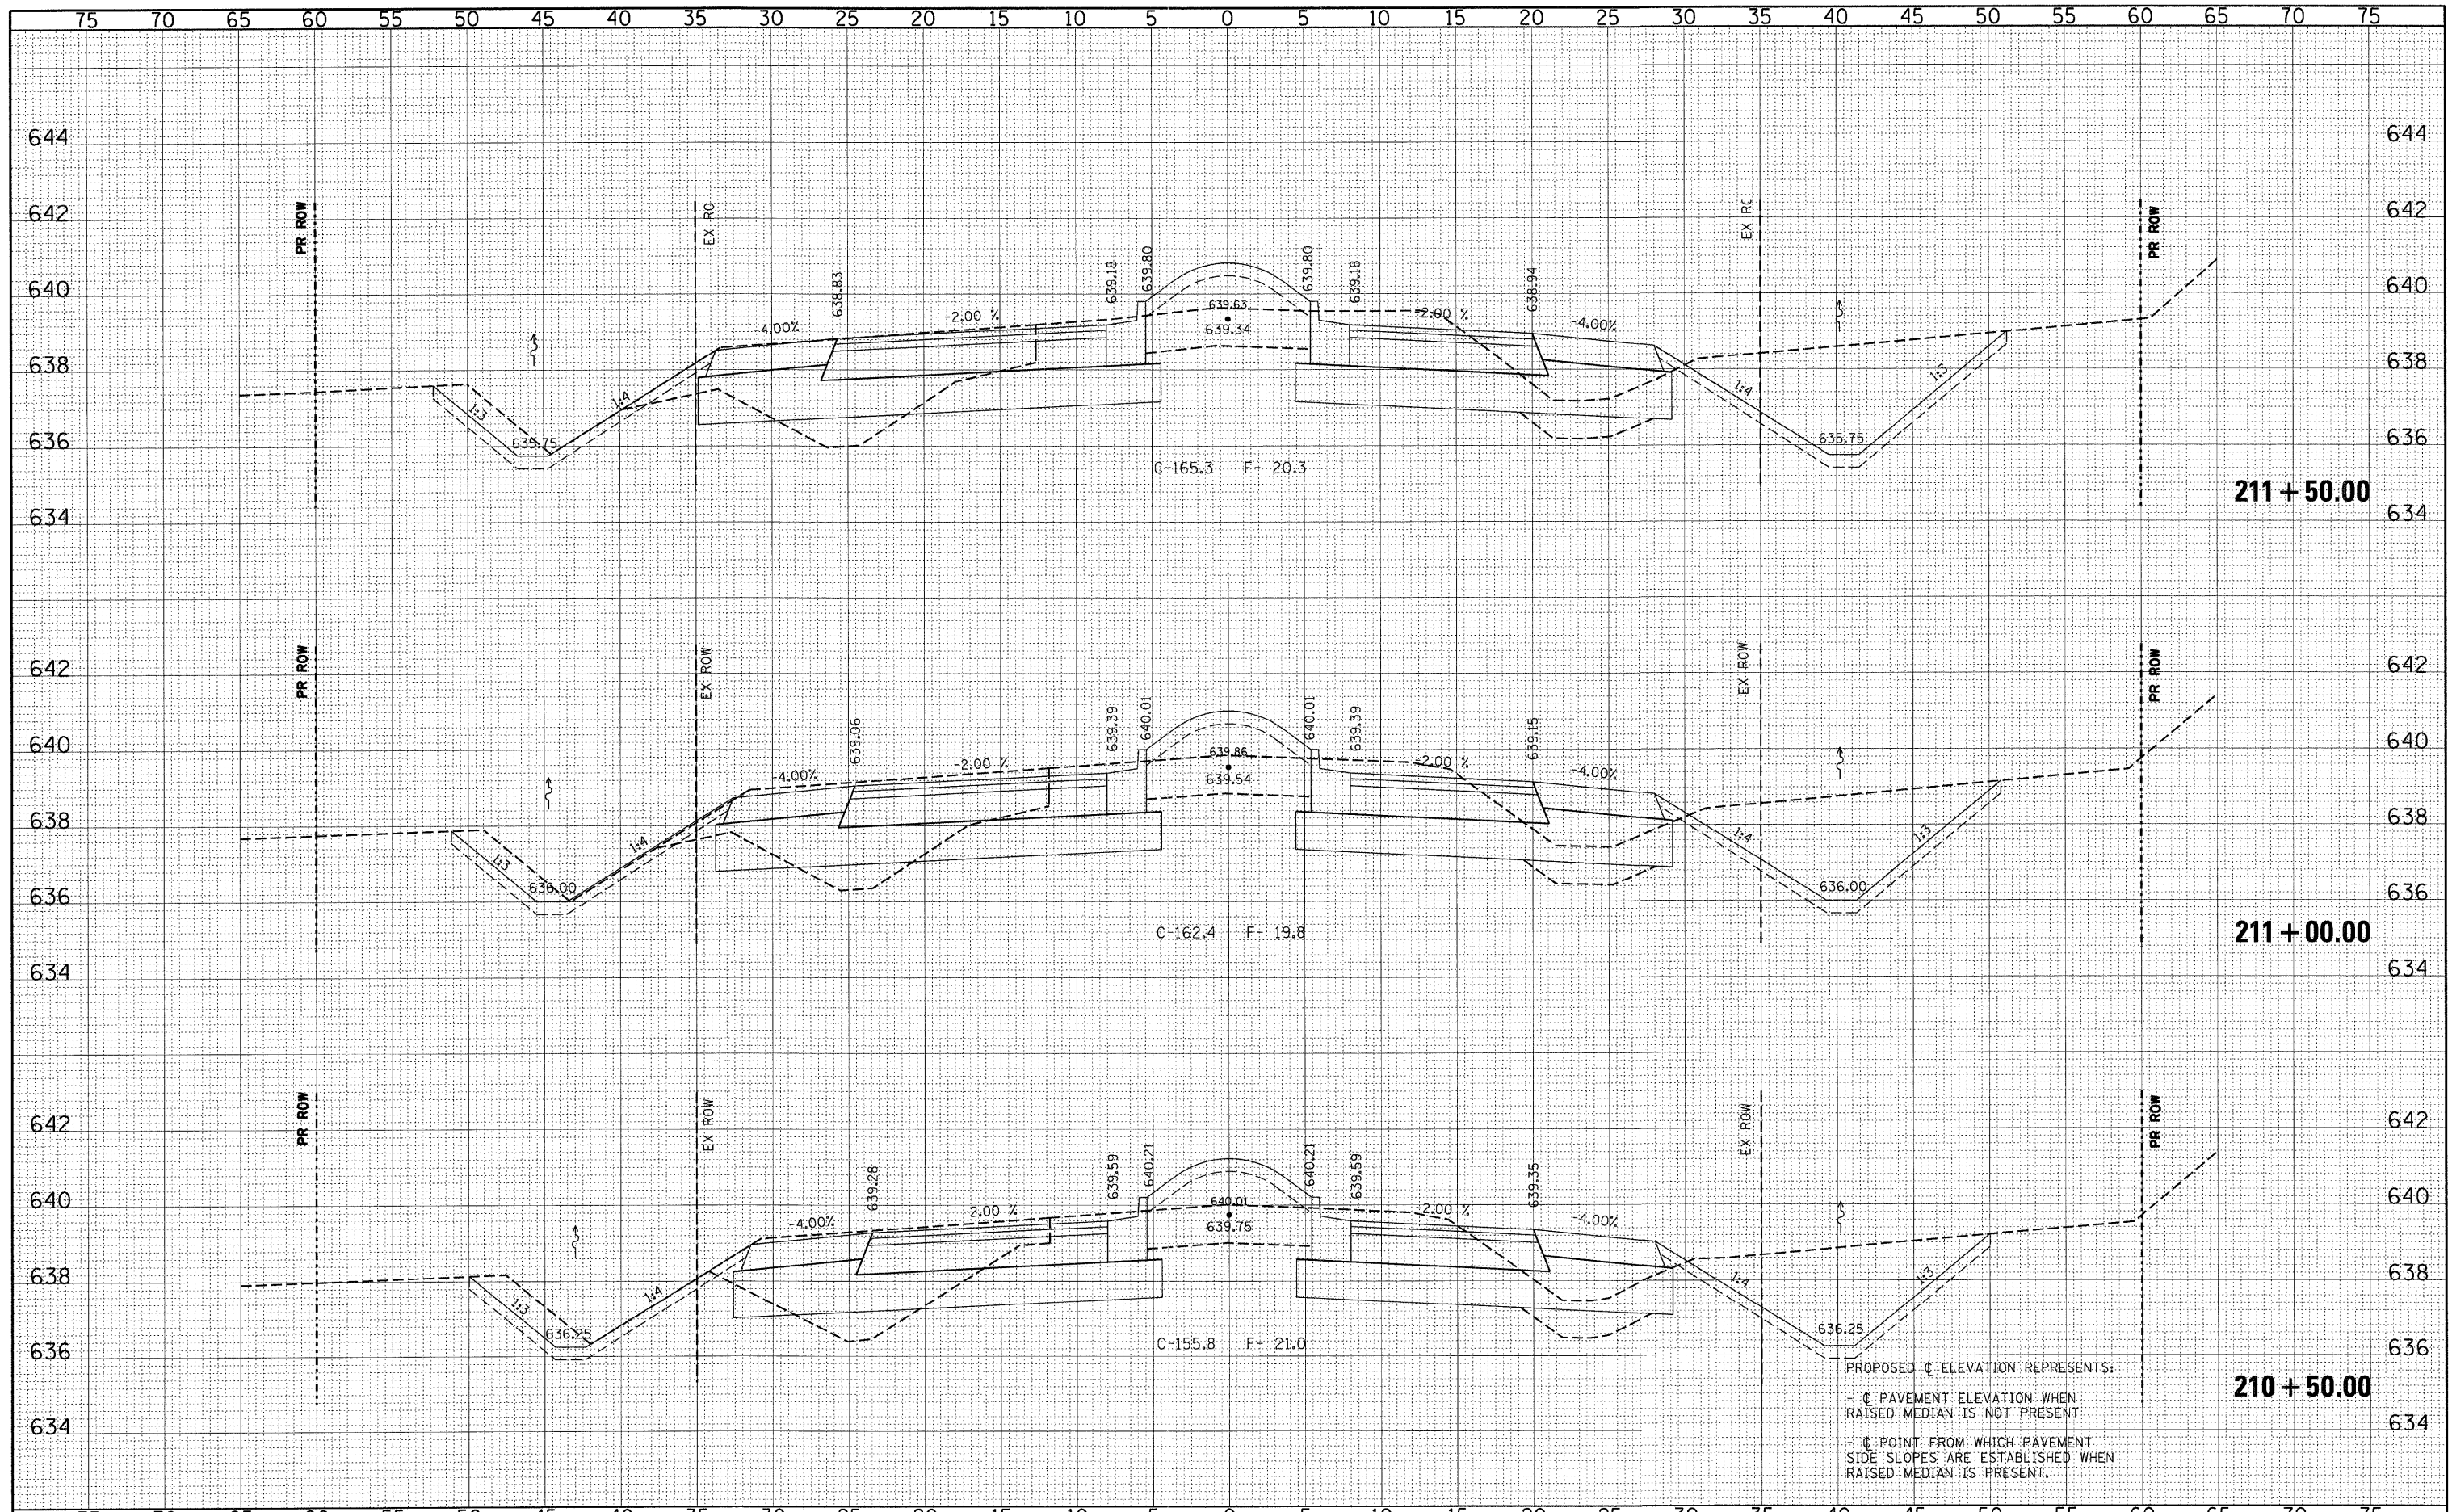

PROPOSED \bar{C} ELEVATION REPRESENTS:
- \bar{C} PAVEMENT ELEVATION WHEN RAISED MEDIAN IS NOT PRESENT
- \bar{C} POINT FROM WHICH PAVEMENT SIDE SLOPES ARE ESTABLISHED WHEN RAISED MEDIAN IS PRESENT.

FILE NAME = P:\070116\cad\phase 2\drg\070116-sss-Plain.dgn	USER NAME = #USER#	DESIGNED - CM	REVISOR -	STATE OF ILLINOIS DEPARTMENT OF TRANSPORTATION		CROSS SECTIONS - PLAINFIELD NAPERVILLE ROAD PLAINFIELD NAPERVILLE RD AT 119TH ST /RODEO DR	F.A.U. RTE. 324	SECTION 04-00036-22-TL	COUNTY WILL	TOTAL SHEETS 152	SHEET NO. 97
PLOT SCALE = #SCALE#	CHECKED - CM	REVISOR -	CONTRACT NO. 63671								
PLOT DATE = 12/28/2011	DATE - MAY 2009	REVISOR -	ILLINOIS FED. AID PROJECT								
SCALE: 1"=5'H 1"=2'V SHEET NO. 5 OF 30 SHEETS STA. 210+50.00 TO STA. 211+50.00											