


DATE	
BY	
SURVEYED	
PLOTTED	
TEMPLATE	
NOTE BOOK	
AREAS CHECKED	
NO.	

DATE	
BY	
SURVEYED	
PLOTTED	
TEMPLATE	
NOTE BOOK	
AREAS CHECKED	
NO.	

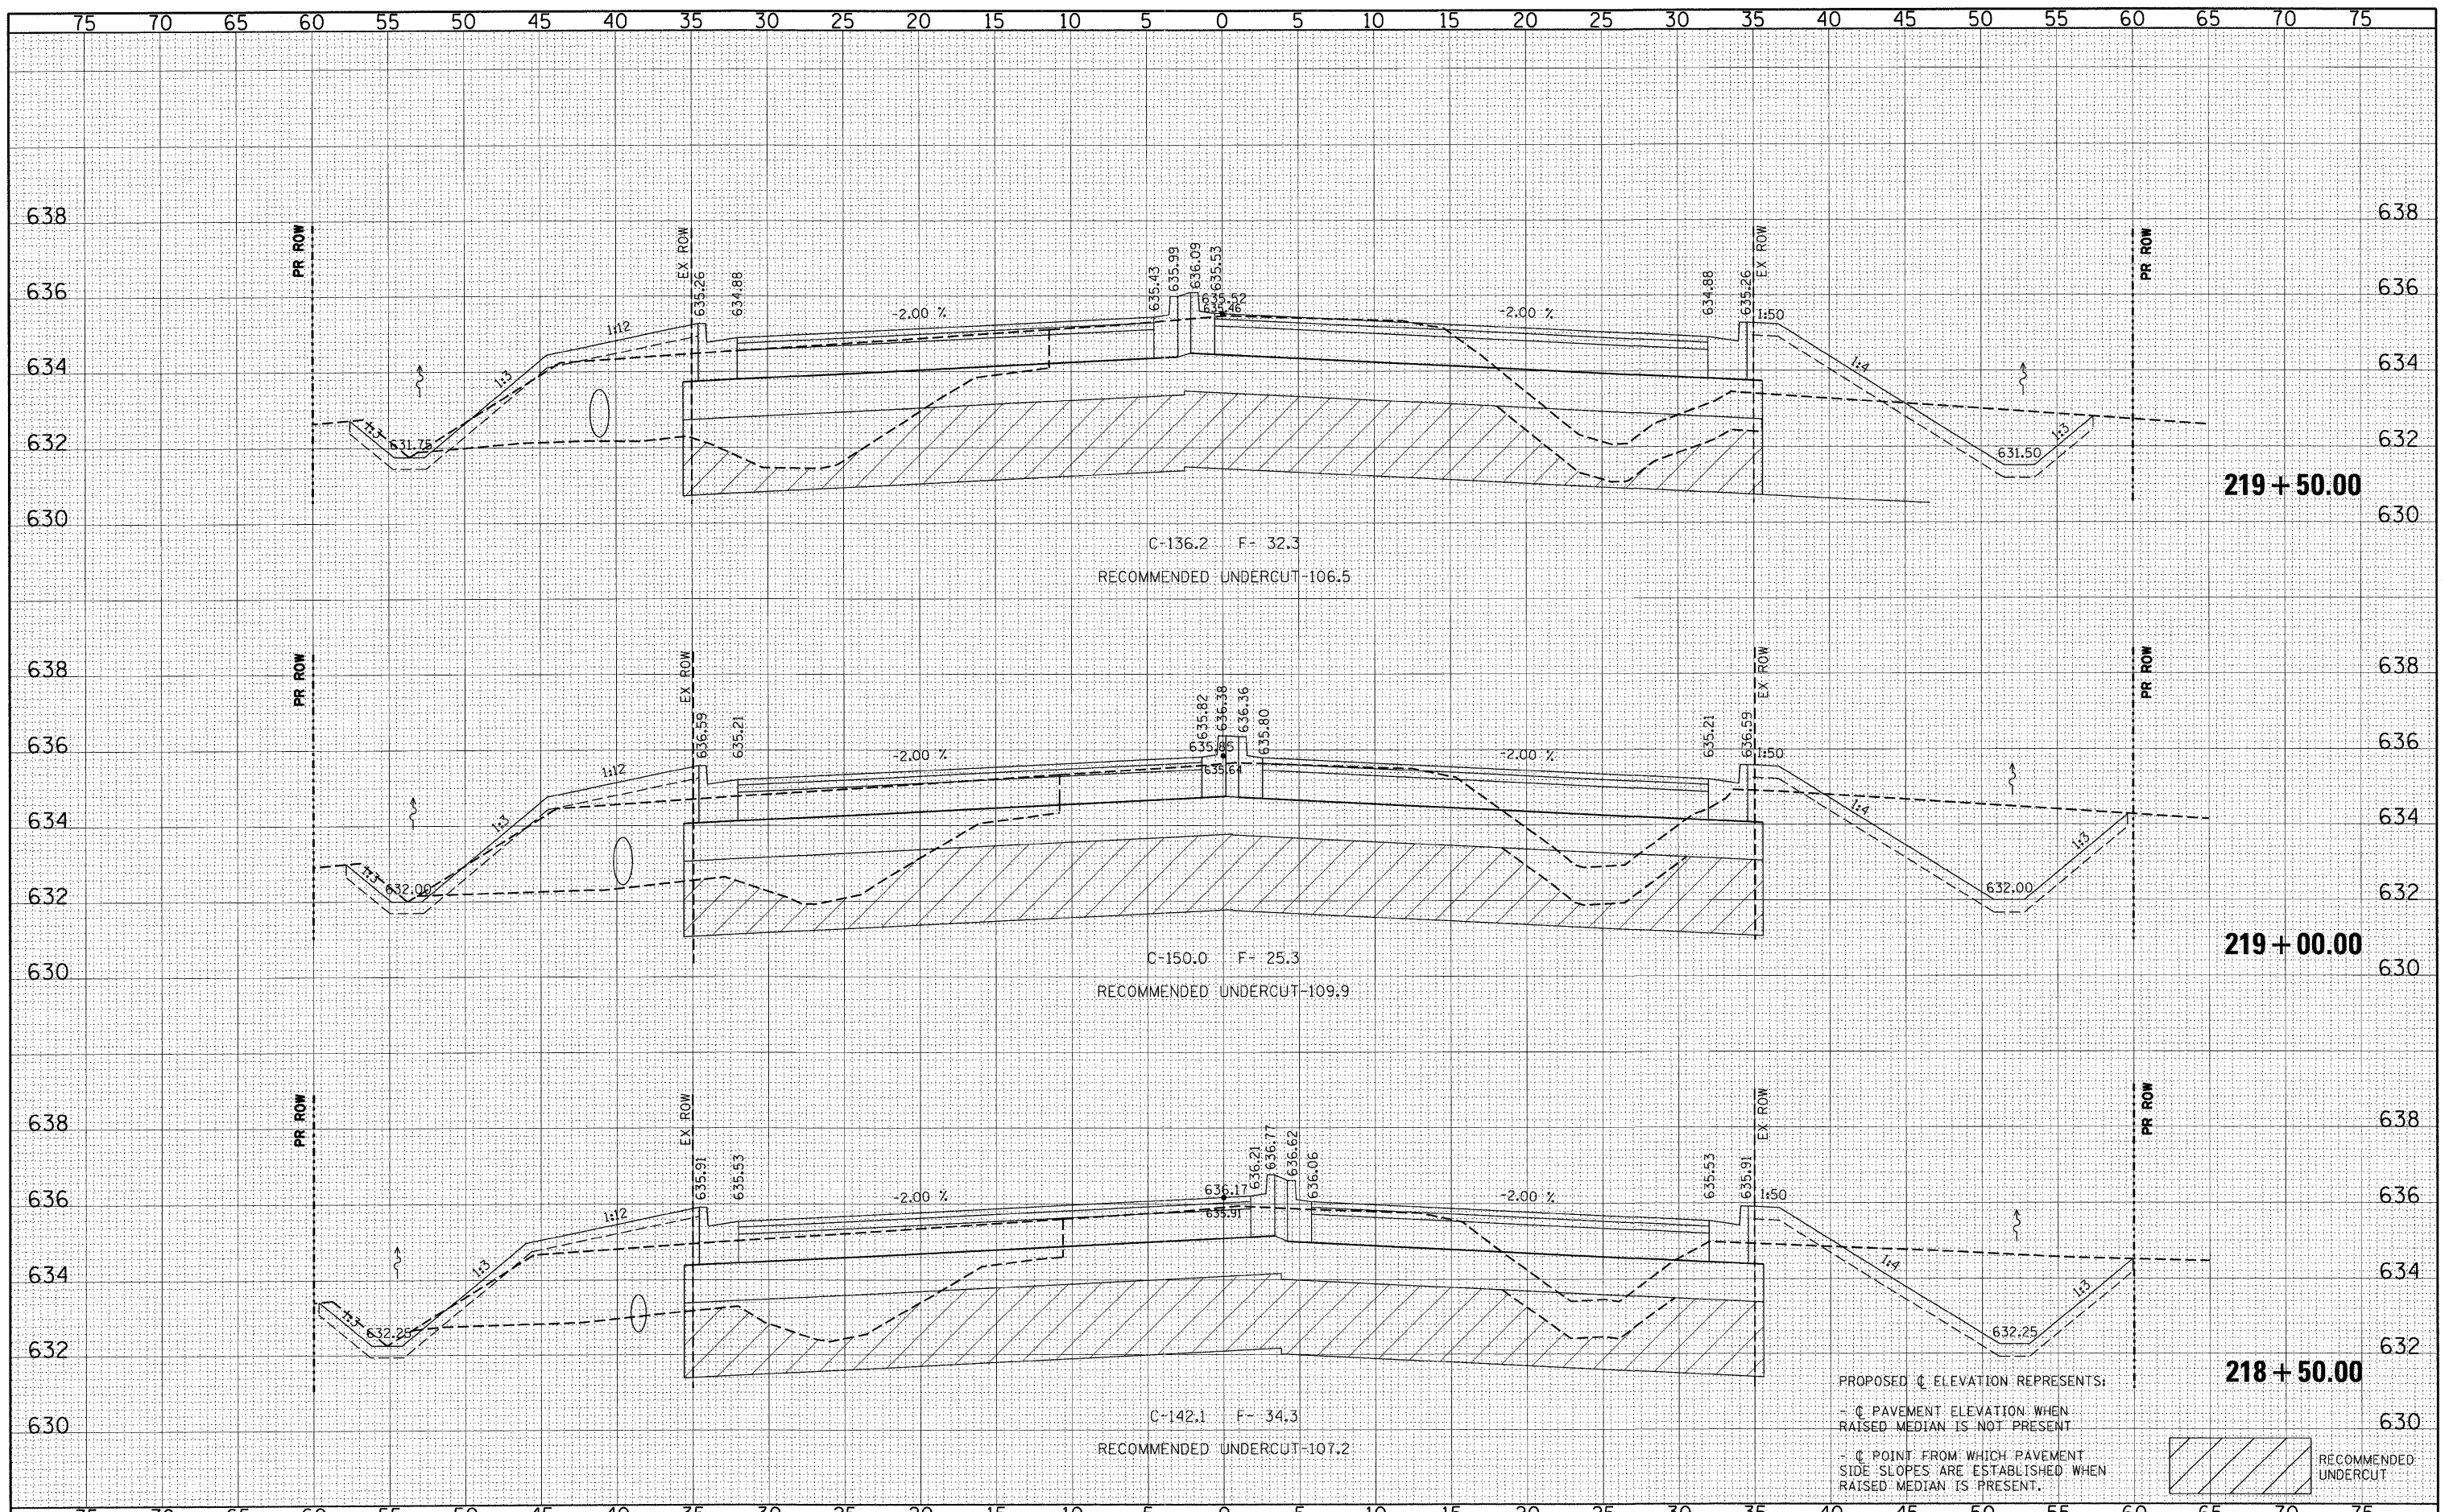

PROPOSED C ELEVATION REPRESENTS:  
 - C PAVEMENT ELEVATION WHEN RAISED MEDIAN IS NOT PRESENT  
 - C POINT FROM WHICH PAVEMENT SIDE SLOPES ARE ESTABLISHED WHEN RAISED MEDIAN IS PRESENT.

RECOMMENDED UNDERCUT

FILE NAME = P:\070116\cad\phase 2\deg\070116-axs-Plain.dgn	USER NAME = *USER*	DESIGNED - CM	REVISOR -	<b>STATE OF ILLINOIS</b> <b>DEPARTMENT OF TRANSPORTATION</b>		<b>CROSS SECTIONS - PLAINFIELD NAPERVILLE ROAD</b>		F.A.U. RTE. 324	SECTION 04-00036-22-TL	COUNTY WILL	TOTAL SHEETS 152	SHEET NO. 104		
PLOT SCALE = *SCALE*	DRAWN - JM	CHECKED - CM	REVISOR -			SCALE: 1"=5'H 1/4"=2'V	SHEET NO. 12 OF 30 SHEETS	STA. 218+50.00 TO STA. 219+50.00	CONTRACT NO. 63671		ILLINOIS FED. AID PROJECT			
PLOT DATE = 12/20/2011	DATE - MAY 2009	REVISOR -	REVISOR -											