


FINAL SURVEY	SURVEYED	DATE
NOTE BOOK	PLOTTED	BY
NO.	TEMPLATE	
	AREAS CHECKED	
	AREAS CHECKED	

ORIGINAL SURVEY	SURVEYED	DATE
NOTE BOOK	PLOTTED	BY
NO.	TEMPLATE	
	AREAS CHECKED	
	AREAS CHECKED	

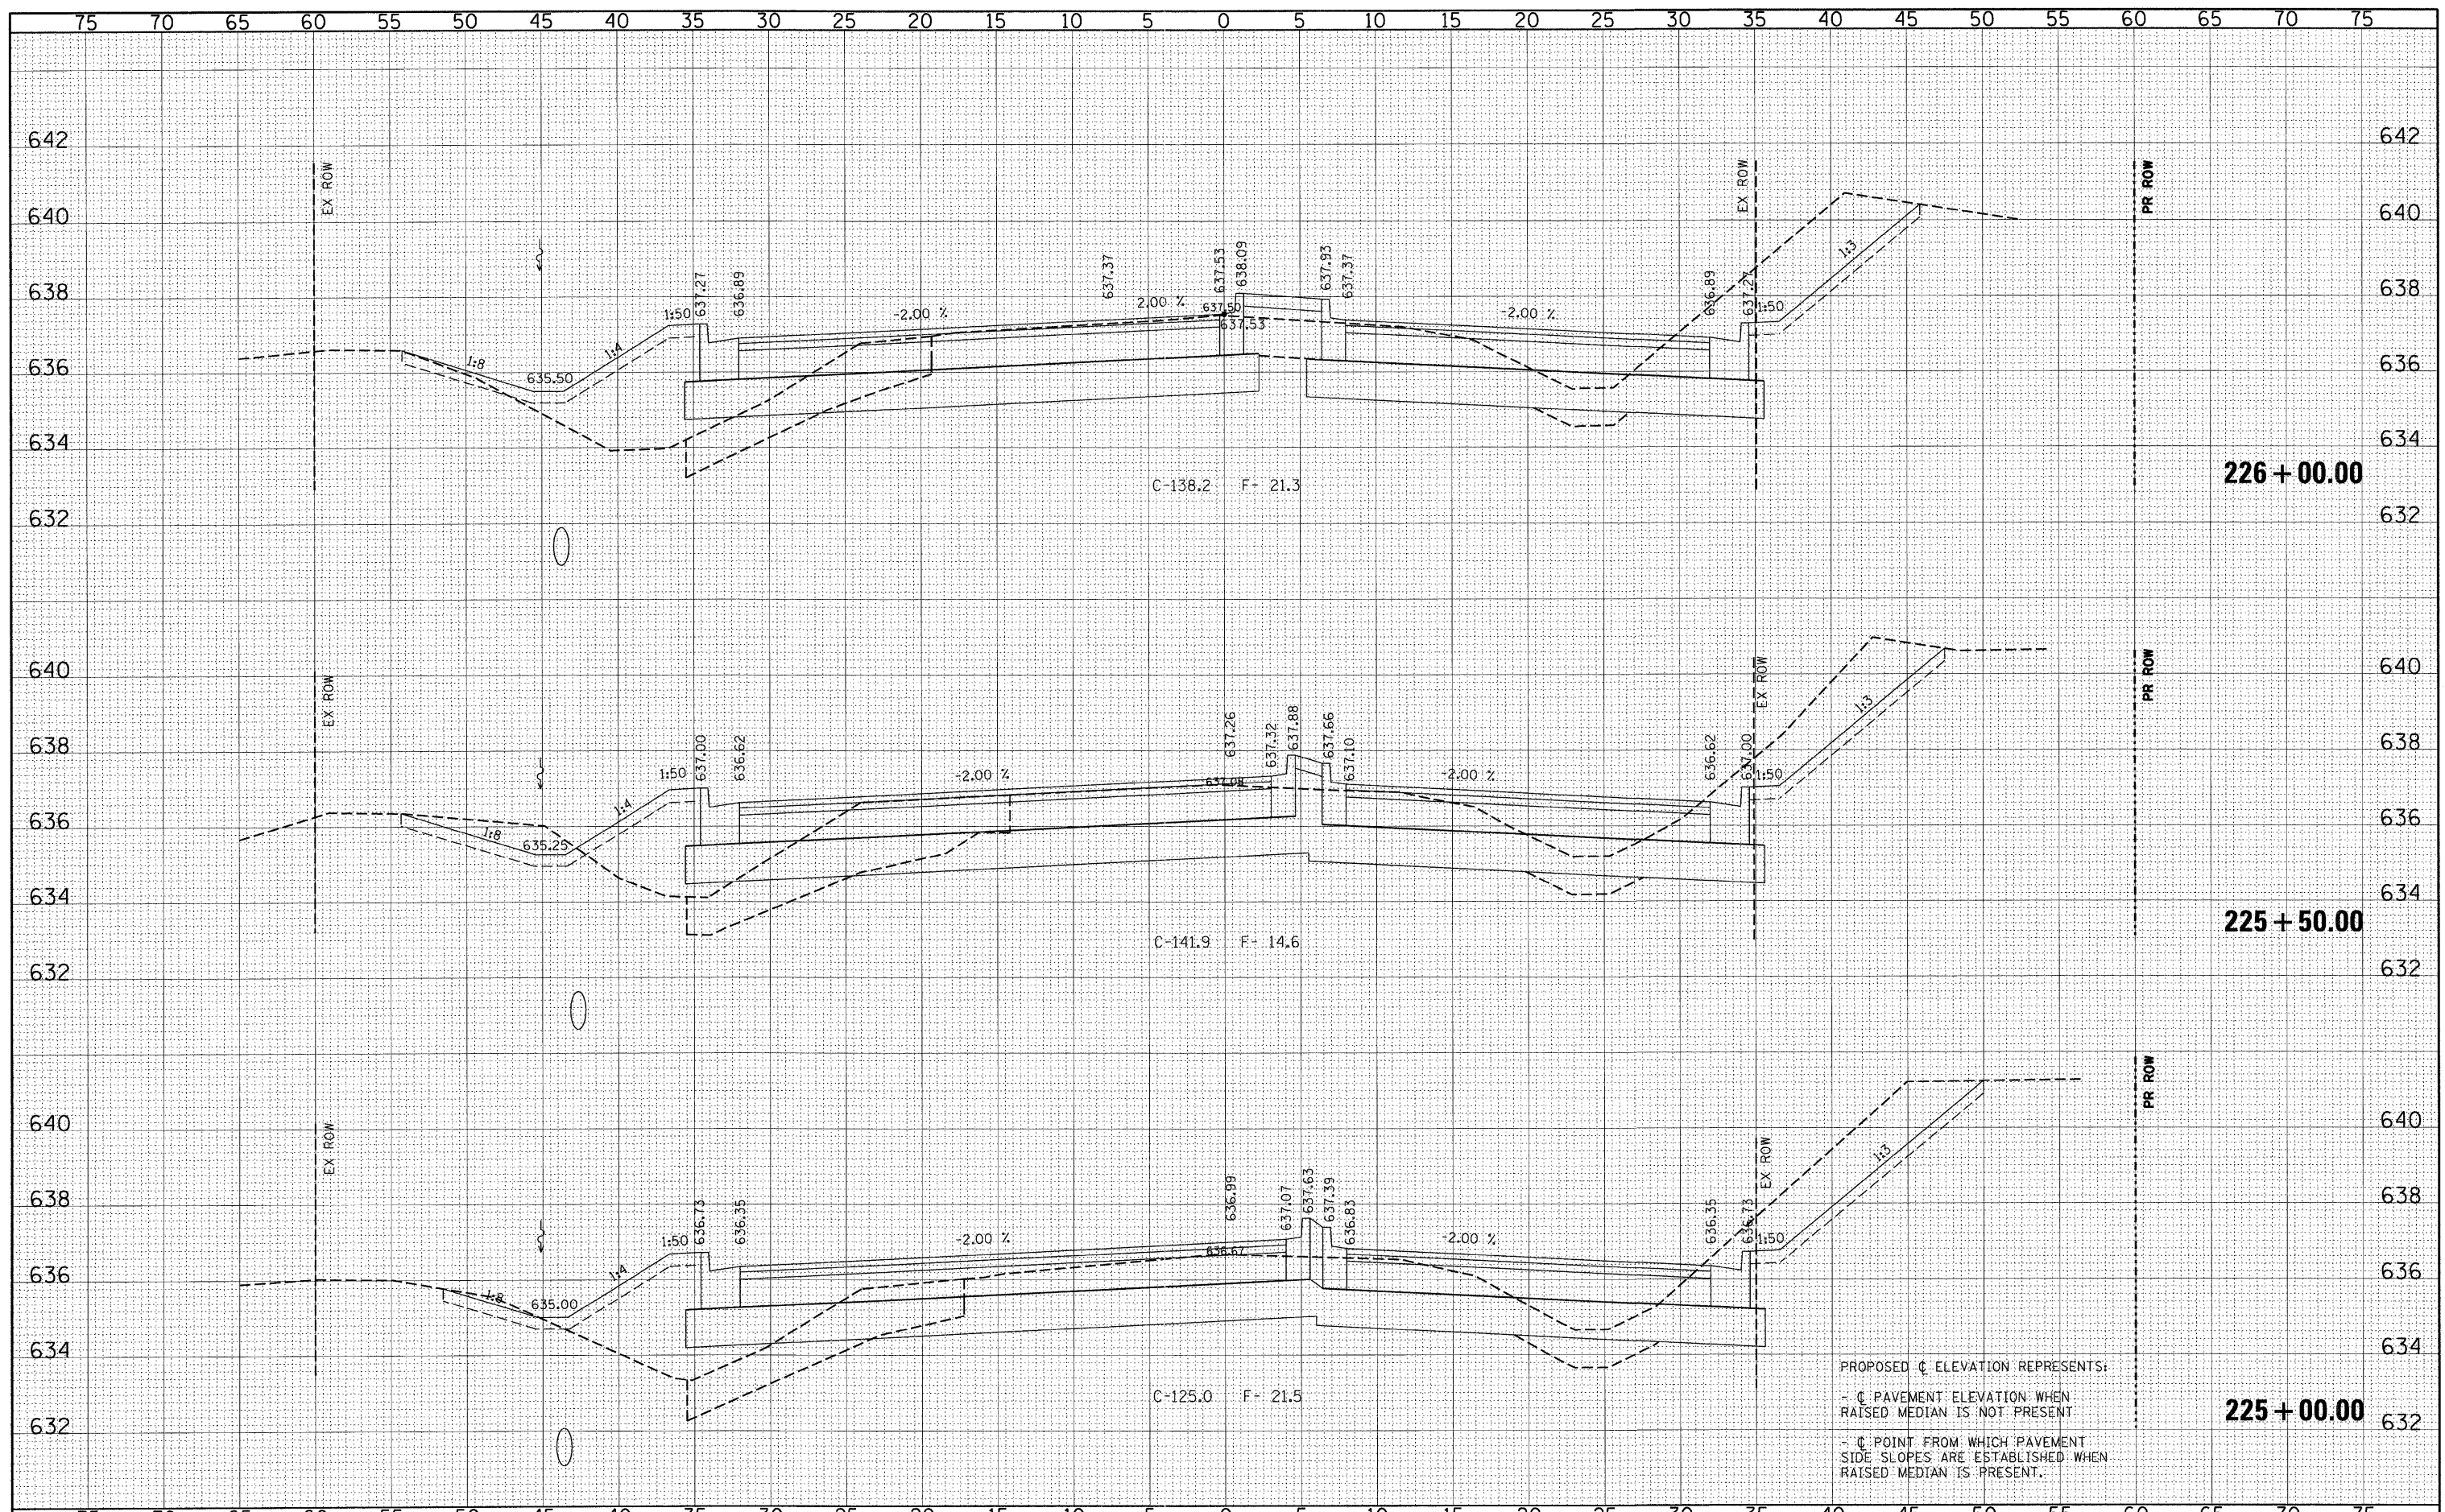

FILE NAME = P:\070116\cad\phase 2\dwg\070116-ss-Plain.dgn	USER NAME = *USER*	DESIGNED - CM	REVISOR -	<b>STATE OF ILLINOIS</b> <b>DEPARTMENT OF TRANSPORTATION</b> 	<b>CROSS SECTIONS - PLAINFIELD NAPERVILLE ROAD</b> <b>PLAINFIELD NAPERVILLE RD AT 119TH ST / RODEO DR</b> SCALE: 1"=5'H 1"=2'V	F.A.U. RTE. 324	SECTION 04-00036-22-TL	COUNTY WILL	TOTAL SHEETS 152	SHEET NO. 108
PLOT SCALE = *SCALE*	PLotted	DRAWN - JM	REVISOR -			CONTRACT NO. 63671				
PLOT DATE = 12/20/2011	NO.	CHECKED - CM	REVISOR -			ILLINOIS FED. AID PROJECT				
		DATE - MAY 2009	REVISOR -							