


DATE	
BY	
FINAL SURVEY	SURVEYED
NOTE BOOK	PLOTTED
NO.	TEMPLATE
	AREAS
	CHECKED

DATE	
BY	
ORIGINAL SURVEY	SURVEYED
NOTE BOOK	PLOTTED
NO.	TEMPLATE
	AREAS
	CHECKED

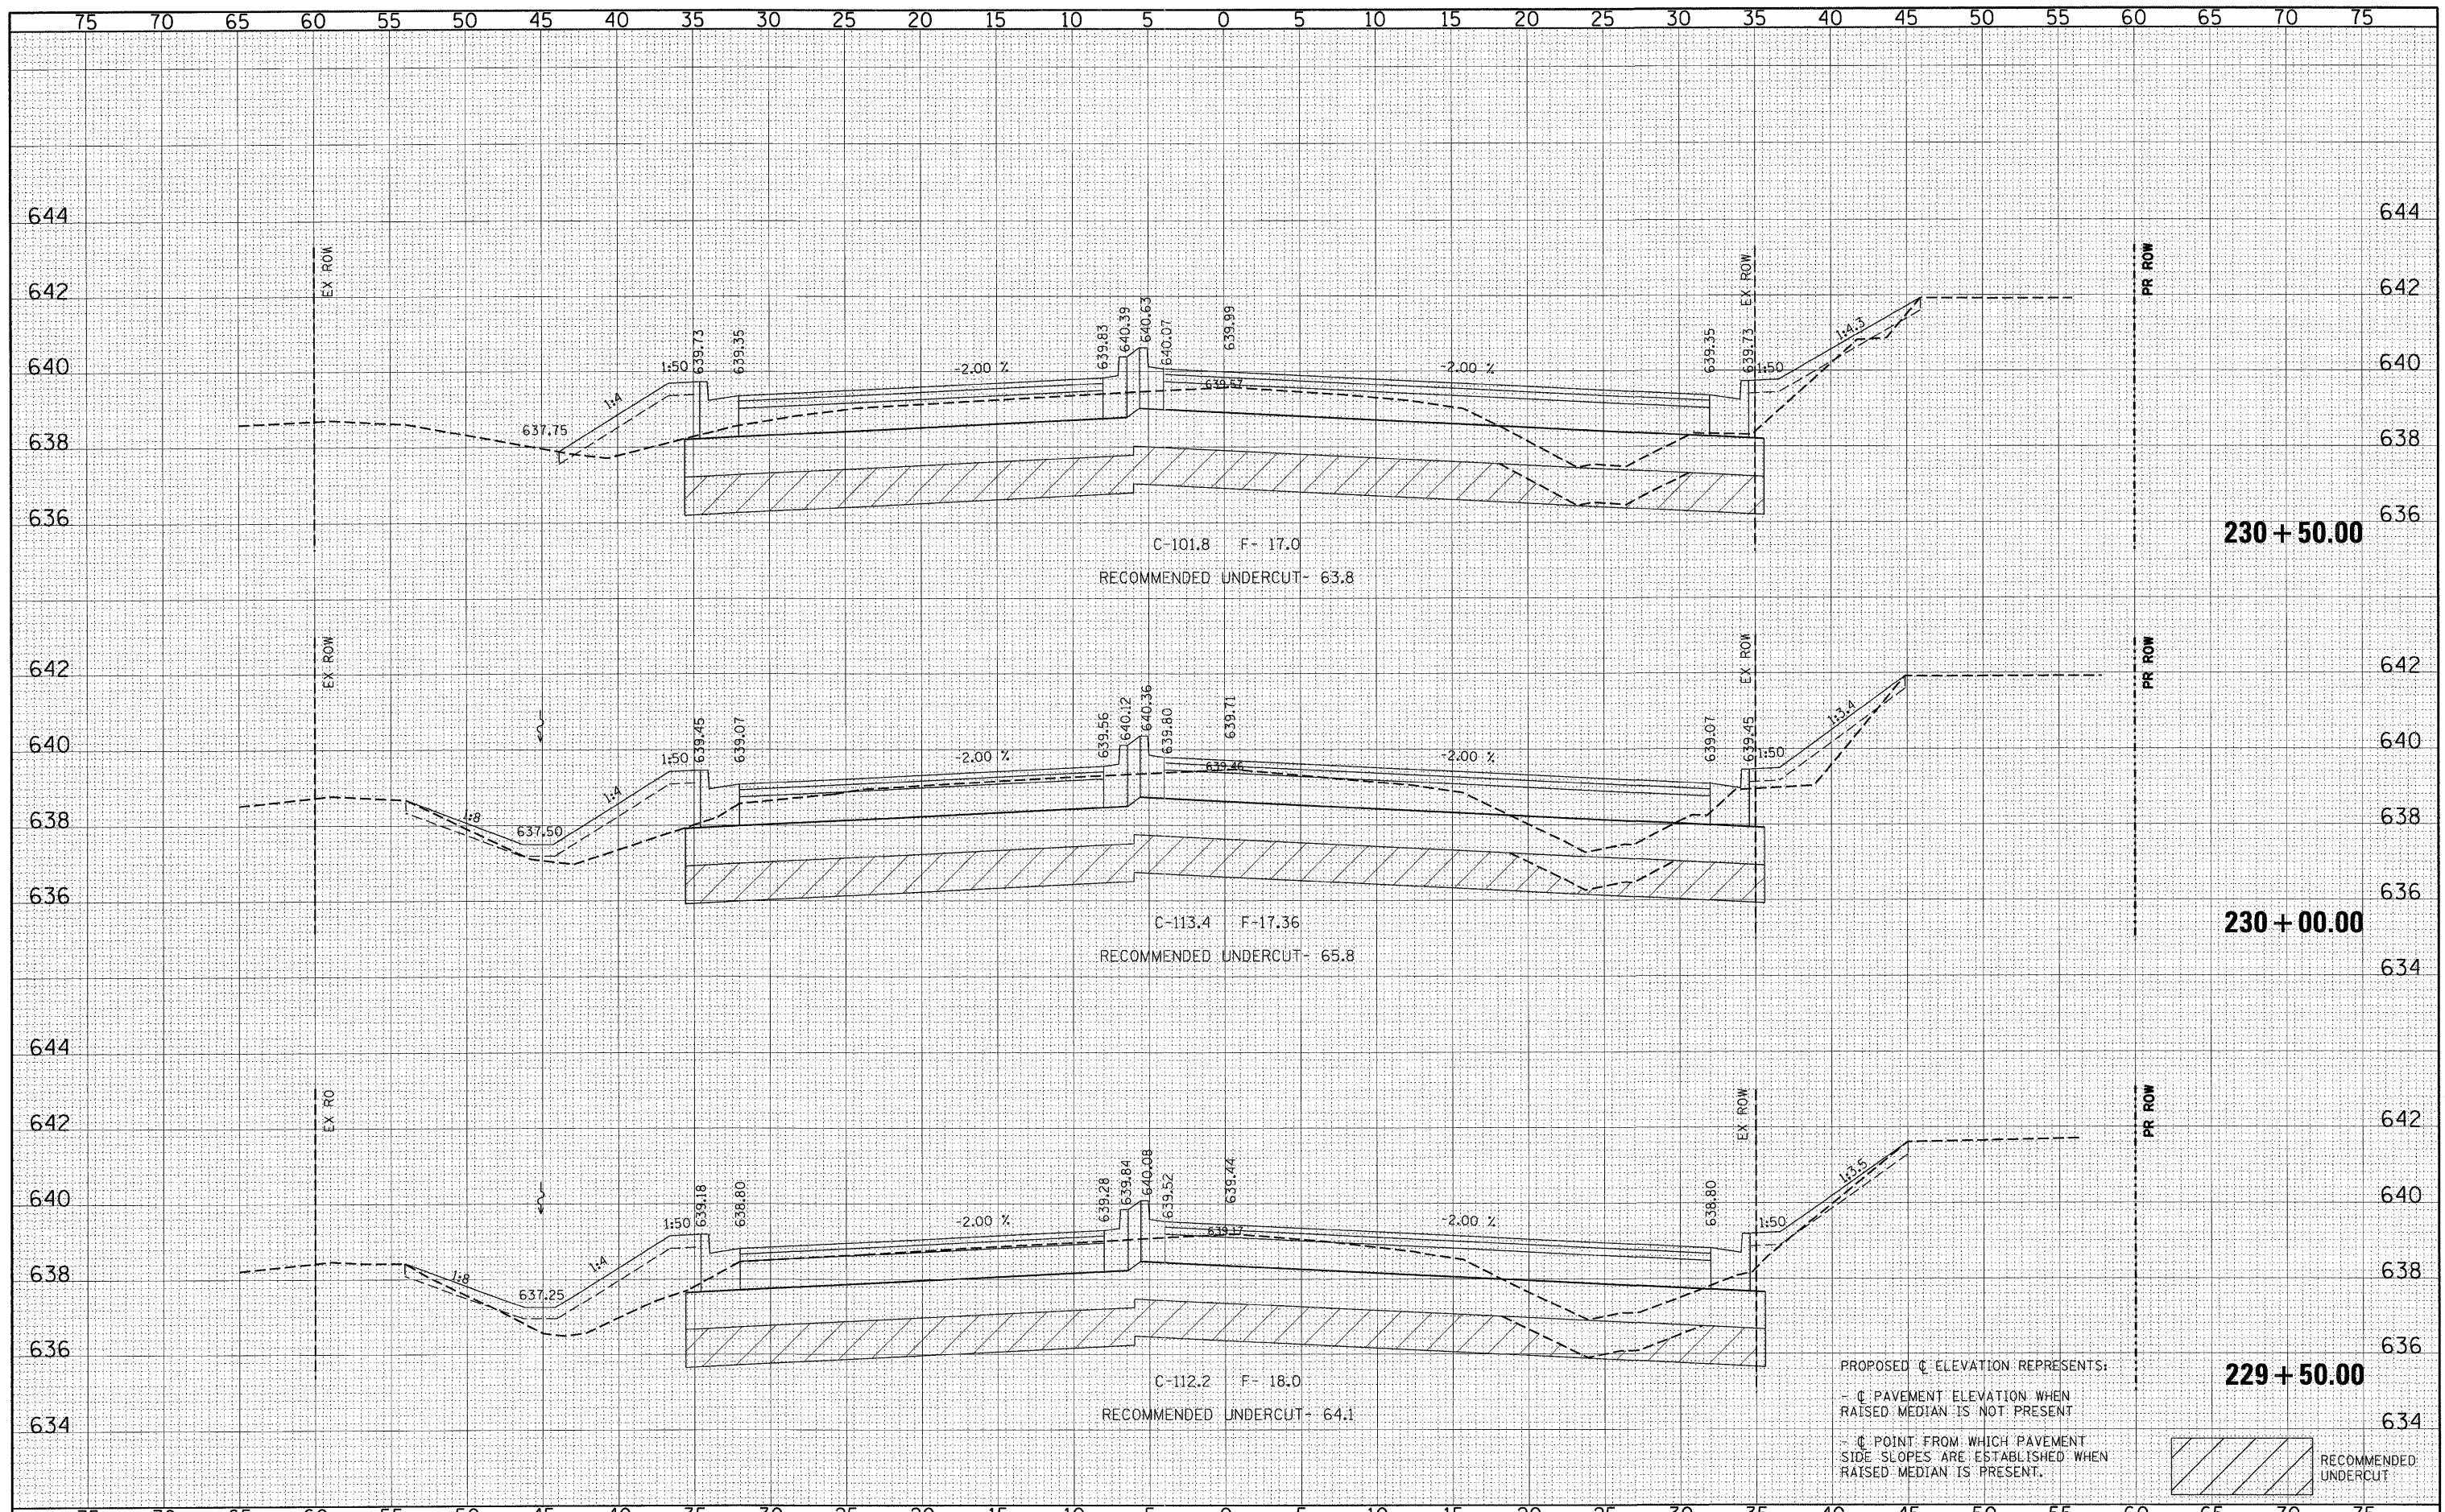

PROPOSED C ELEVATION REPRESENTS:  
 - C PAVEMENT ELEVATION WHEN RAISED MEDIAN IS NOT PRESENT  
 - C POINT FROM WHICH PAVEMENT SIDE SLOPES ARE ESTABLISHED WHEN RAISED MEDIAN IS PRESENT.

RECOMMENDED UNDERCUT

FILE NAME = P:\070116\cad\phase 2\dwg\070116-sss-Plain.dgn	USER NAME = *USER*	DESIGNED - CM	REVISOR -	<b>STATE OF ILLINOIS DEPARTMENT OF TRANSPORTATION</b>	<b>ILR</b>	<b>CROSS SECTIONS - PLAINFIELD NAPERVILLE ROAD PLAINFIELD NAPERVILLE RD AT 119TH ST / RODEO DR</b>	F.A.U. RTE. 324	SECTION 04-00036-22-TL	COUNTY WILL	TOTAL SHEETS 152	SHEET NO. 111		
PLOT SCALE = *SCALE*	DRAWN - JM	REVISOR -	SCALE: 1"=5'H 1"=2'V SHEET NO. 19 OF 30 SHEETS STA. 229+50.00 TO STA. 230+50.00				CONTRACT NO. 63671						
PLOT DATE = 12/20/2011	CHECKED - CM	REVISOR -	ILLINOIS FED. AID PROJECT										
	DATE - MAY 2009	REVISOR -											