


|               |  |
|---------------|--|
| DATE          |  |
| BY            |  |
| FINAL SURVEY  |  |
| PLOTTED       |  |
| TEMPLATE      |  |
| NOTE BOOK     |  |
| AREAS CHECKED |  |
| NO.           |  |

|                 |  |
|-----------------|--|
| DATE            |  |
| BY              |  |
| ORIGINAL SURVEY |  |
| PLOTTED         |  |
| TEMPLATE        |  |
| NOTE BOOK       |  |
| AREAS CHECKED   |  |
| NO.             |  |

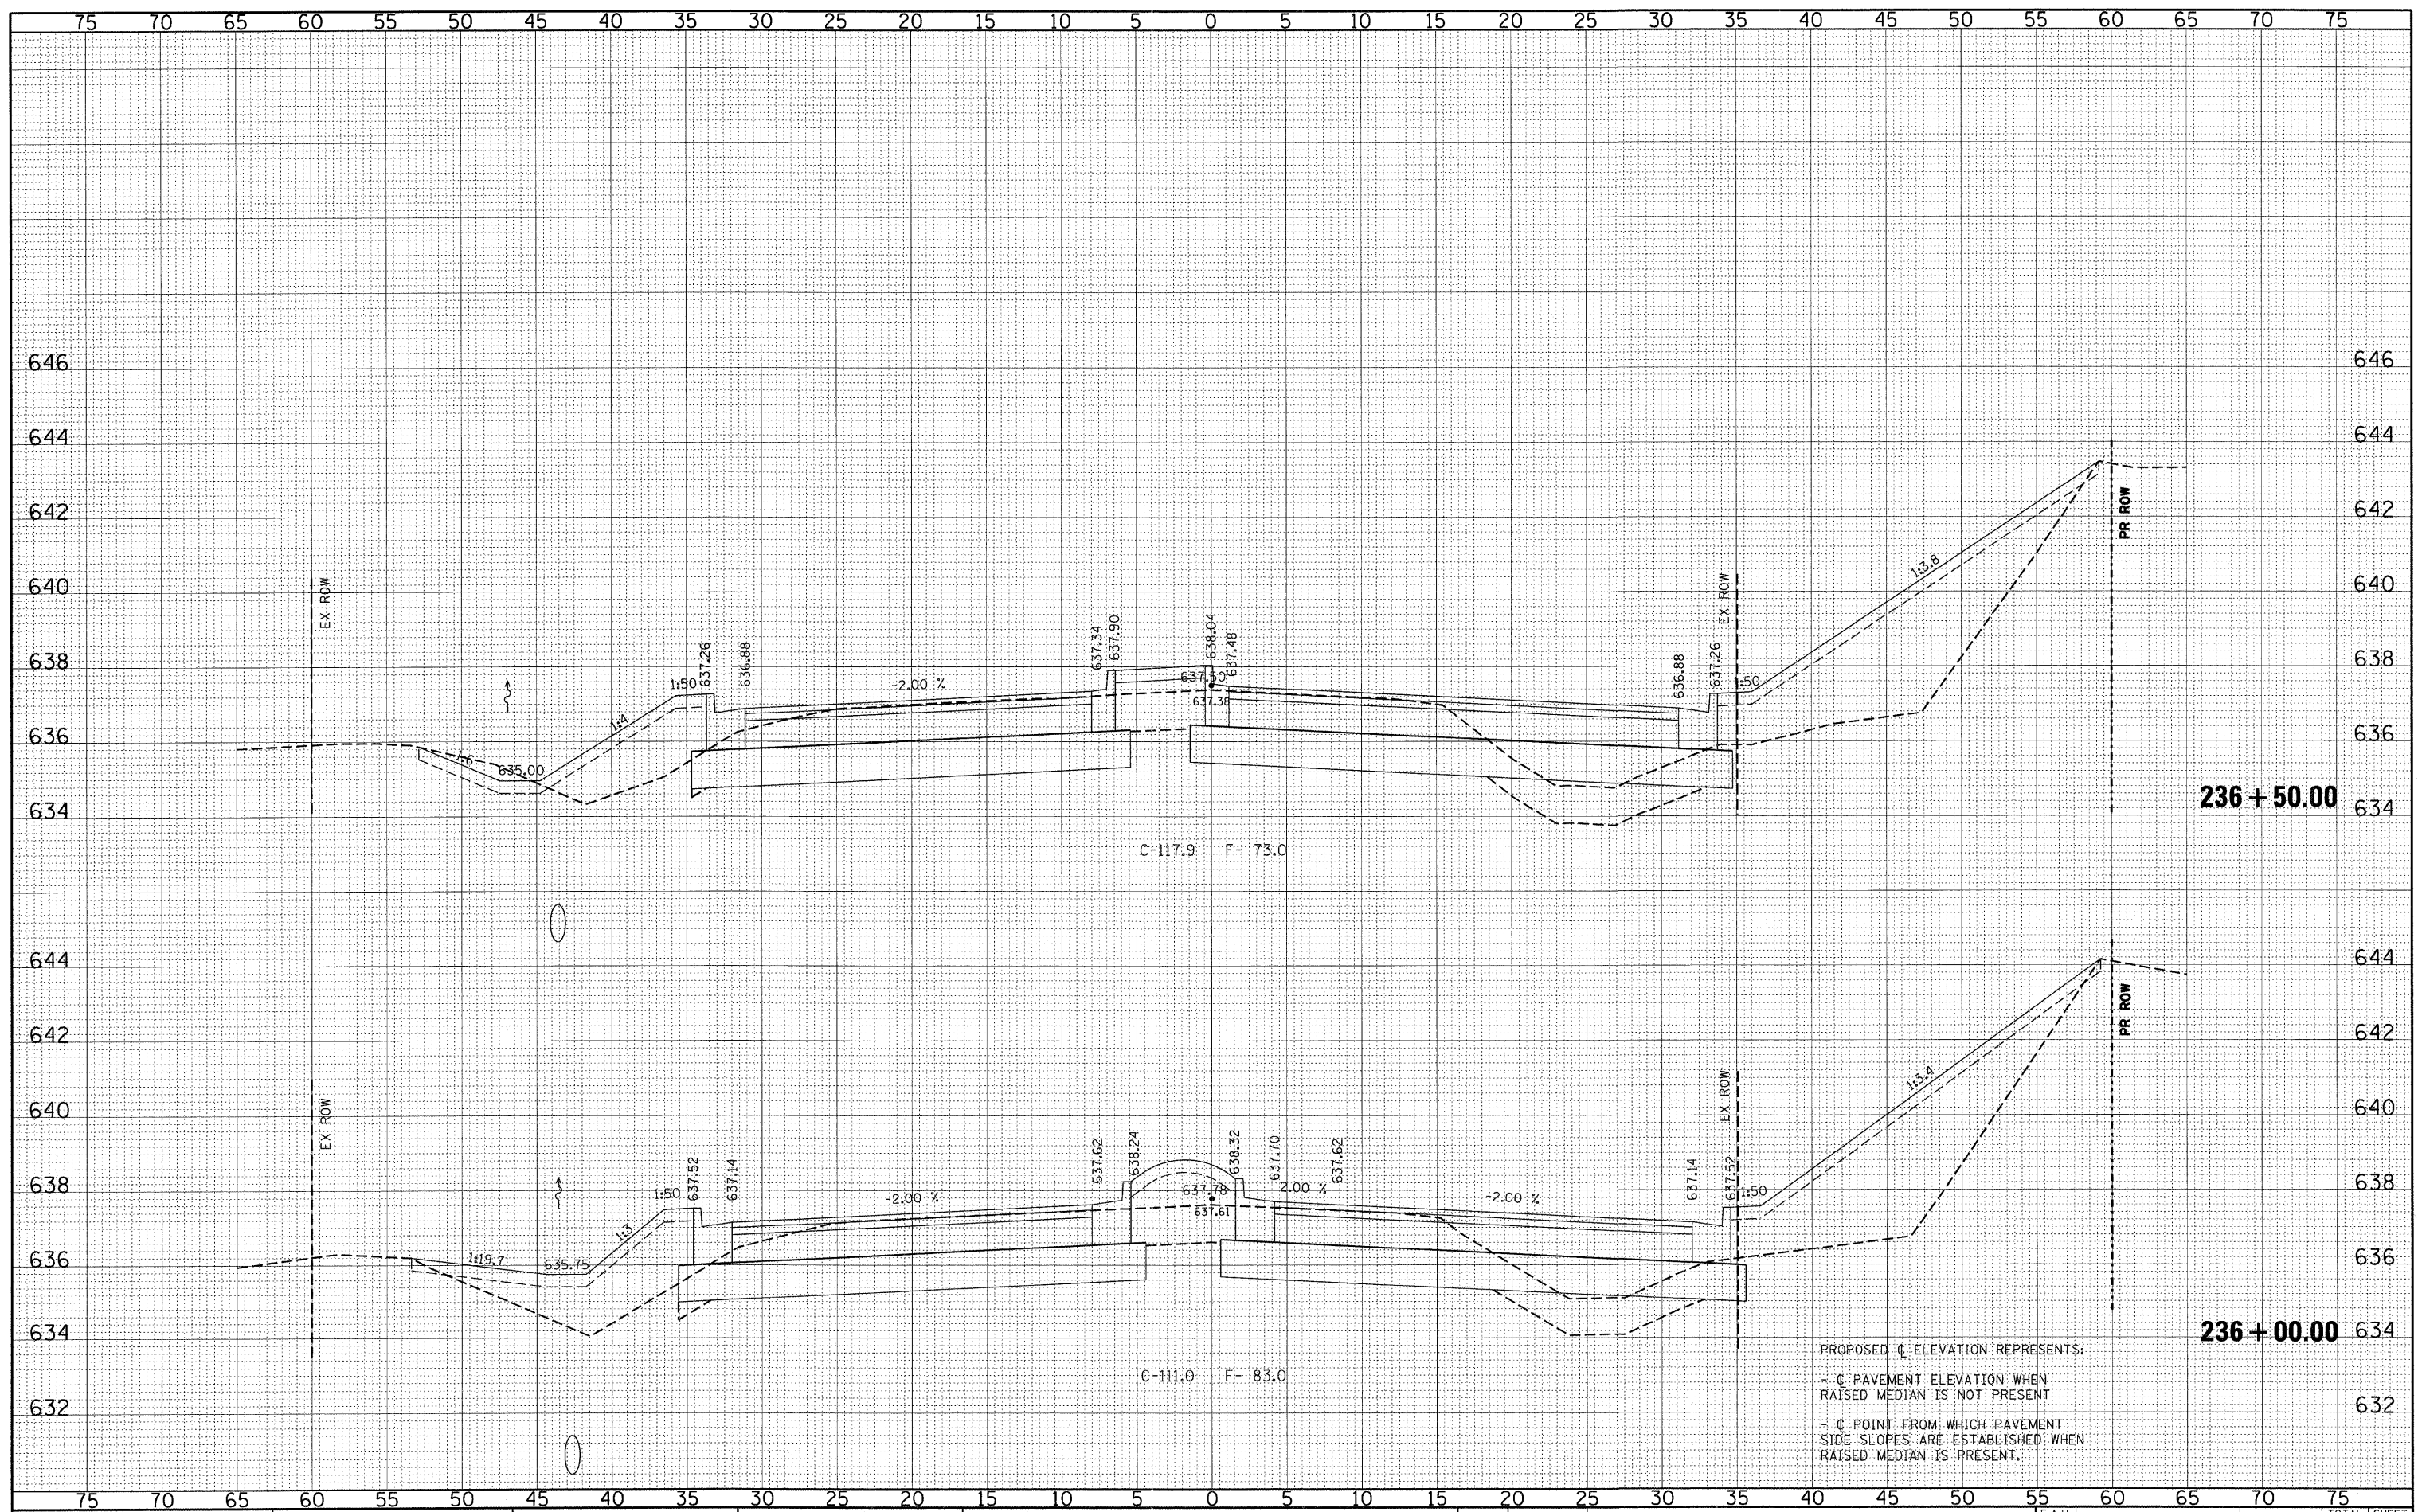


FILE NAME = P:\070116\cad\phase 2\dwg\070116-xx-Platn.dgn

USER NAME = #USER#  
 DESIGNED - CM  
 DRAWN - JM  
 CHECKED - CM  
 DATE - MAY 2009

REVISED -  
 REVISED -  
 REVISED -  
 REVISED -

STATE OF ILLINOIS  
 DEPARTMENT OF TRANSPORTATION

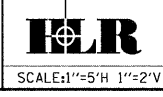

CROSS SECTIONS - PLAINFIELD NAPERVILLE ROAD  
 PLAINFIELD NAPERVILLE RD AT 119TH ST / RODEO DR  
 SCALE: 1"=5'H 1"=2'V SHEET NO. 24 OF 30 SHEETS STA. 236+00.00 TO STA. 236+50.00

| F.A.U. RTE.        | SECTION        | COUNTY | TOTAL SHEETS              | SHEET NO. |
|--------------------|----------------|--------|---------------------------|-----------|
| 324                | 04-00036-22-TL | WILL   | 152                       | 116       |
| CONTRACT NO. 63671 |                |        | ILLINOIS FED. AID PROJECT |           |