


DATE	
BY	
FINAL SURVEY	SURVEYED
NOTE BOOK	PLOTTED
NO.	TEMPLATE
	AREAS CHECKED
	AREAS CHECKED

DATE	
BY	
ORIGINAL SURVEY	SURVEYED
NOTE BOOK	PLOTTED
NO.	TEMPLATE
	AREAS CHECKED
	AREAS CHECKED

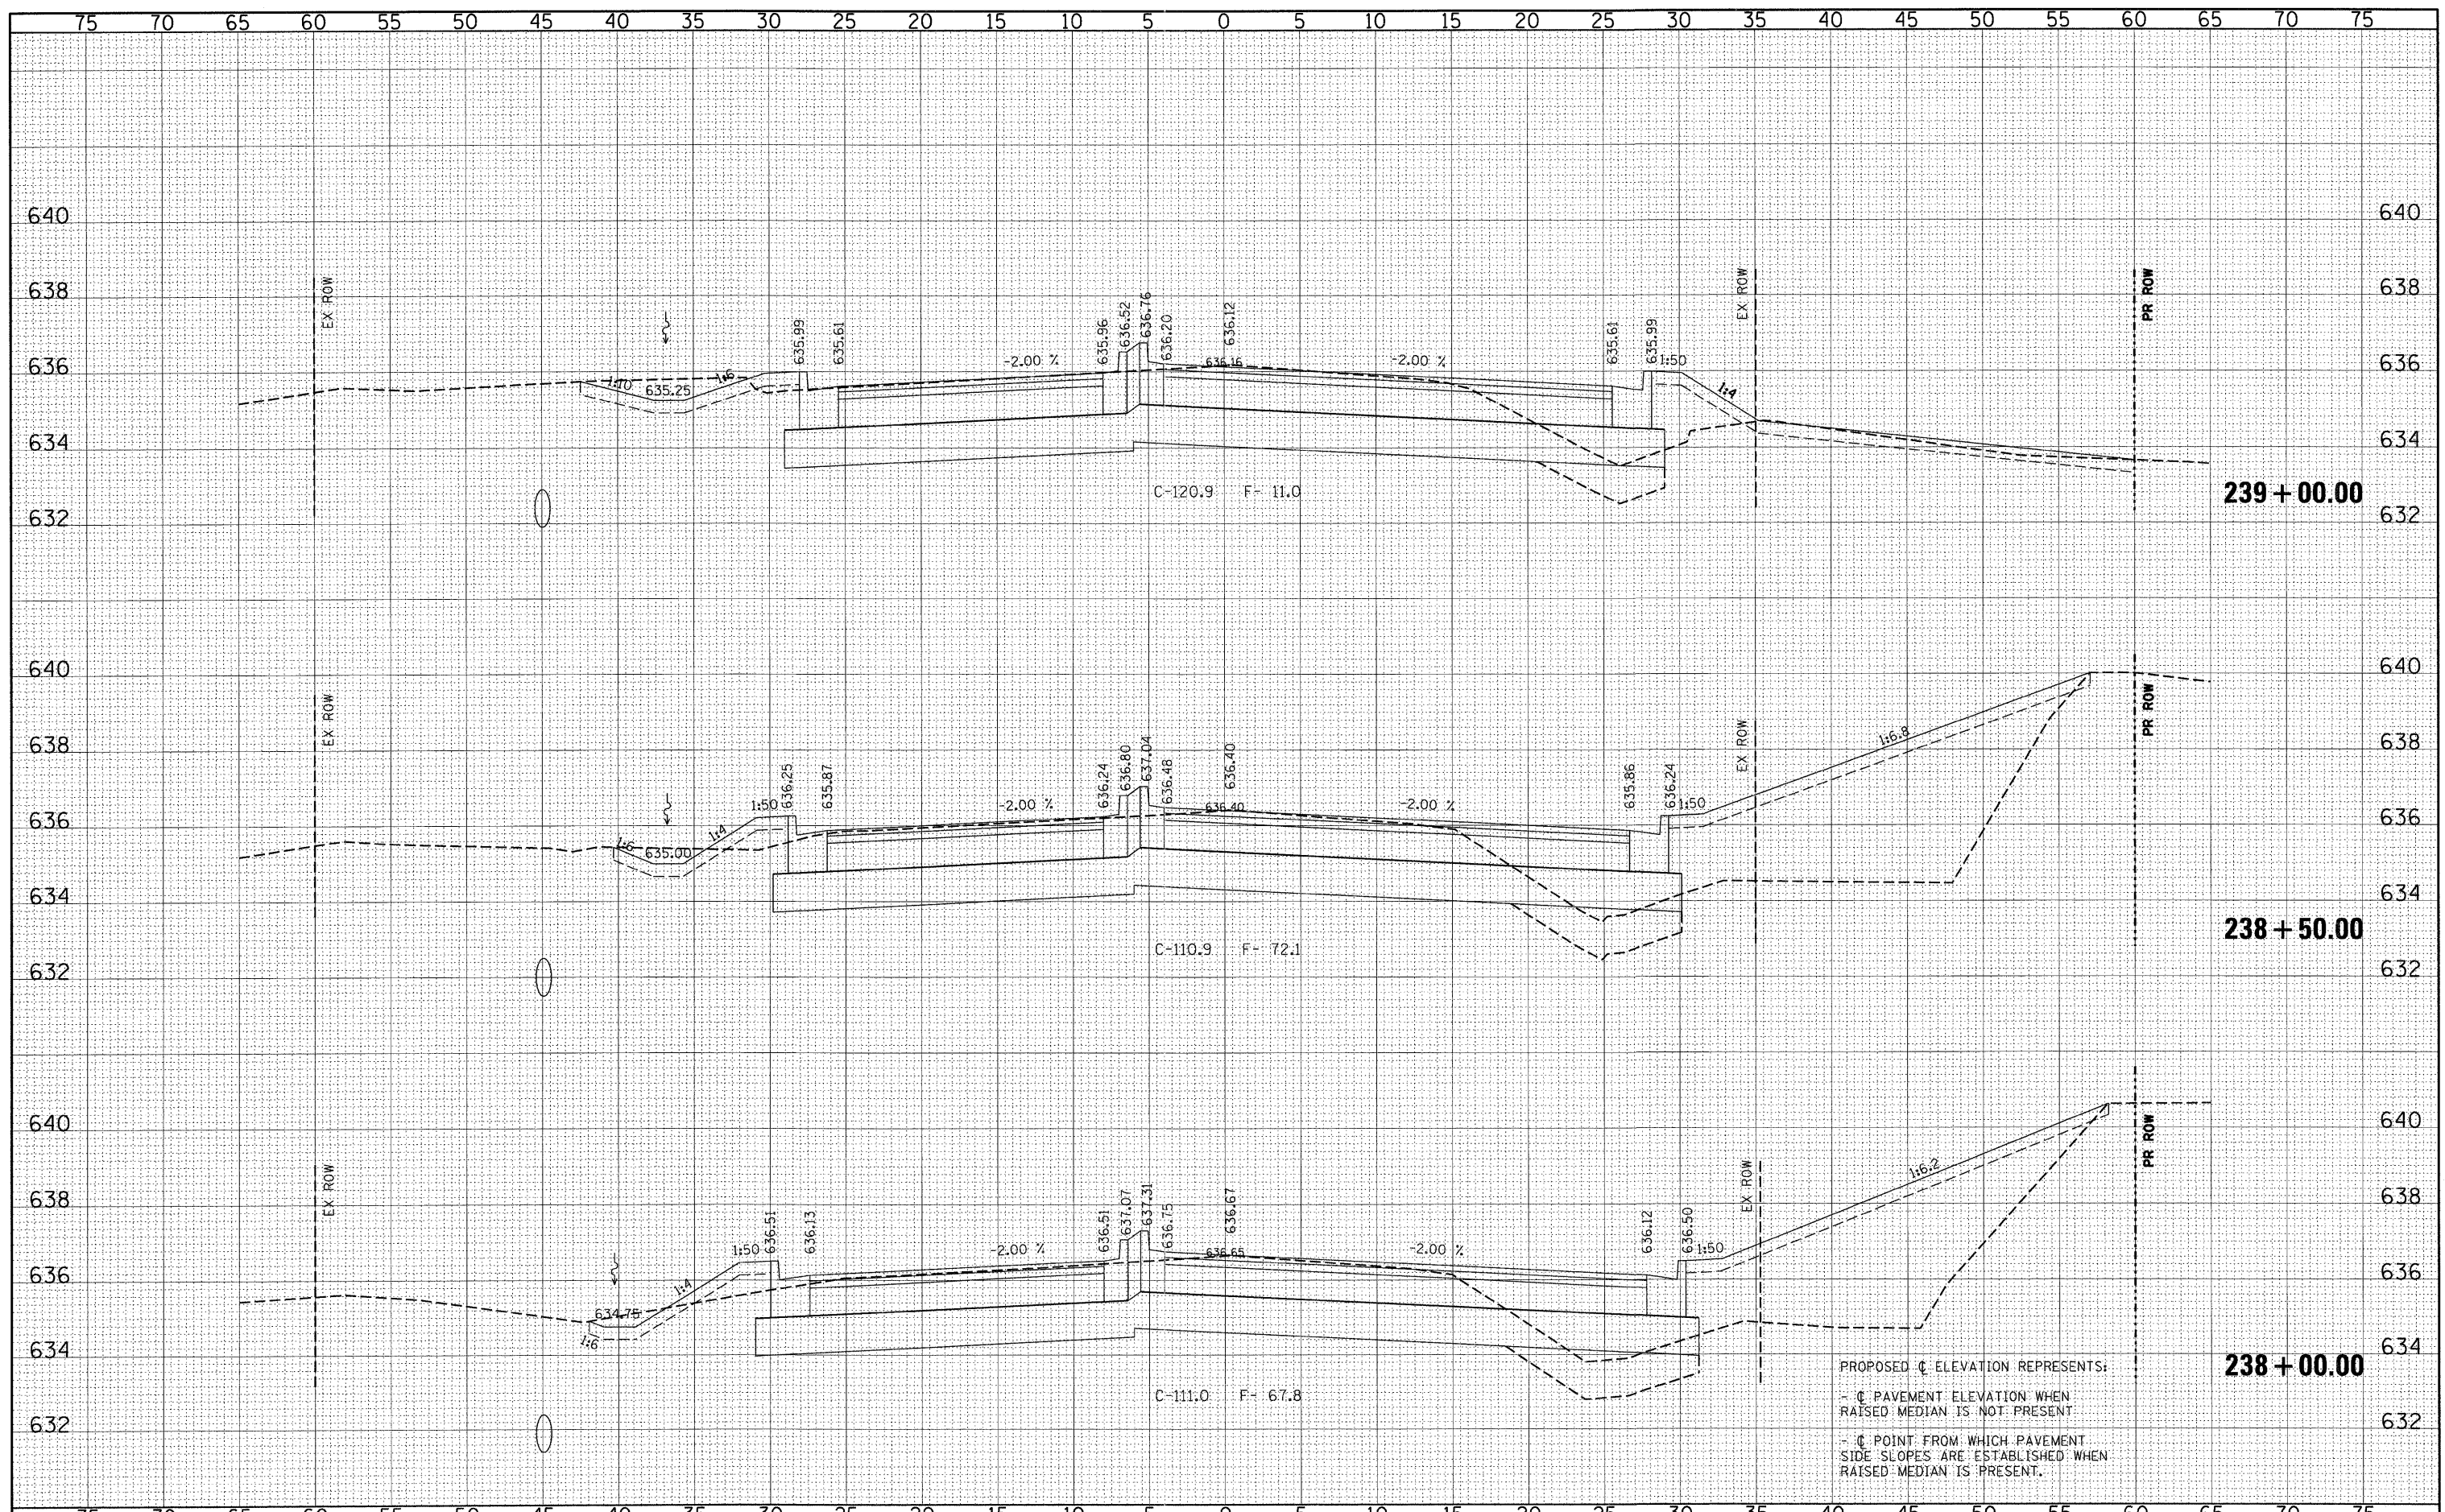

PROPOSED  $\bar{C}$  ELEVATION REPRESENTS:  
-  $\bar{C}$  PAVEMENT ELEVATION WHEN RAISED MEDIAN IS NOT PRESENT  
-  $\bar{C}$  POINT FROM WHICH PAVEMENT SIDE SLOPES ARE ESTABLISHED WHEN RAISED MEDIAN IS PRESENT.

FILE NAME = P:\070116\oad\phase 2\dwg\070116-ss-Plain.dgn	USER NAME = #USER#	DESIGNED - CM	REVISOR -	<b>STATE OF ILLINOIS</b> <b>DEPARTMENT OF TRANSPORTATION</b>		<b>CROSS SECTIONS - PLAINFIELD NAPERVILLE ROAD</b>			F.A.U. RTE.	SECTION	COUNTY	TOTAL SHEETS	SHEET NO.
PLOT SCALE = #SCALE#	DATE = MAY 2009	DRAWN - JM	REVISOR -			324	04-00036-22-TL	WILL	152	118			
PLOT DATE = 12/20/2011	DATE = MAY 2009	CHECKED - CM	REVISOR -			CONTRACT NO. 63671							
		DATE = MAY 2009	REVISOR -			ILLINOIS FED. AID PROJECT							