


FINAL	SURVEYED	DATE
SURVEY	PLOTTED	
NOTE BOOK	TEMPLATE	
AREAS	CHECKED	
NO.		

ORIGINAL	SURVEYED	DATE
SURVEY	PLOTTED	
NOTE BOOK	TEMPLATE	
AREAS	CHECKED	
NO.		

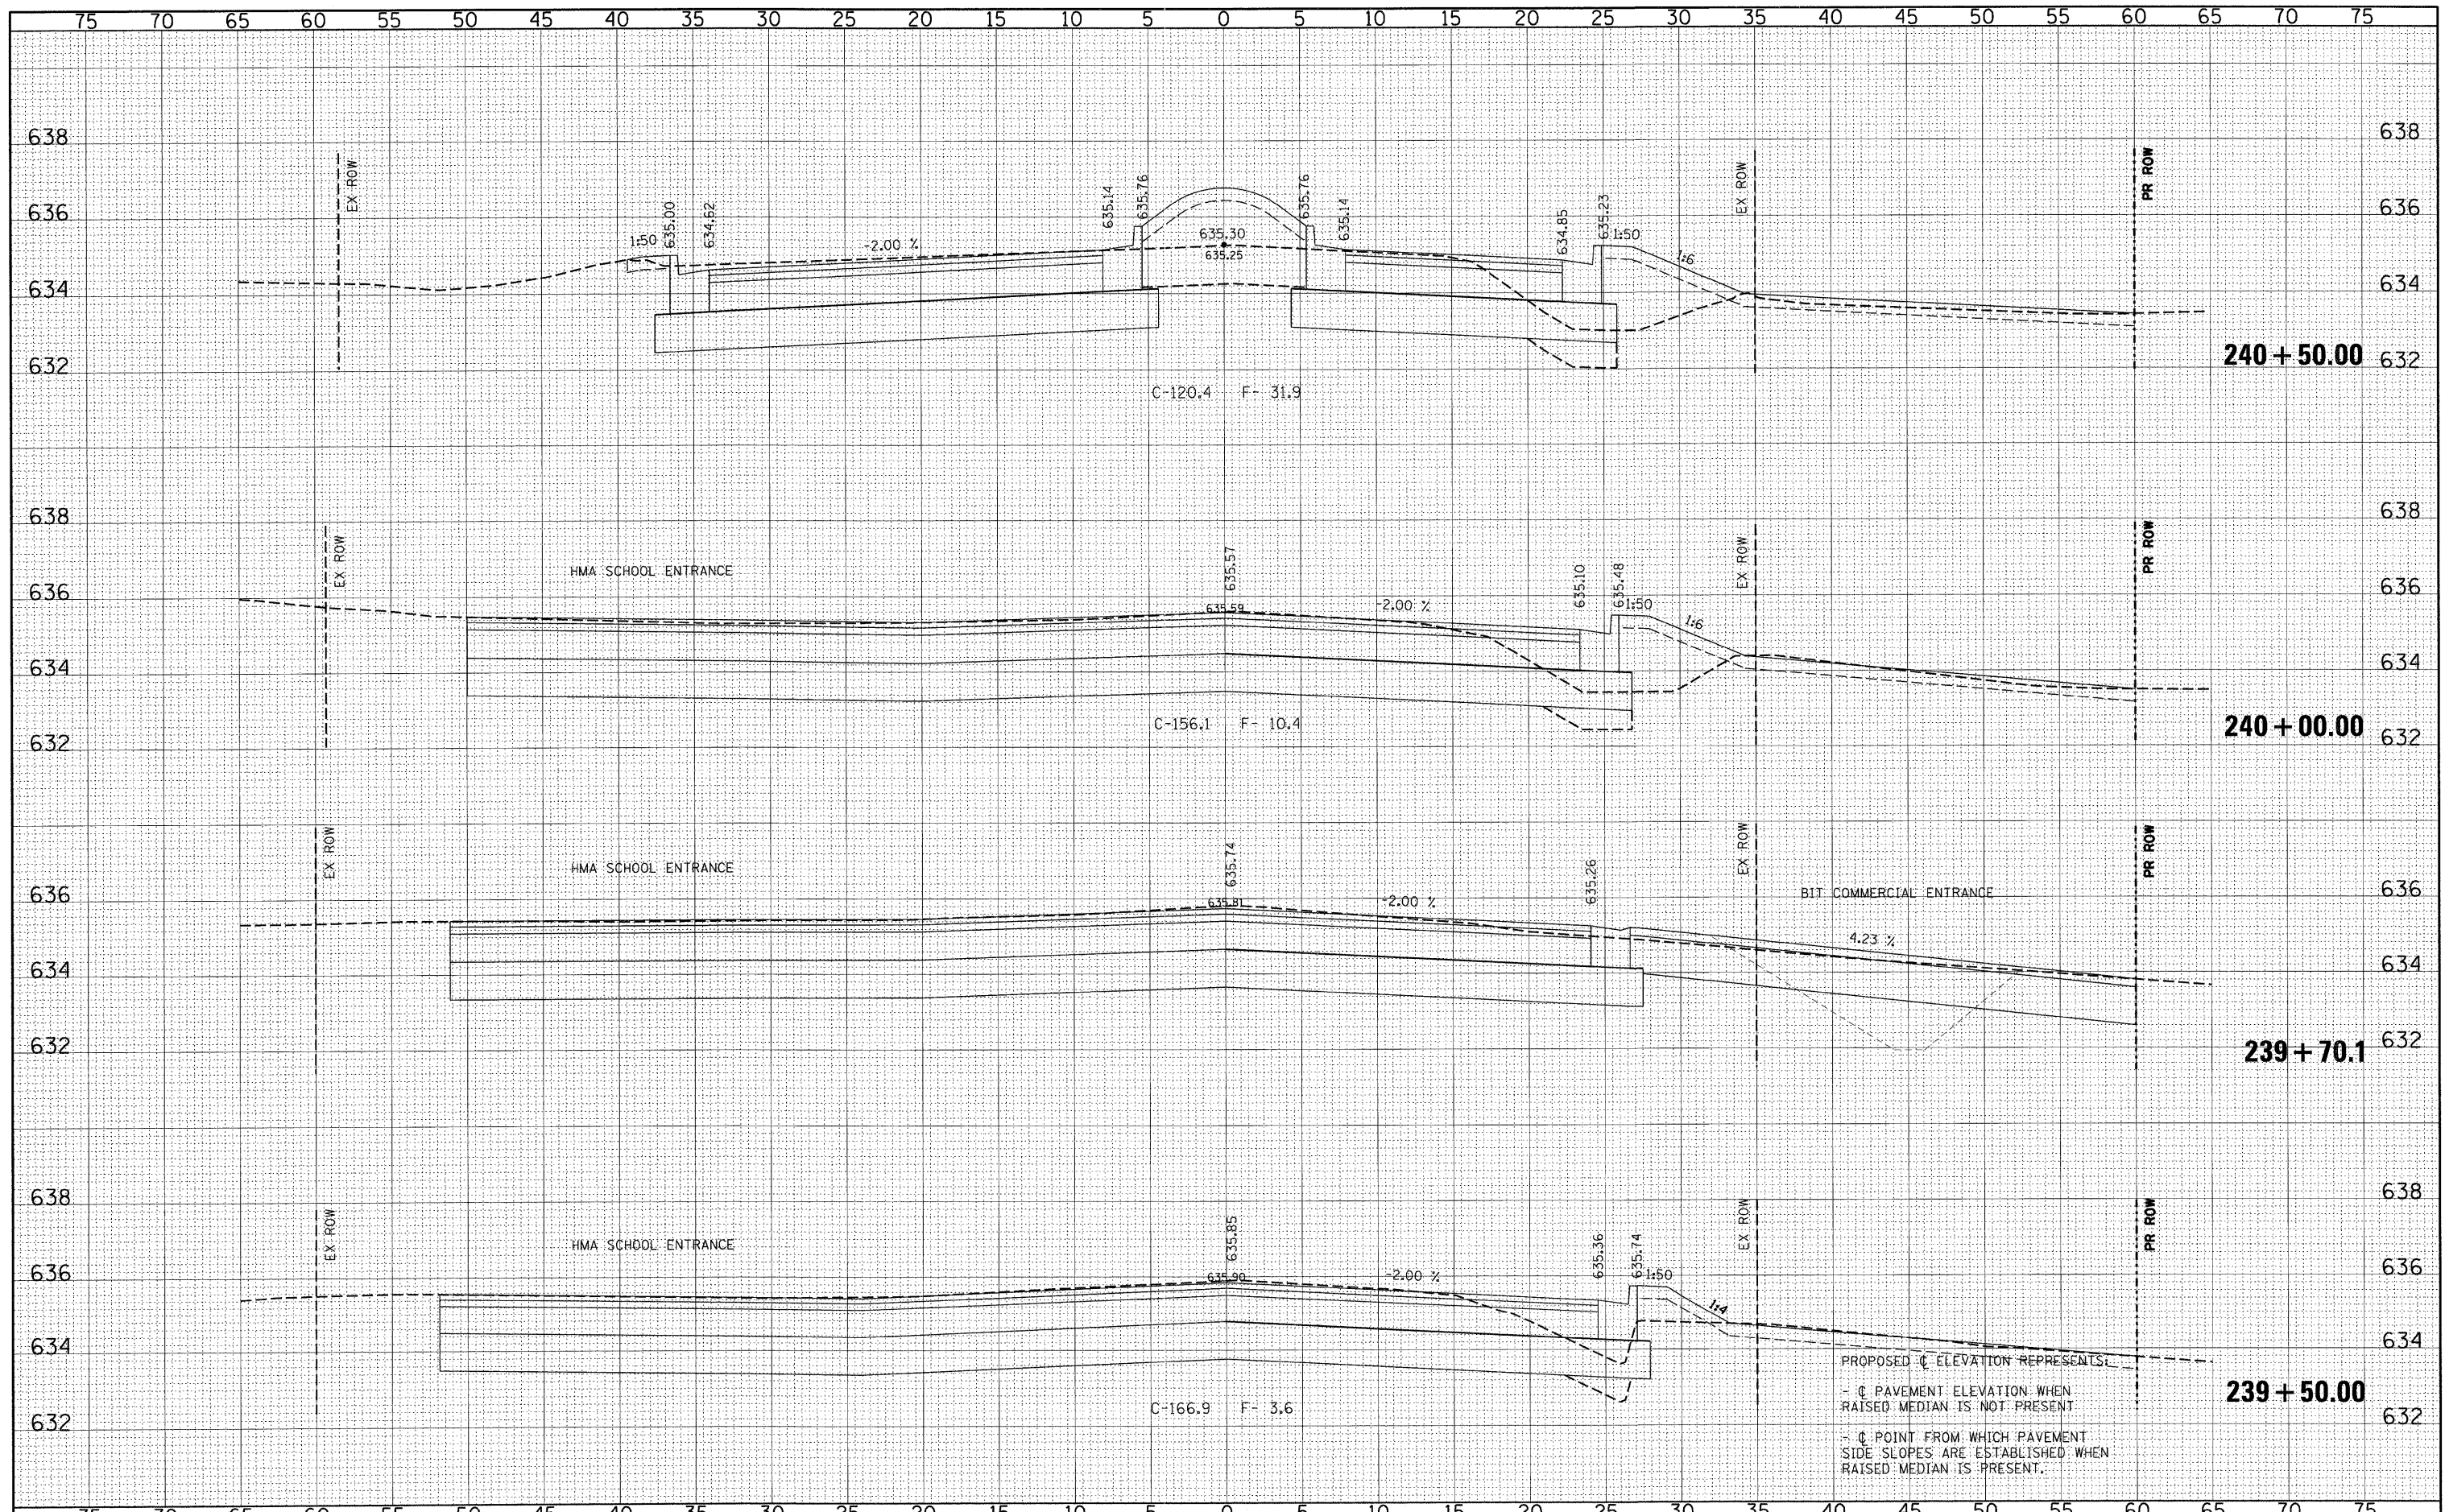

PROPOSED \bar{C} ELEVATION REPRESENTS:
 - \bar{C} PAVEMENT ELEVATION WHEN RAISED MEDIAN IS NOT PRESENT
 - \bar{C} POINT FROM WHICH PAVEMENT SIDE SLOPES ARE ESTABLISHED WHEN RAISED MEDIAN IS PRESENT.

FILE NAME = P:\070116\cad\phase 2\dwg\070116-sxs-Plain.dgn	USER NAME = #USER#	DESIGNED - CM	REVISED -	STATE OF ILLINOIS DEPARTMENT OF TRANSPORTATION 	F.A.U. RTE. 324	SECTION 04-00036-22-TL	COUNTY WILL	TOTAL SHEETS 152	SHEET NO. 119
PLT SCALE = #SCALE#	PLT DATE = 12/28/2011	DRAWN - JM	REVISED -		SCALE: 1"=5'H 1"=2'V	CROSS SECTIONS - PLAINFIELD NAPERVILLE ROAD		CONTRACT NO. 63671	
		CHECKED - CM	REVISED -		SHEET NO. 27 OF 30 SHEETS	PLAINFIELD NAPERVILLE RD AT 119TH ST/RODEO DR		ILLINOIS FED. AID PROJECT	
		DATE - MAY 2009	REVISED -		STA. 239+50.00 TO STA. 240+50.00				