


DATE	
BY	
FINAL SURVEY	SURVEYED
NOTE BOOK	PLOTTED
NO.	TEMPLATE
	AREAS CHECKED
	AREAS CHECKED

DATE	
BY	
ORIGINAL SURVEY	SURVEYED
NOTE BOOK	PLOTTED
NO.	TEMPLATE
	AREAS CHECKED
	AREAS CHECKED

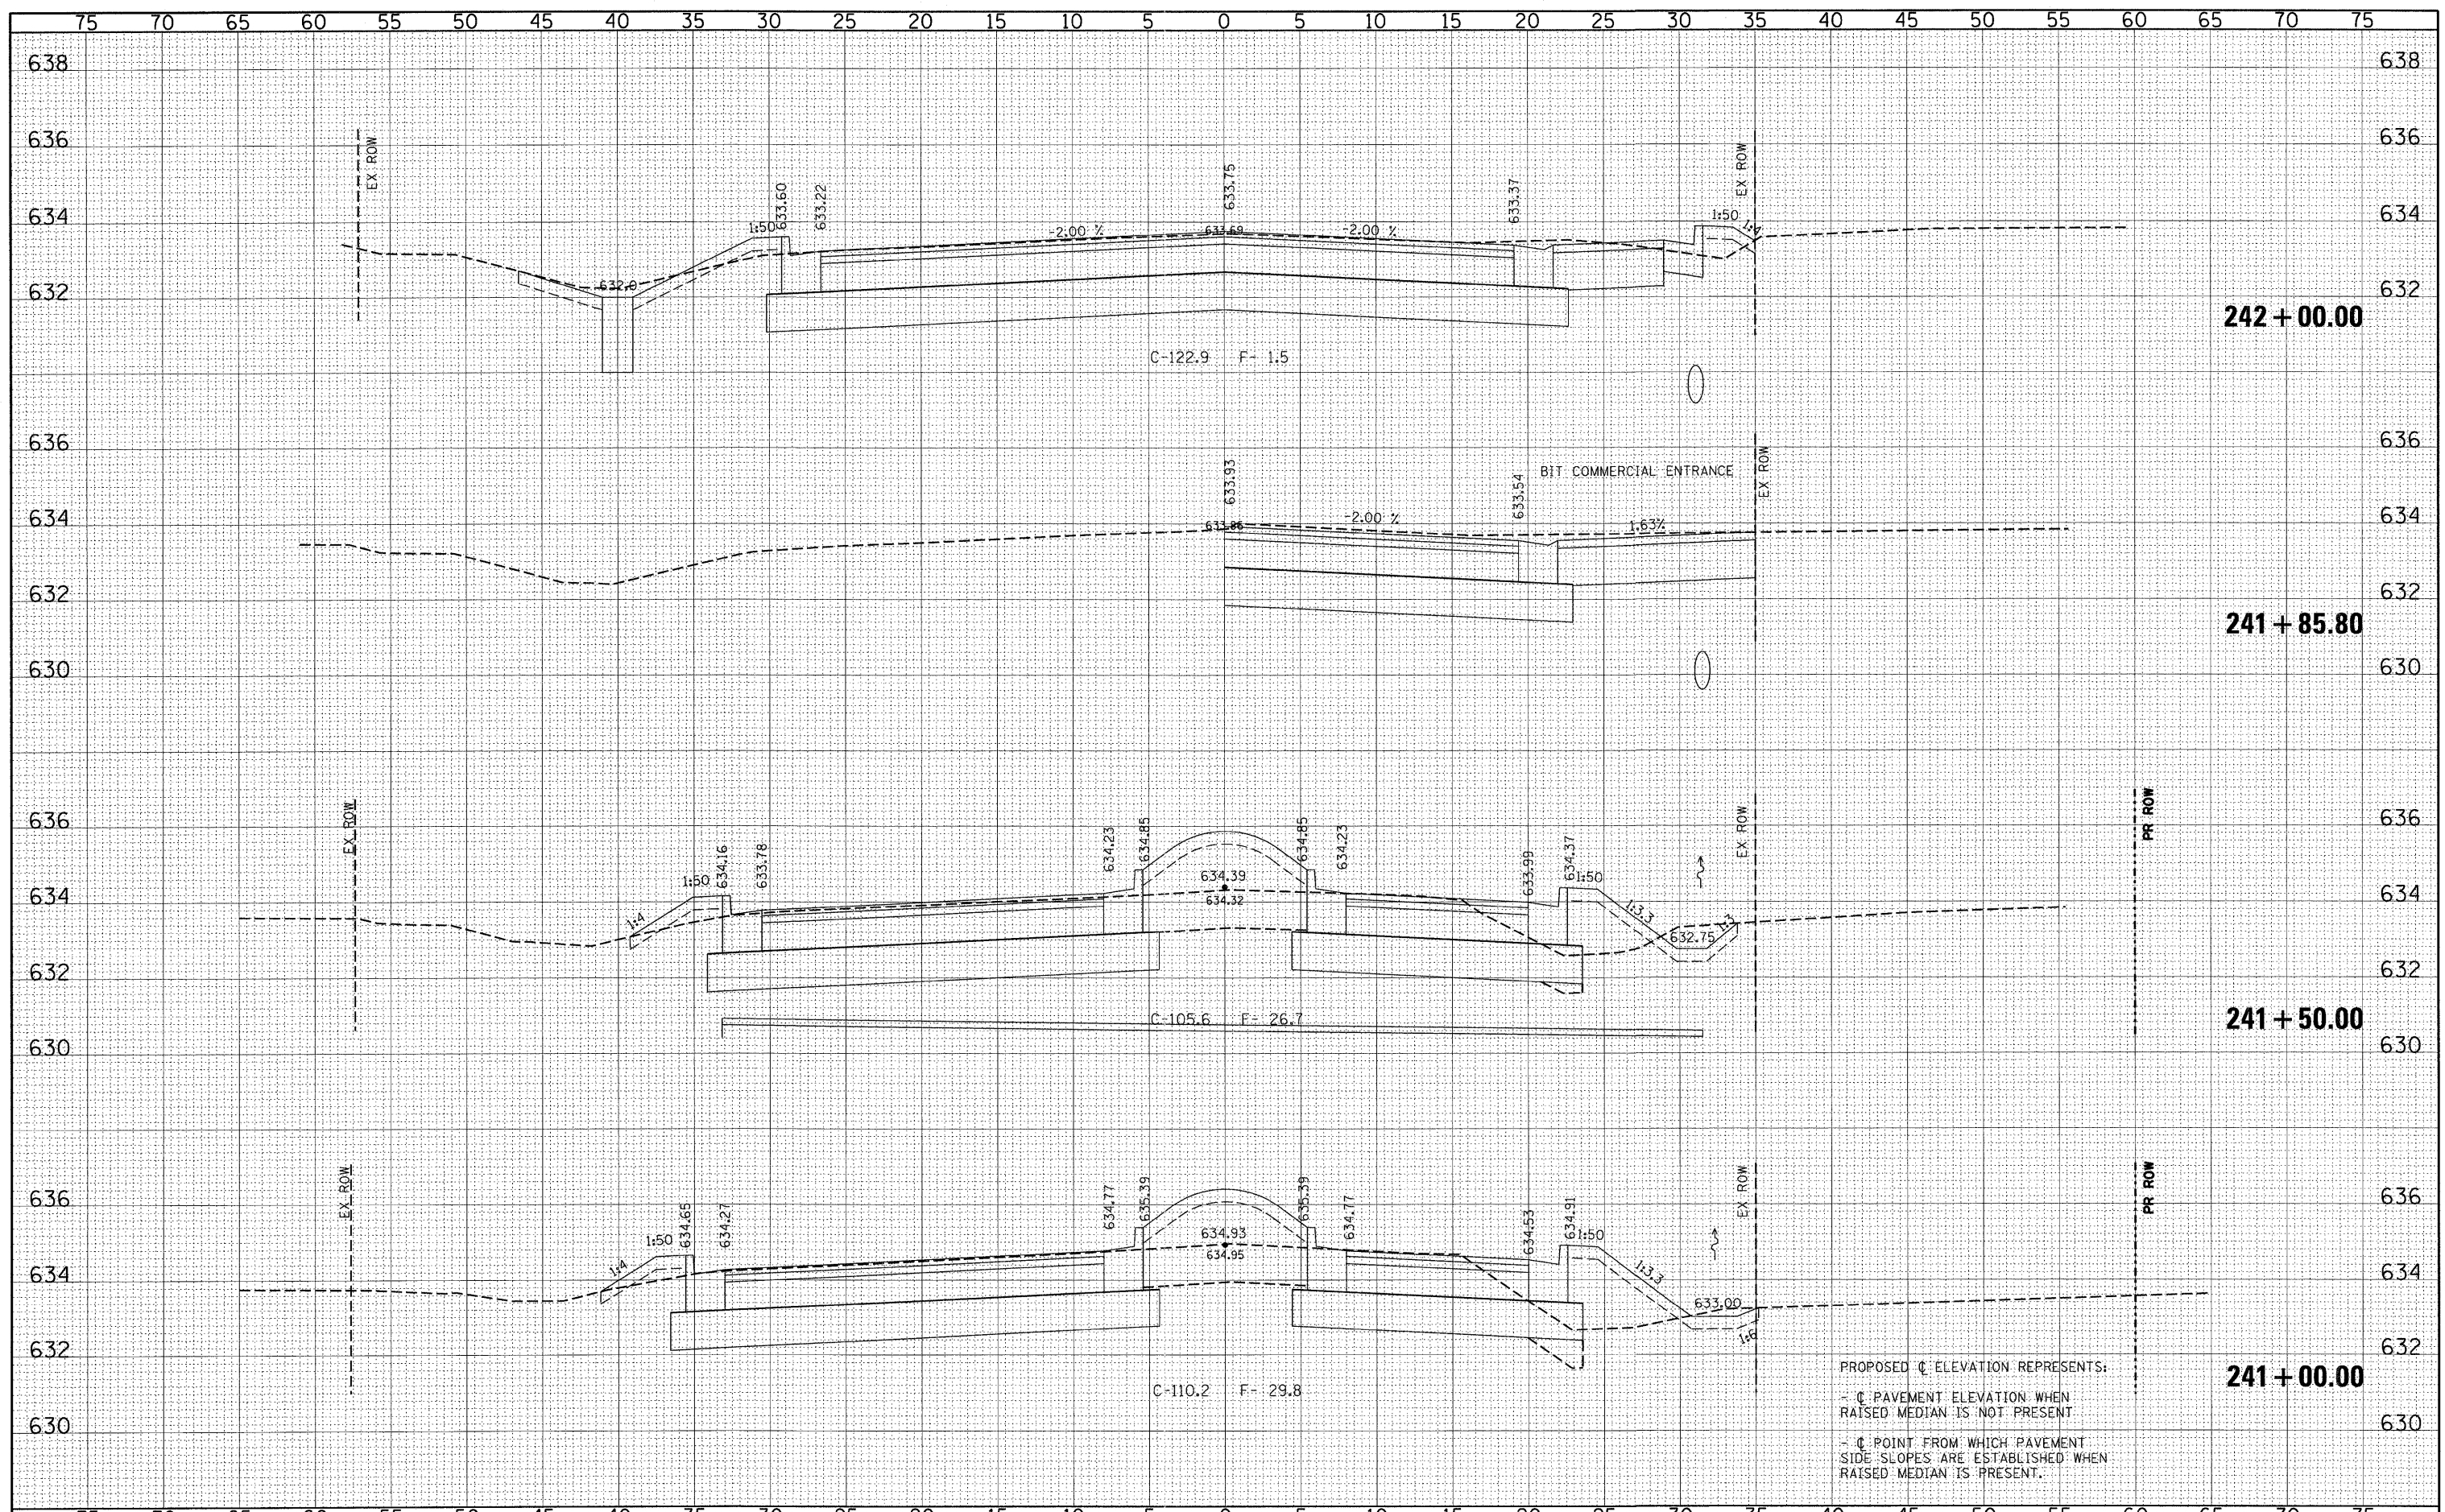

PROPOSED \bar{C} ELEVATION REPRESENTS:
 - \bar{C} PAVEMENT ELEVATION WHEN RAISED MEDIAN IS NOT PRESENT
 - \bar{C} POINT FROM WHICH PAVEMENT SIDE SLOPES ARE ESTABLISHED WHEN RAISED MEDIAN IS PRESENT.

FILE NAME = P:\070116\cad\phase 2\dwg\070116-sxs-Plain.dgn	USER NAME = #USER#	DESIGNED - CM	REVISED -	STATE OF ILLINOIS DEPARTMENT OF TRANSPORTATION		CROSS SECTIONS - PLAINFIELD NAPERVILLE ROAD PLAINFIELD NAPERVILLE RD AT 119TH ST / RODEO DR		F.A.U. RTE.	SECTION	COUNTY	TOTAL SHEETS	SHEET NO.
	PLOT SCALE = #SCALE#	DRAWN - JM	REVISED -			324	04-00036-22-TL	WILL	152	120		
	PLOT DATE = 12/28/2011	CHECKED - CM	REVISED -			CONTRACT NO. 63671						
		DATE - MAY 2009	REVISED -			ILLINOIS FED. AID PROJECT						