


FINAL SURVEY	SURVEYED	DATE
NOTE BOOK	PLOTTED	
NO.	TEMPLATE	
	AREAS CHECKED	

ORIGINAL SURVEY	SURVEYED	DATE
NOTE BOOK	PLOTTED	
NO.	TEMPLATE	
	AREAS CHECKED	

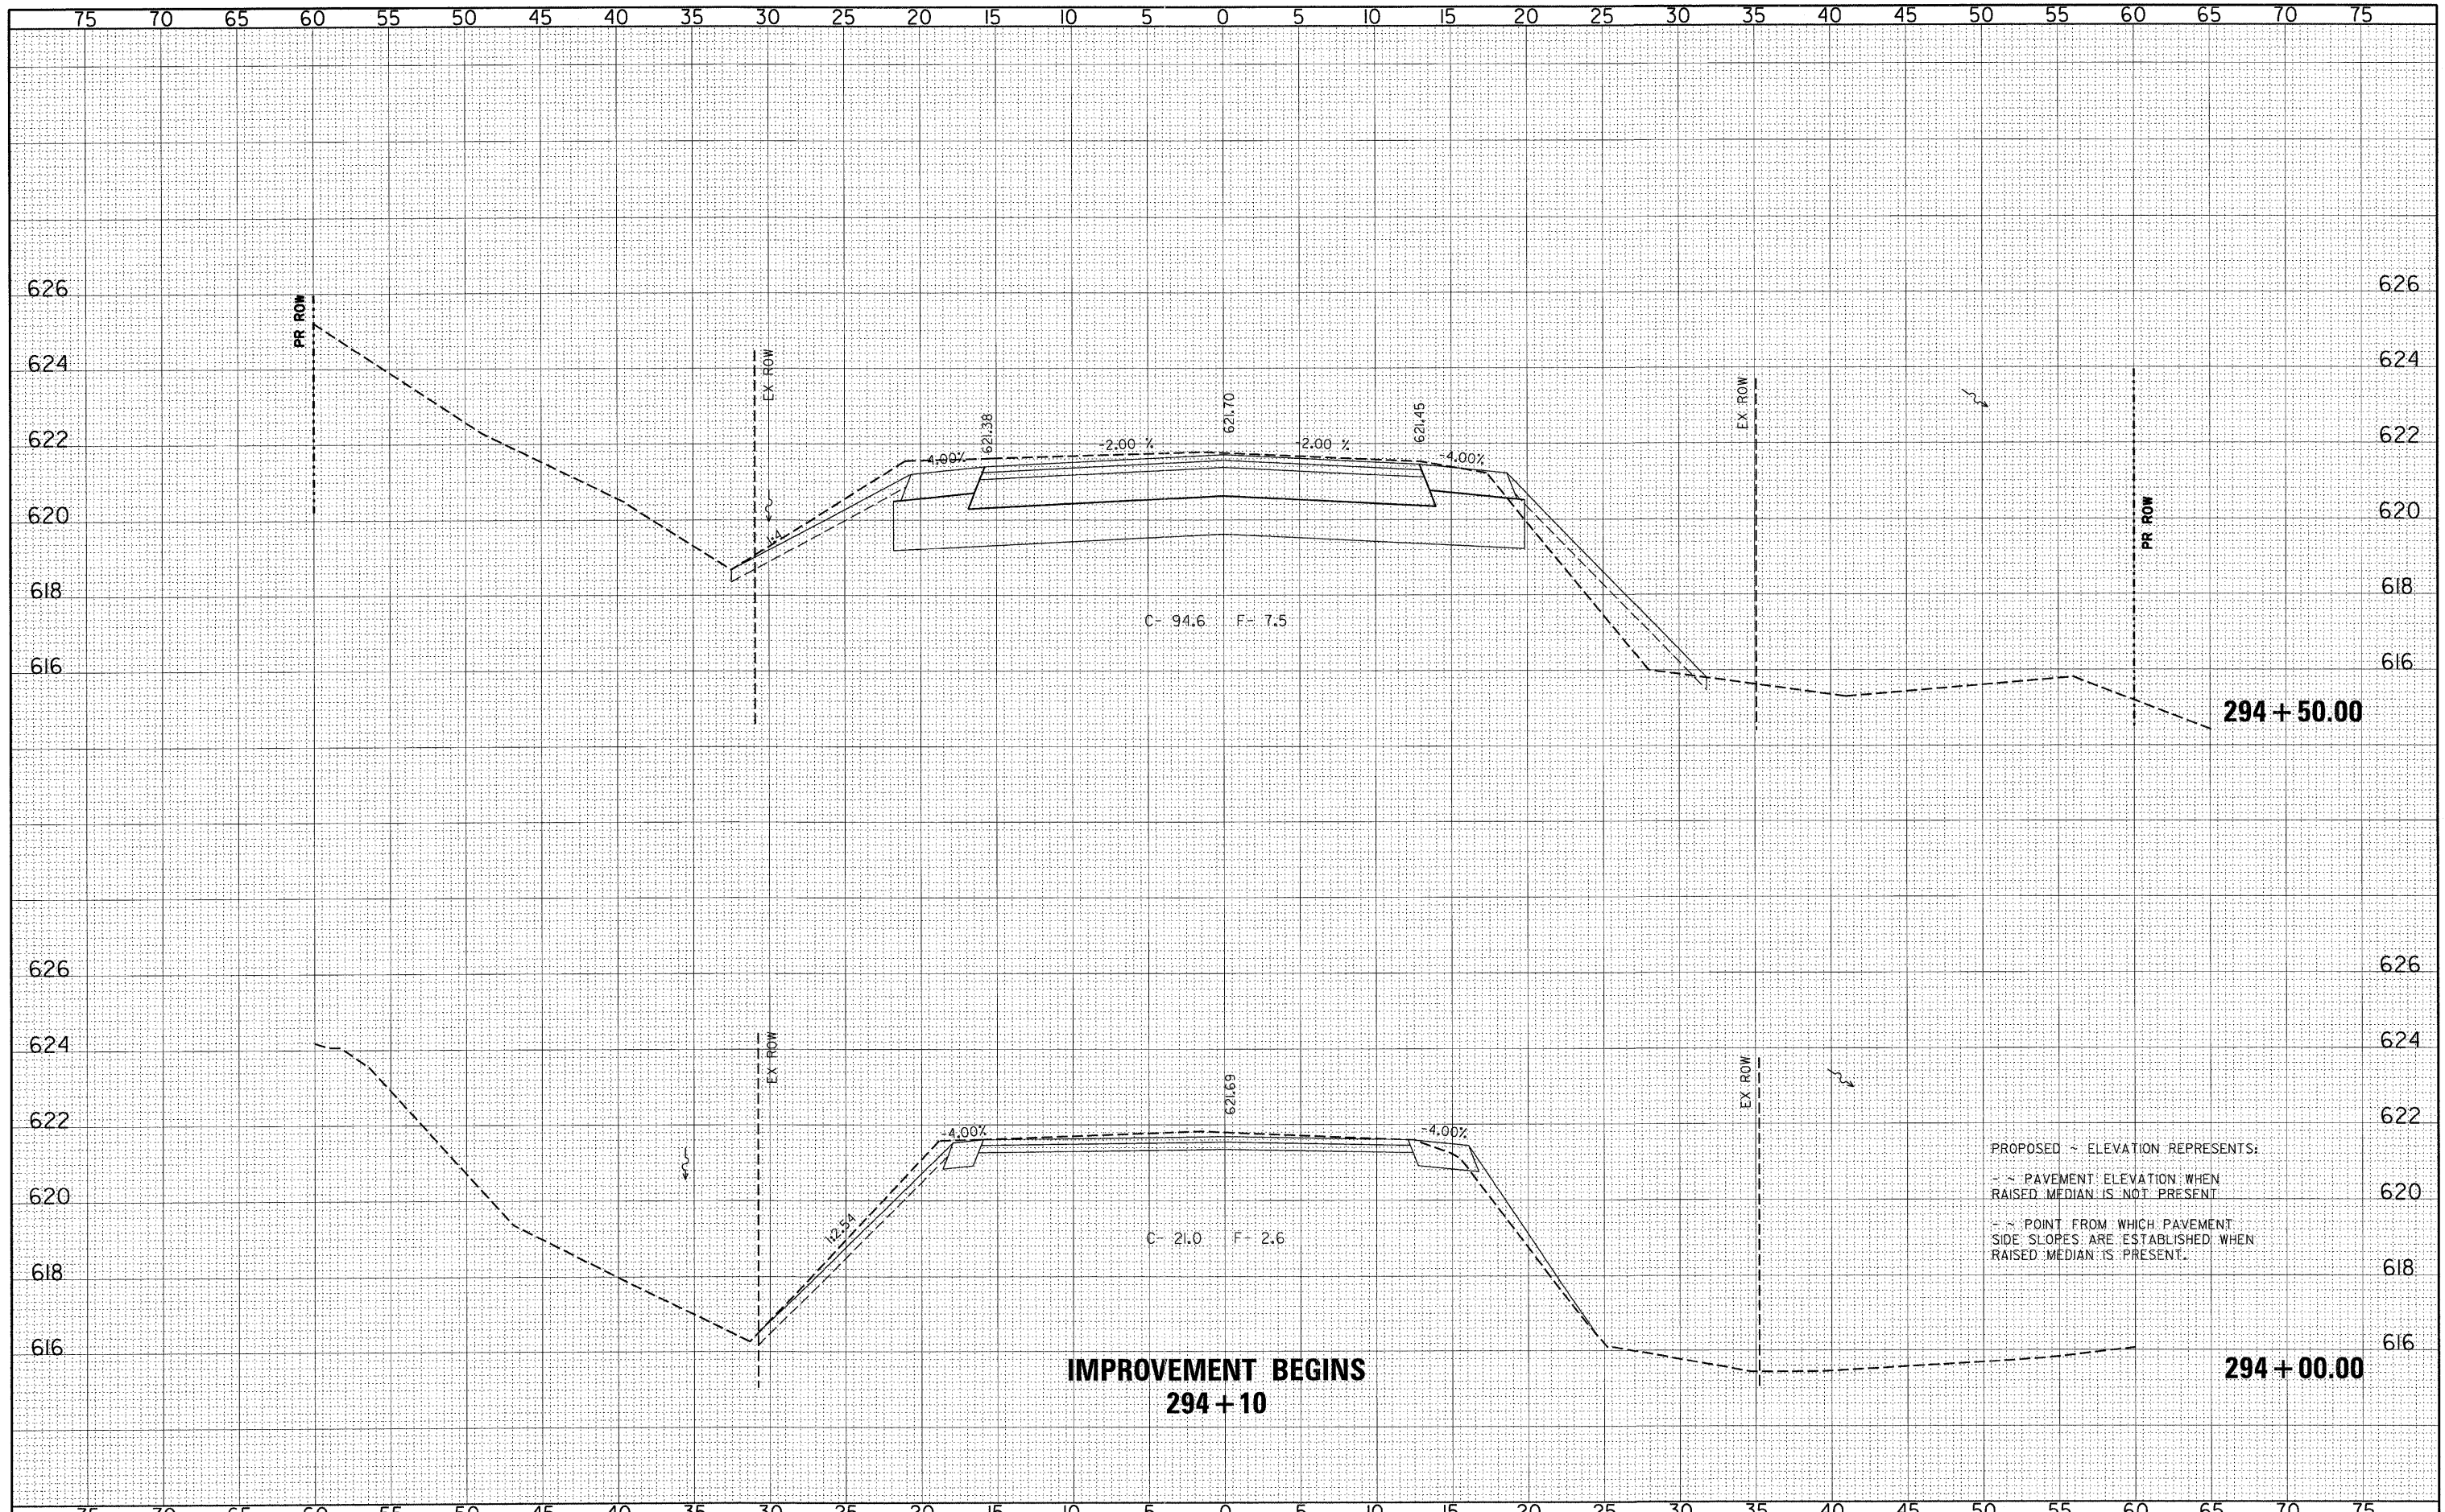

FILE NAME = p:\070116\cad\phase 2\dwg\070116-sxa-119th.dgn	USER NAME = #USER#	DESIGNED - CM	REVISED -	<b>STATE OF ILLINOIS</b> <b>DEPARTMENT OF TRANSPORTATION</b>		<b>CROSS SECTIONS - 119th STREET</b>		F.A.U. RTE.	SECTION	COUNTY	TOTAL SHEETS	SHEET NO.
PLOT SCALE = #SCALE#	DRAWN - JM	REVISED -	REVISED -			324	04-00036-22-TL	WILL	152	123		
PLOT DATE = 12/28/2011	CHECKED - CM	REVISED -	REVISED -			CONTRACT NO. 63671						
	DATE - MAY 2009	REVISED -	REVISED -			ILLINOIS FED. AID PROJECT						