


|              |          |
|--------------|----------|
| BY           | DATE     |
| FINAL SURVEY | SURVIVED |
| NOTE BOOK    | PLOTTED  |
| NO.          | TEMPLATE |
|              | AREAS    |
|              | CHECKED  |

|                 |          |
|-----------------|----------|
| BY              | DATE     |
| ORIGINAL SURVEY | SURVIVED |
| NOTE BOOK       | PLOTTED  |
| NO.             | TEMPLATE |
|                 | AREAS    |
|                 | CHECKED  |

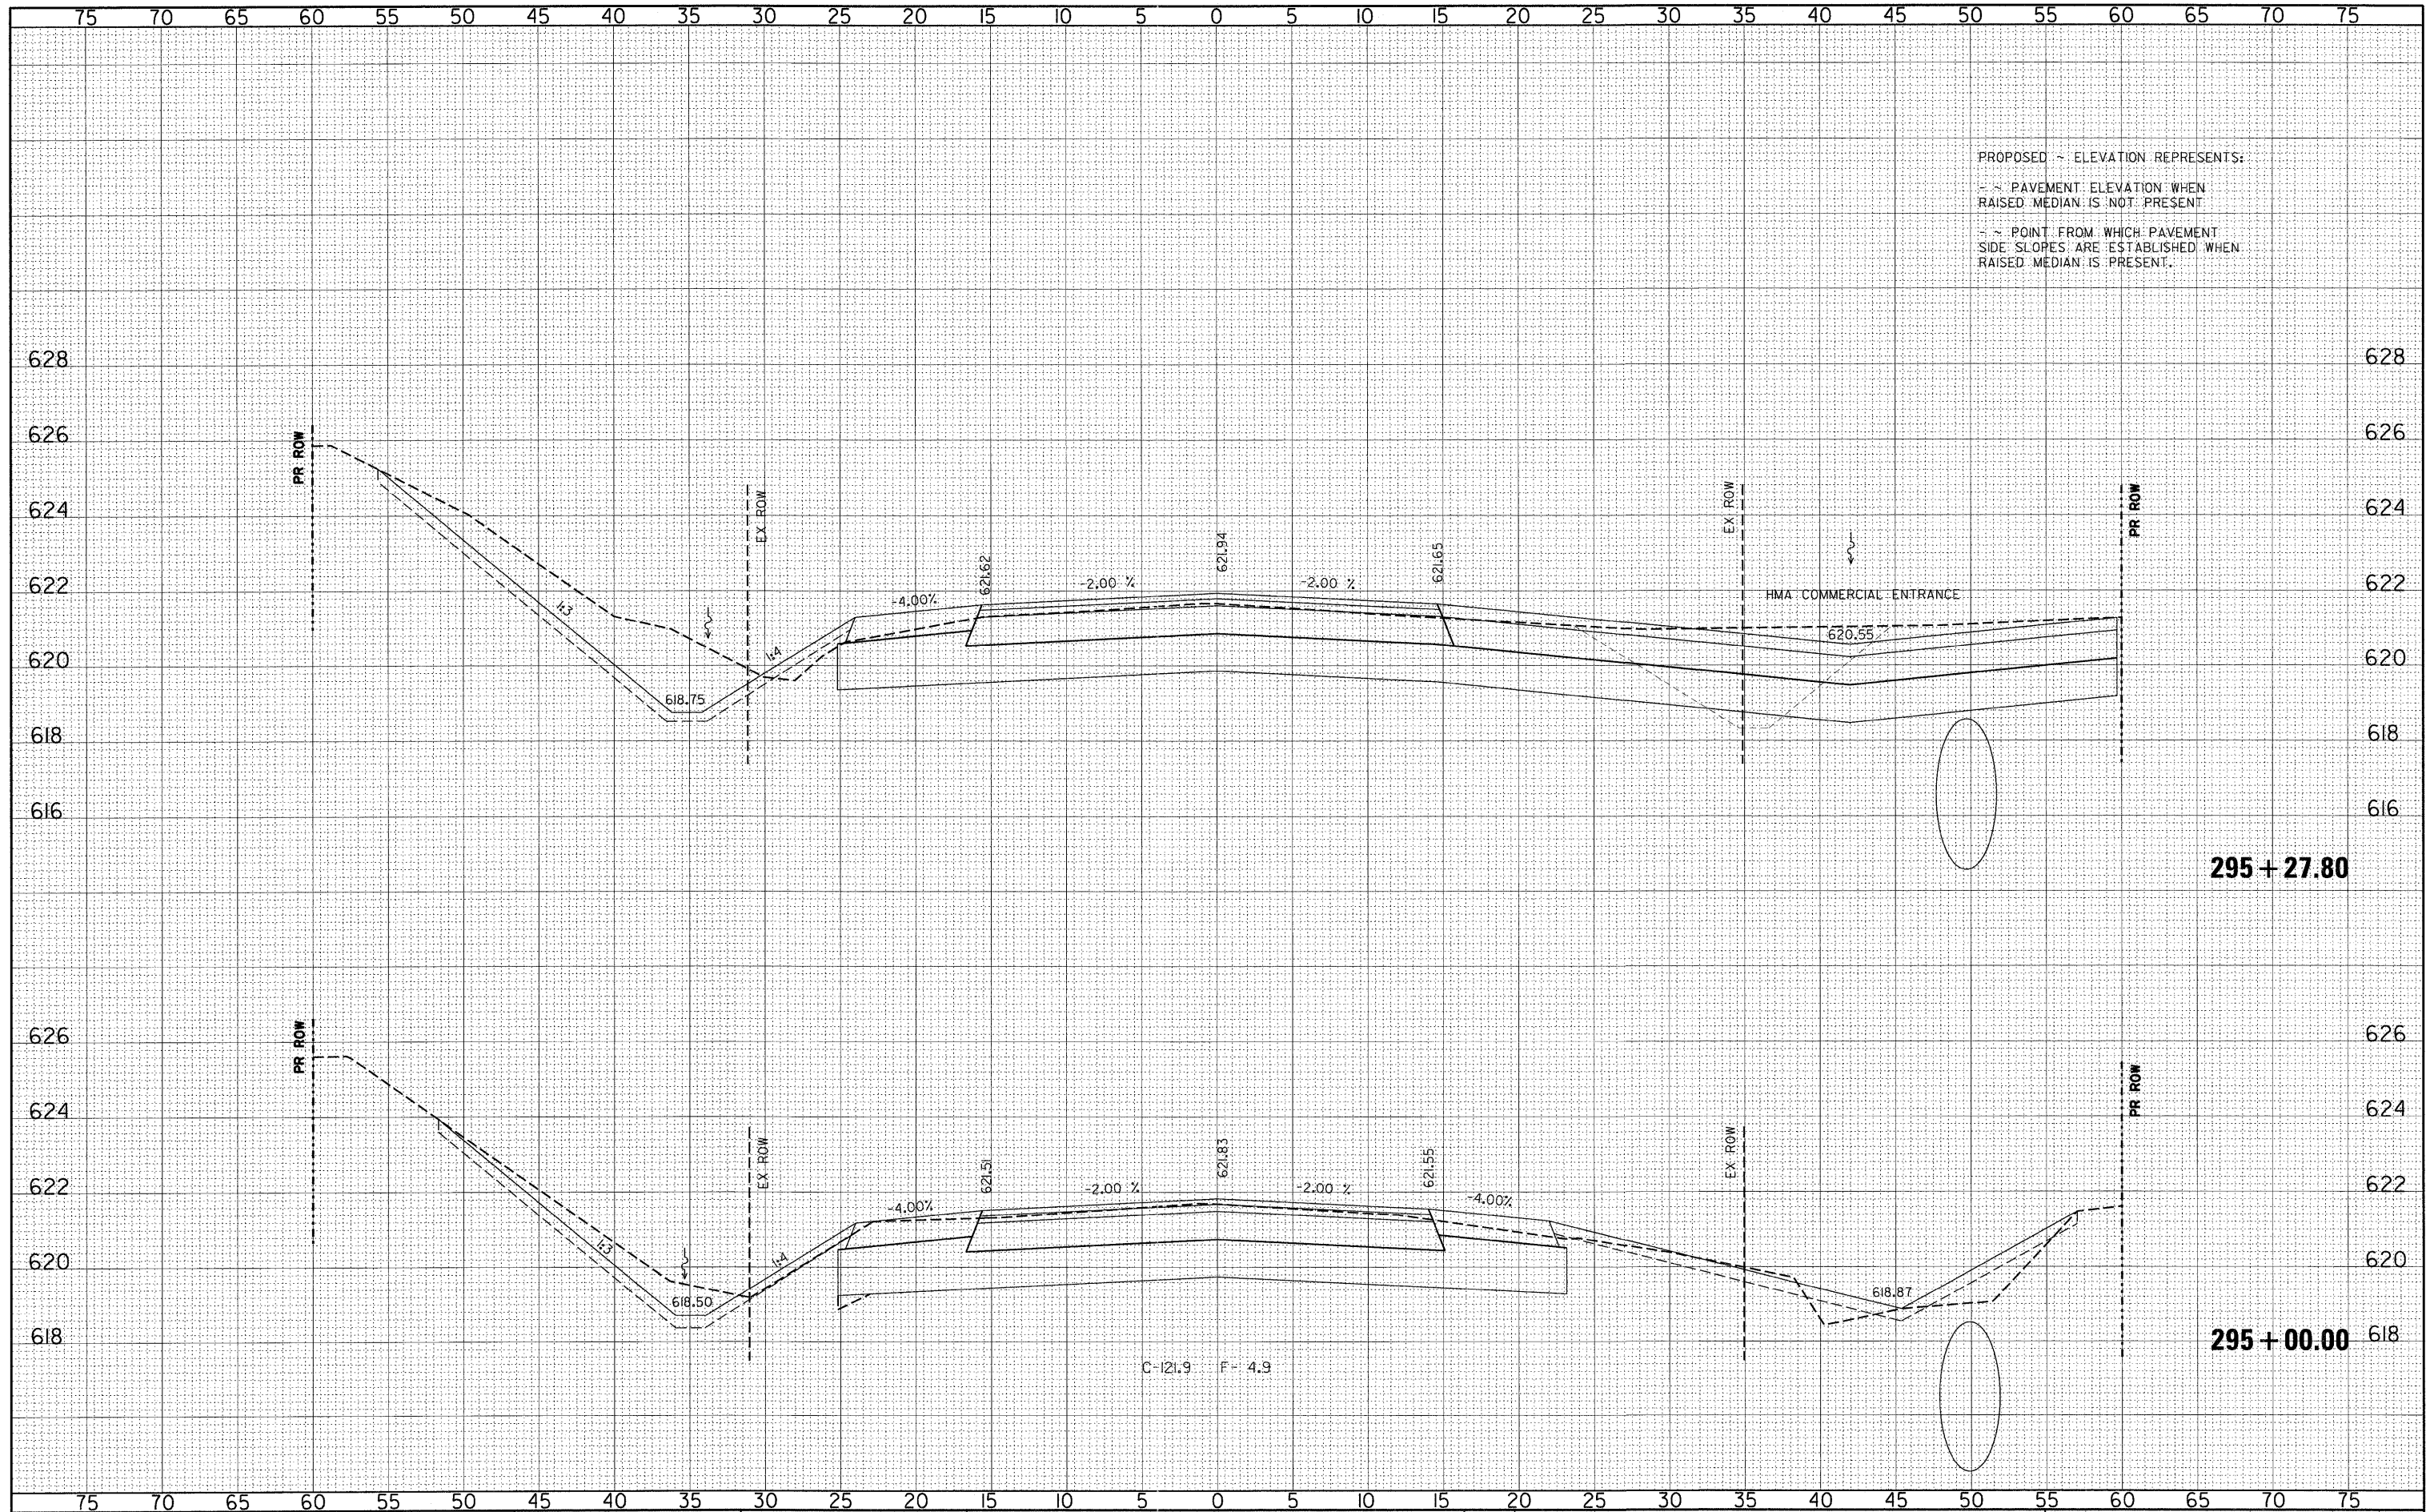

PROPOSED ~ ELEVATION REPRESENTS:  
 - - - PAVEMENT ELEVATION WHEN RAISED MEDIAN IS NOT PRESENT  
 - - - POINT FROM WHICH PAVEMENT SIDE SLOPES ARE ESTABLISHED WHEN RAISED MEDIAN IS PRESENT.

FILE NAME = p:\070116\cad\phase 2\dwg\070116-sxs-119th.dgn

USER NAME = #USER#  
 DESIGNED - CM  
 DRAWN - JM  
 CHECKED - CM  
 DATE - MAY 2009

REVISED -  
 REVISED -  
 REVISED -  
 REVISED -

STATE OF ILLINOIS  
 DEPARTMENT OF TRANSPORTATION



CROSS SECTIONS - 119th STREET  
 PLAINFIELD NAPERVILLE RD AT 119th ST / RODEO DR  
 SCALE: H=5' H 1"=2' V  
 SHEET NO. 2 OF 30 SHEETS  
 STA. 295+00.00 STA. 295+27.80

| F.A.U. RTE.               | SECTION        | COUNTY | TOTAL SHEETS | SHEET NO. |
|---------------------------|----------------|--------|--------------|-----------|
| 324                       | 04-00036-22-TL | WILL   | 152          | 124       |
| CONTRACT NO. 63671        |                |        |              |           |
| ILLINOIS FED. AID PROJECT |                |        |              |           |