


DATE	
BY	
FINAL SURVEY	SURVEYED
NOTE BOOK	PLOTTED
NO.	TEMPLATE
	AREAS CHECKED

DATE	
BY	
ORIGINAL SURVEY	SURVEYED
NOTE BOOK	PLOTTED
NO.	TEMPLATE
	AREAS CHECKED

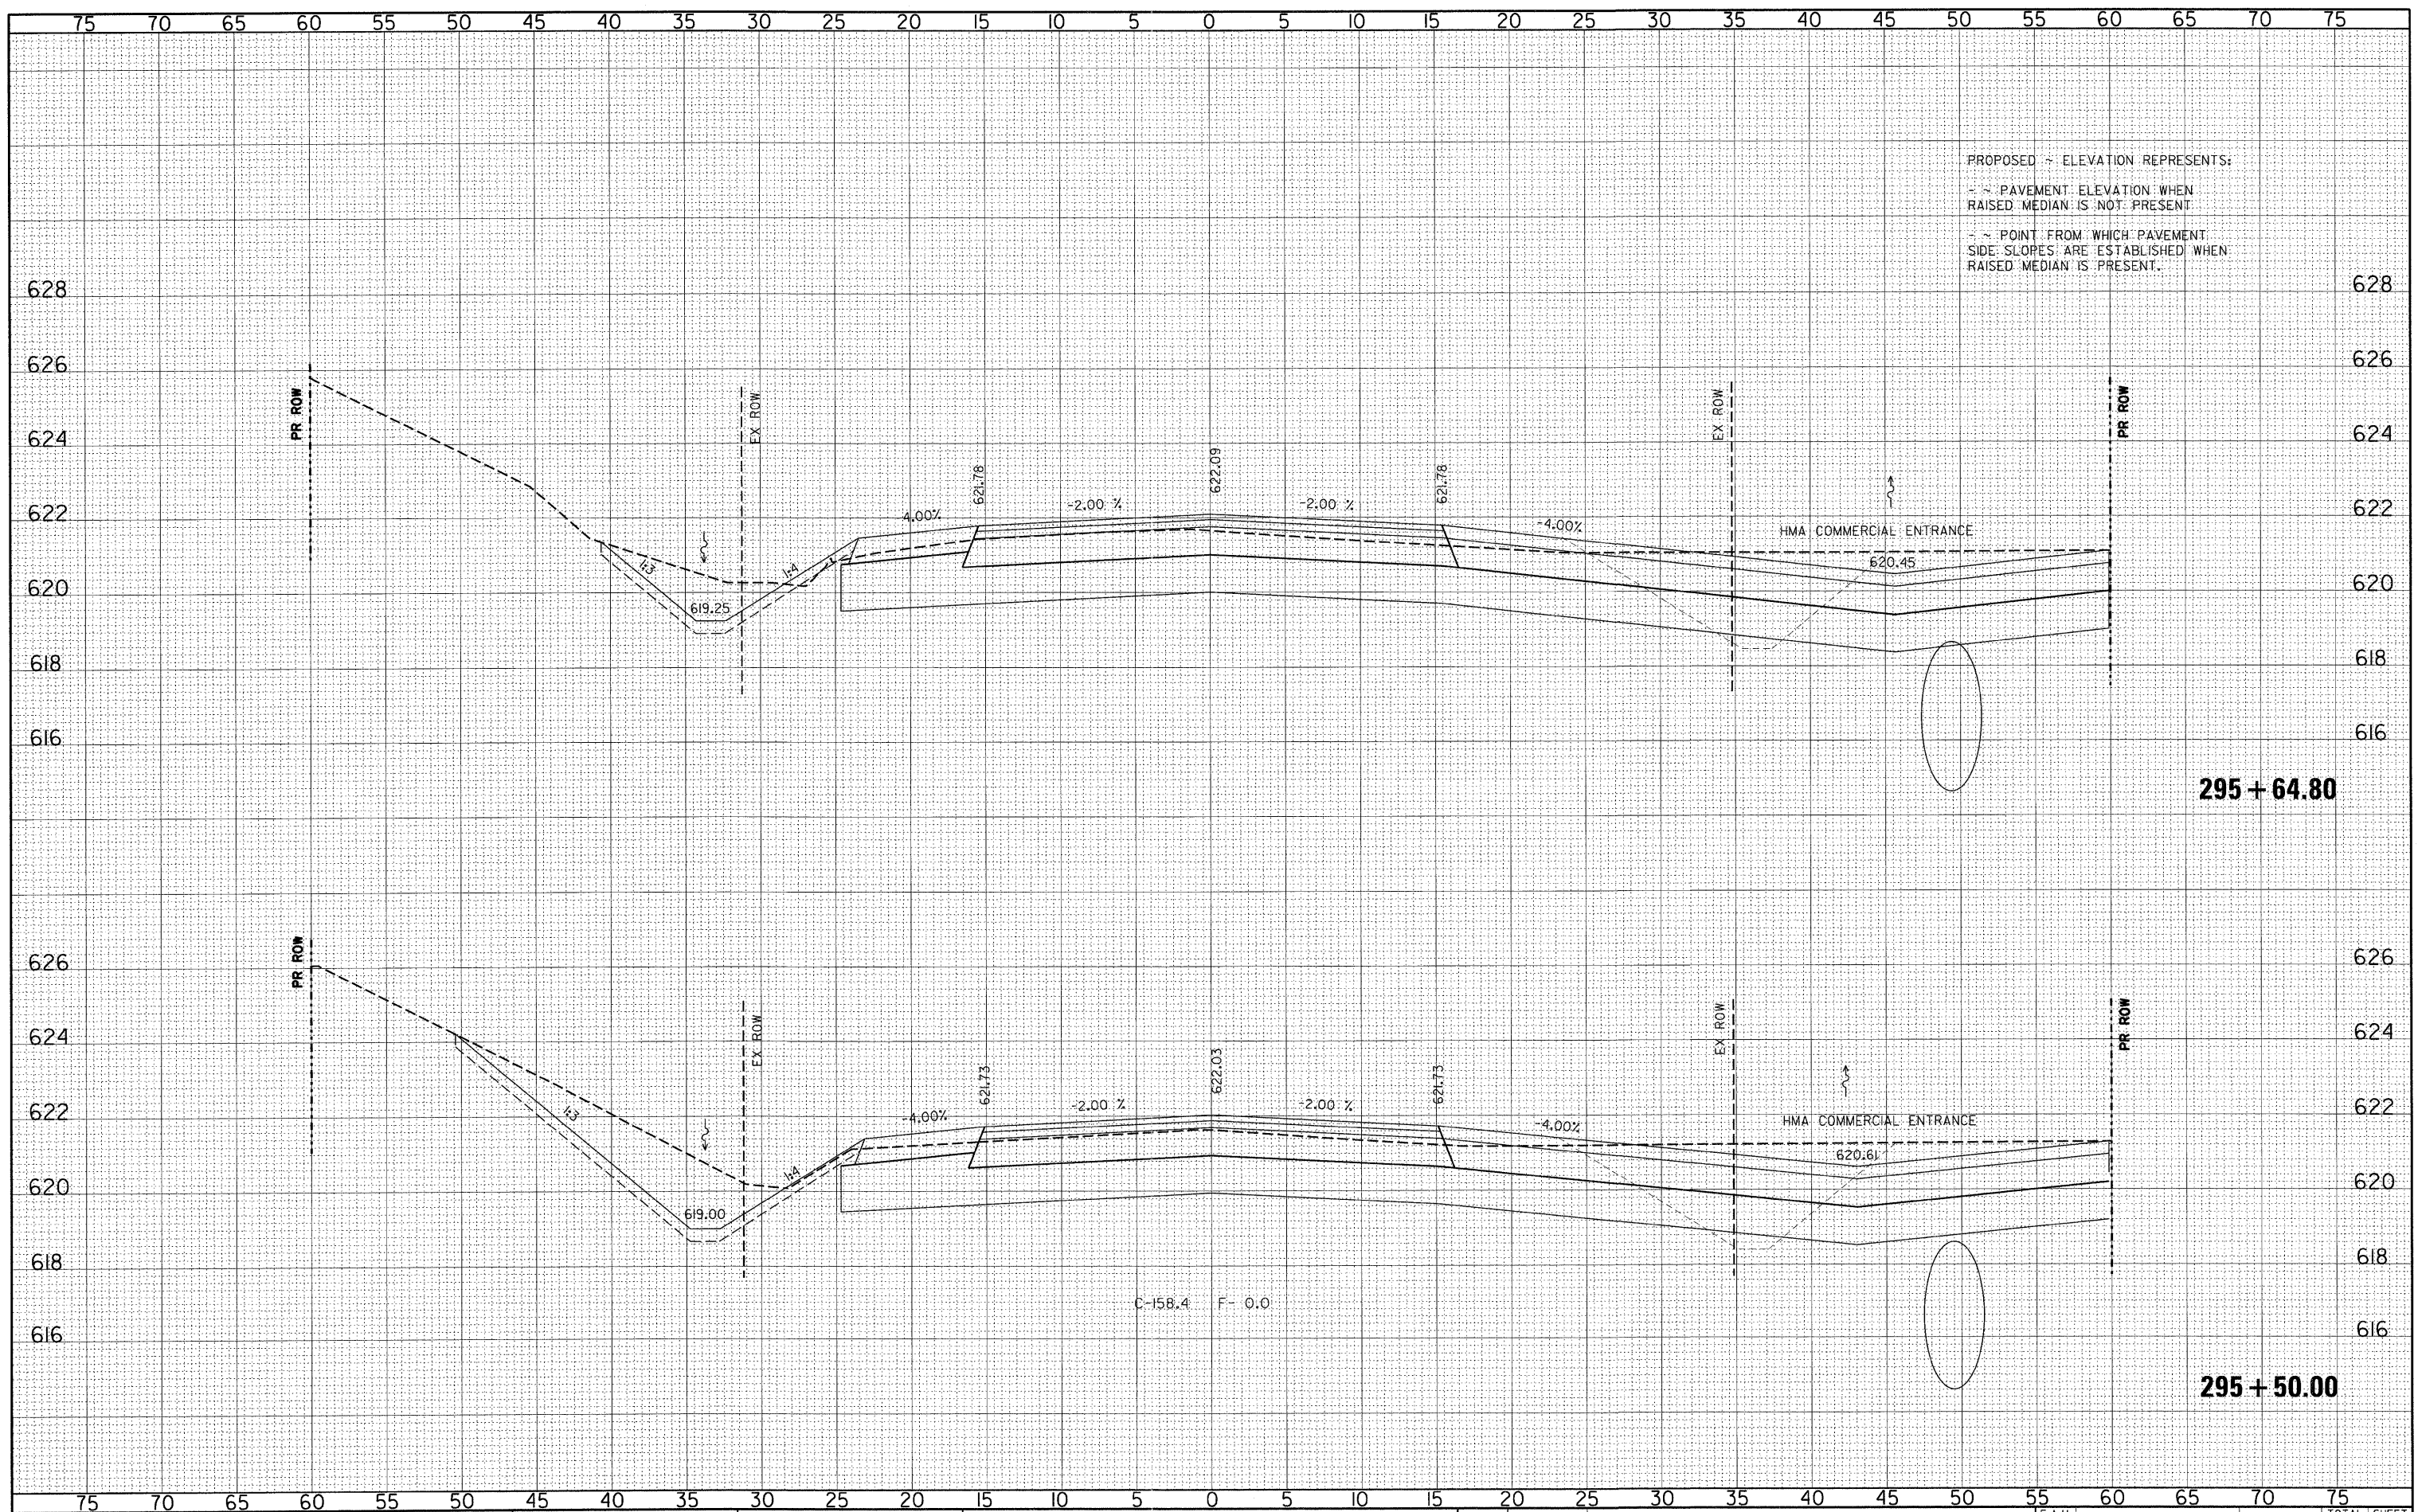

FILE NAME =
 p:\070116\cad\phase 2\dwg\070116-sxs-119th.dgn

USER NAME = #USER#
 DESIGNED - CM
 DRAWN - JM
 CHECKED - CM
 DATE - MAY 2009

REVISED -
 REVISED -
 REVISED -
 REVISED -

STATE OF ILLINOIS
 DEPARTMENT OF TRANSPORTATION



CROSS SECTIONS - 119th STREET
 PLAINFIELD NAPERVILLE RD AT 119TH ST / RODEO DR
 SCALE: 1"=5'H 1"=2'V
 SHEET NO. 3 OF 30 SHEETS
 STA. 295+50.00 STA. 295+64.80

F.A.U. RTE.	SECTION	COUNTY	TOTAL SHEETS	SHEET NO.
324	04-00036-22-TL	WILL	152	125
				CONTRACT NO. 63671
ILLINOIS FED. AID PROJECT				