


DATE	
BY	
FILED	
SURVEY	
PLOTTED	
TEMPLATE	
NOTE BOOK	
AREAS CHECKED	
NO.	

DATE	
BY	
FILED	
SURVEY	
PLOTTED	
TEMPLATE	
NOTE BOOK	
AREAS CHECKED	
NO.	

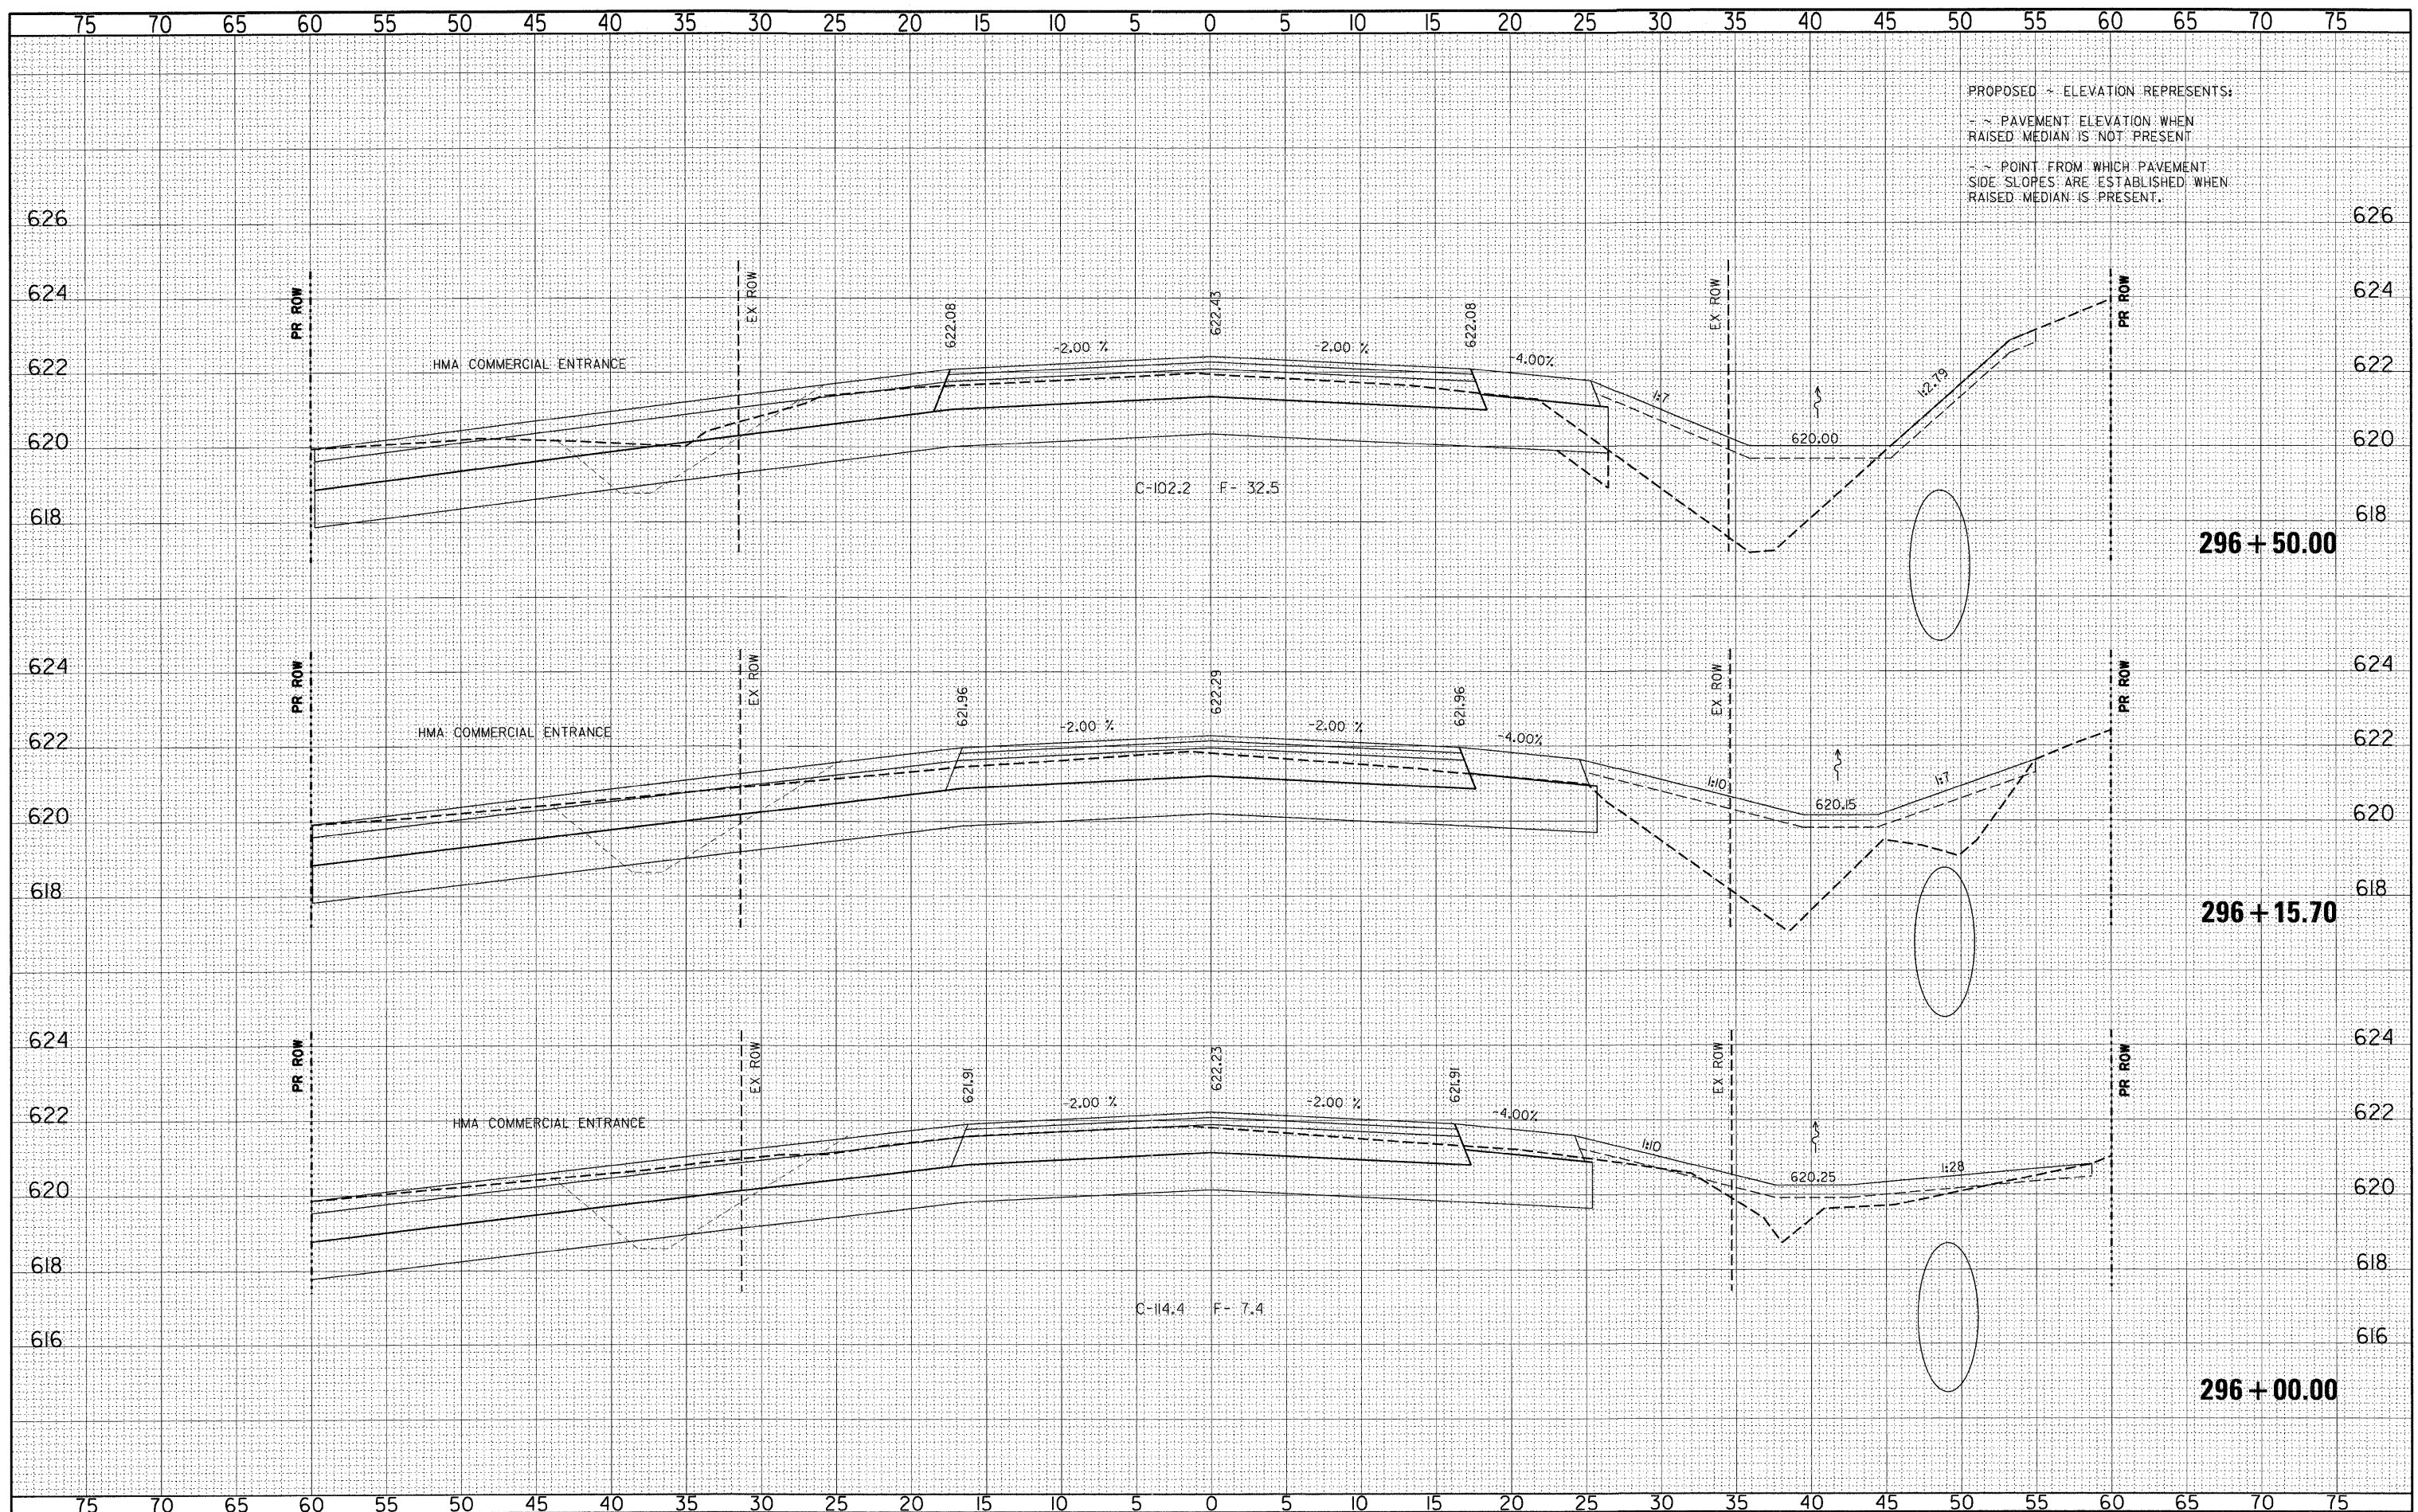

FILE NAME = p:\070116\oad\phase 2\dwg\070116-sss-119th.dgn

USER NAME = *USER*

PLOT SCALE = *SCALE*

PLOT DATE = 12/20/2011

DESIGNED - CM

DRAWN - JM

CHECKED - CM

DATE - MAY 2009

REVISED -

REVISED -

REVISED -

REVISED -

STATE OF ILLINOIS
 DEPARTMENT OF TRANSPORTATION



CROSS SECTIONS - 119th STREET
 PLAINFIELD NAPERVILLE RD AT 119th ST / RODEO DR

SCALE: H=5'H V=2'V

SHEET NO. 4 OF 30 SHEETS

STA. 296+00.00 STA. 296+50.00

F.A.U. RTE.	SECTION	COUNTY	TOTAL SHEETS	SHEET NO.
324	04-00036-22-TL	WILL	152	126
				CONTRACT NO. 63671
ILLINOIS FED. AID PROJECT				