


BY	DATE

BY	DATE

PROPOSED ~ ELEVATION REPRESENTS:  
 ~ ~ PAVEMENT ELEVATION WHEN RAISED MEDIAN IS NOT PRESENT  
 ~ ~ POINT FROM WHICH PAVEMENT SIDE SLOPES ARE ESTABLISHED WHEN RAISED MEDIAN IS PRESENT.

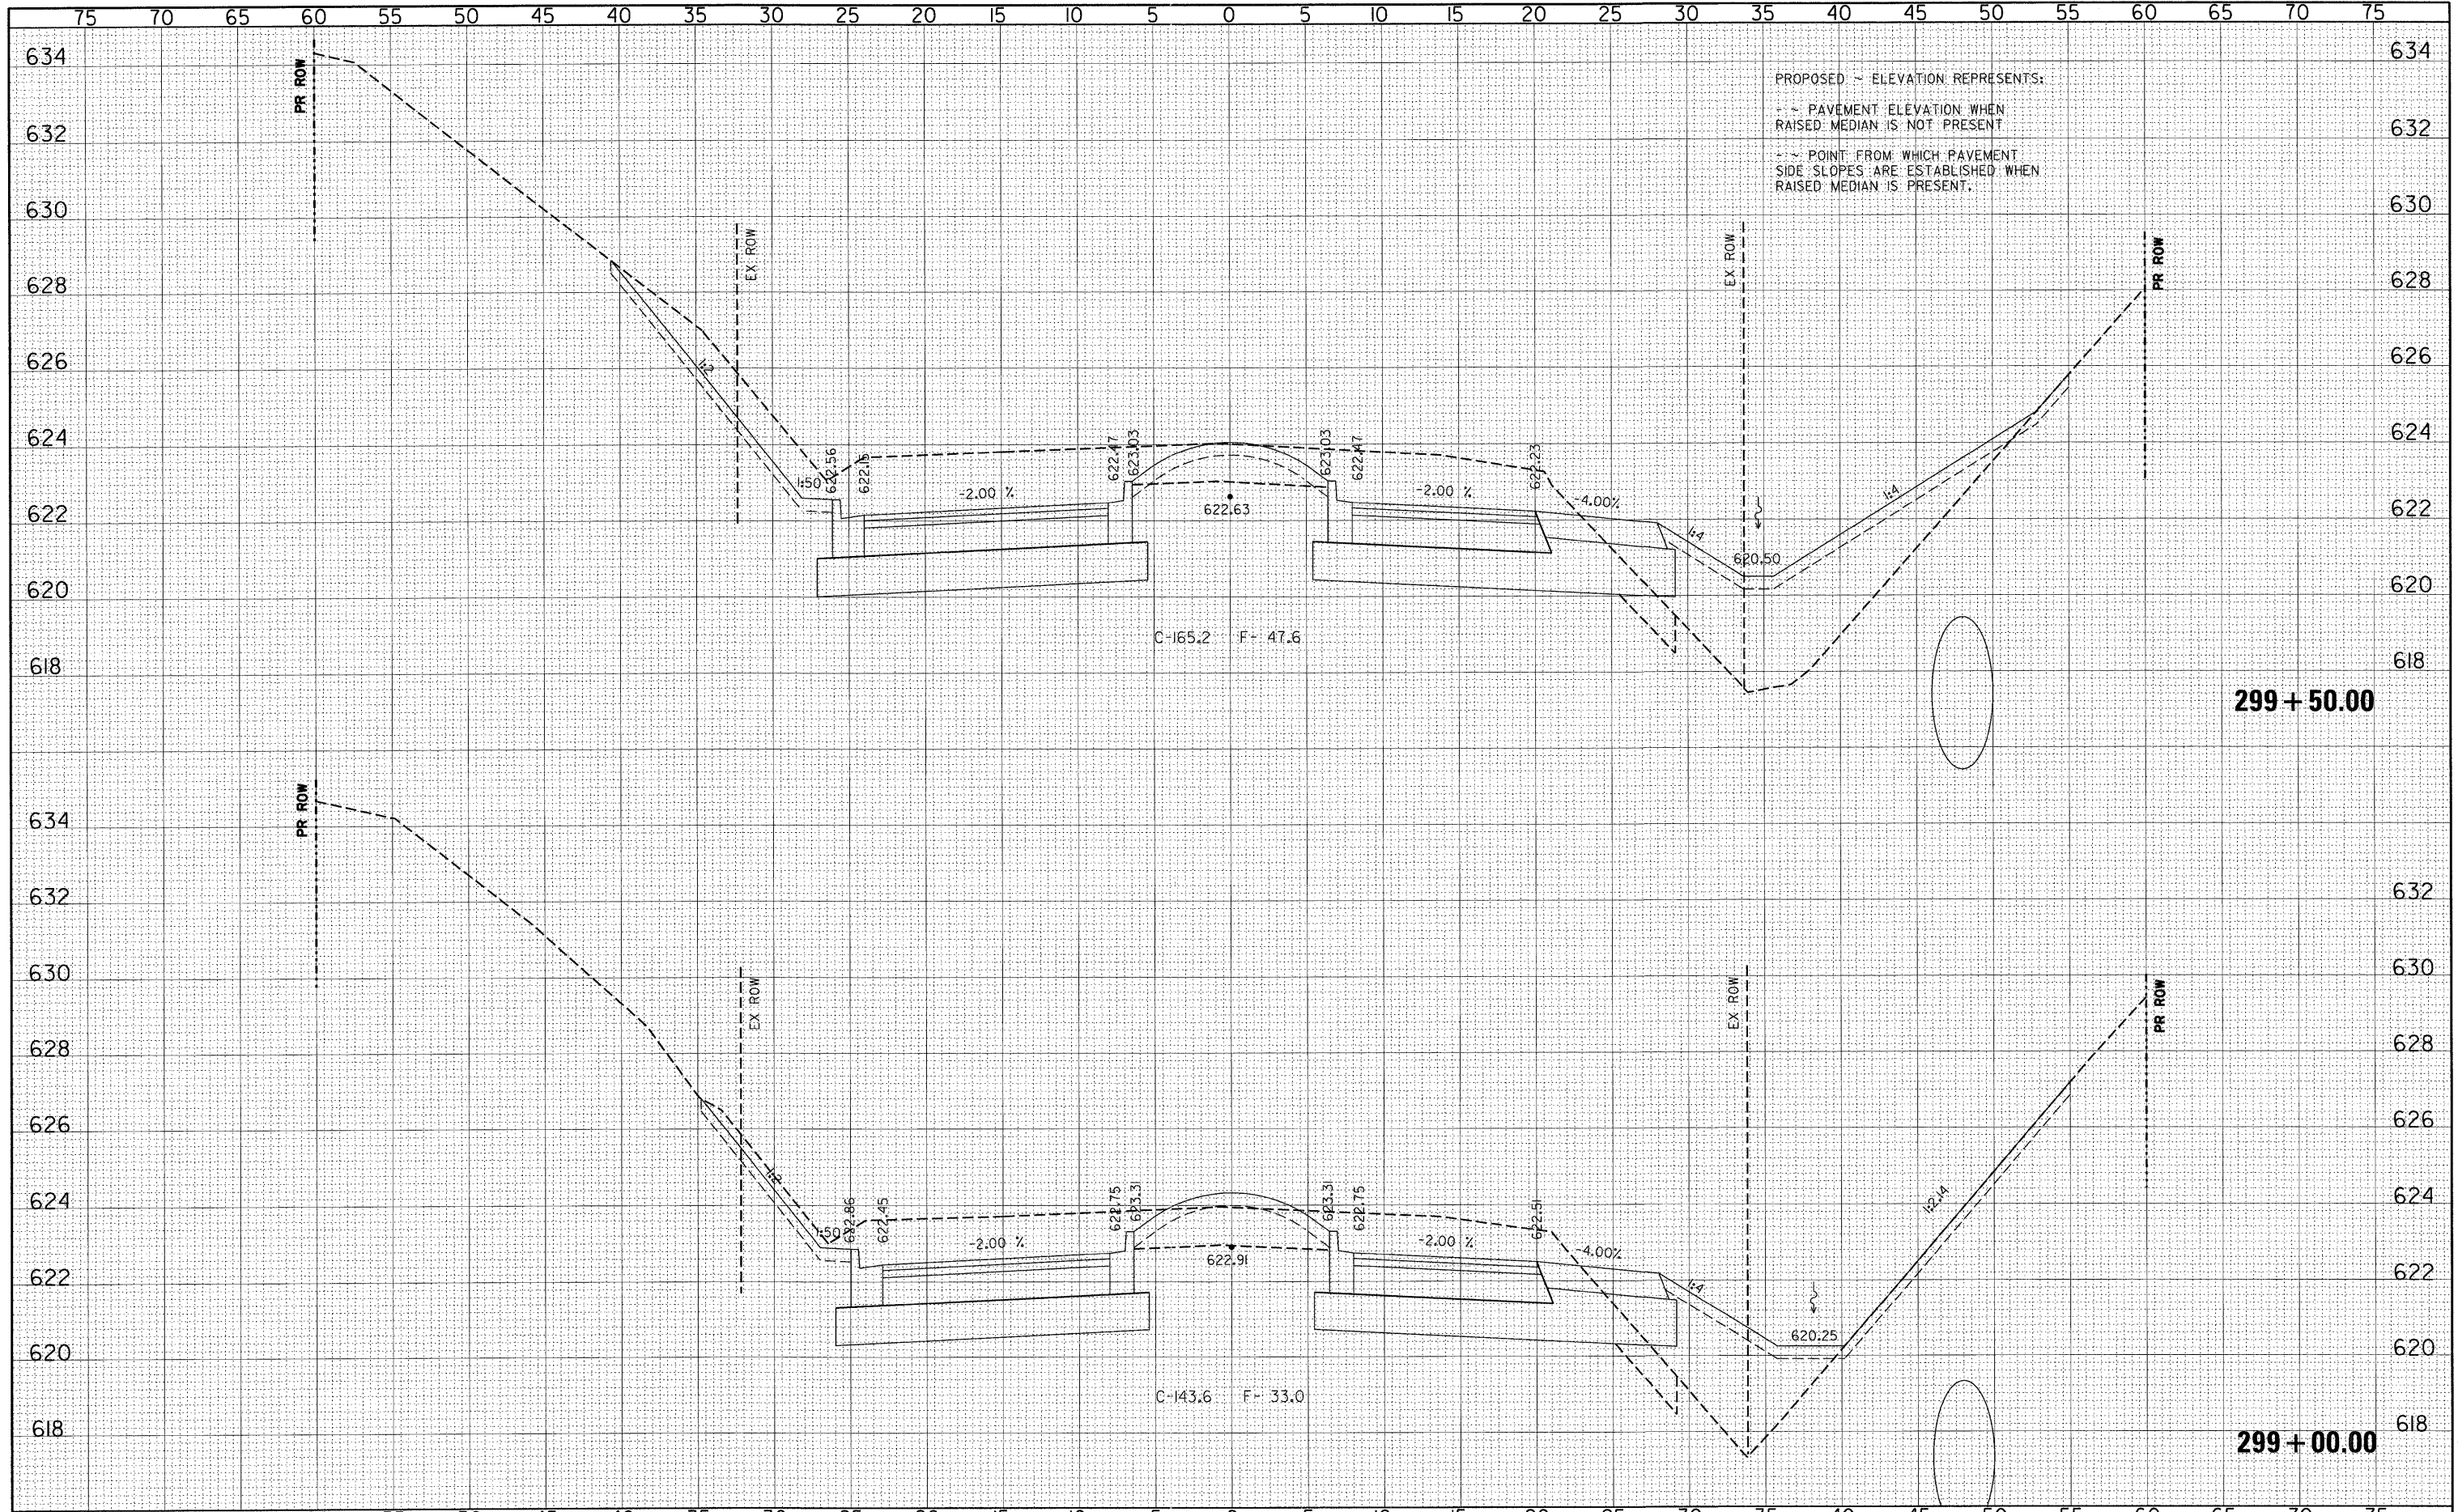

FILE NAME = p:\070116\cad\phase 2\dwg\070116-sxs-119th.dgn  
 USER NAME = #USER#  
 DESIGNED - CM  
 DRAWN - JM  
 CHECKED - CM  
 DATE - MAY 2009

REVISIONS:  
 REVISED -  
 REVISED -  
 REVISED -  
 REVISED -

**STATE OF ILLINOIS  
 DEPARTMENT OF TRANSPORTATION**



**CROSS SECTIONS - 119th STREET  
 PLAINFIELD NAPERVILLE RD AT 119th ST / RODEO DR**

F.A.U. RTE.	SECTION	COUNTY	TOTAL SHEETS	SHEET NO.
324	04-00036-22-TL	WILL	152	129
CONTRACT NO. 63671			ILLINOIS FED. AID PROJECT	

SCALE: H=5'H V=2'V SHEET NO. 7 OF 30 SHEETS STA. 299+00.00 STA. 299+50.00