


DATE	
BY	
FINAL SURVEY	
SURVEYED	
PLOTTED	
TEMPLATE	
NOTE BOOK	
AREAS CHECKED	
NO.	

DATE	
BY	
ORIGINAL SURVEY	
SURVEYED	
PLOTTED	
TEMPLATE	
NOTE BOOK	
AREAS CHECKED	
NO.	

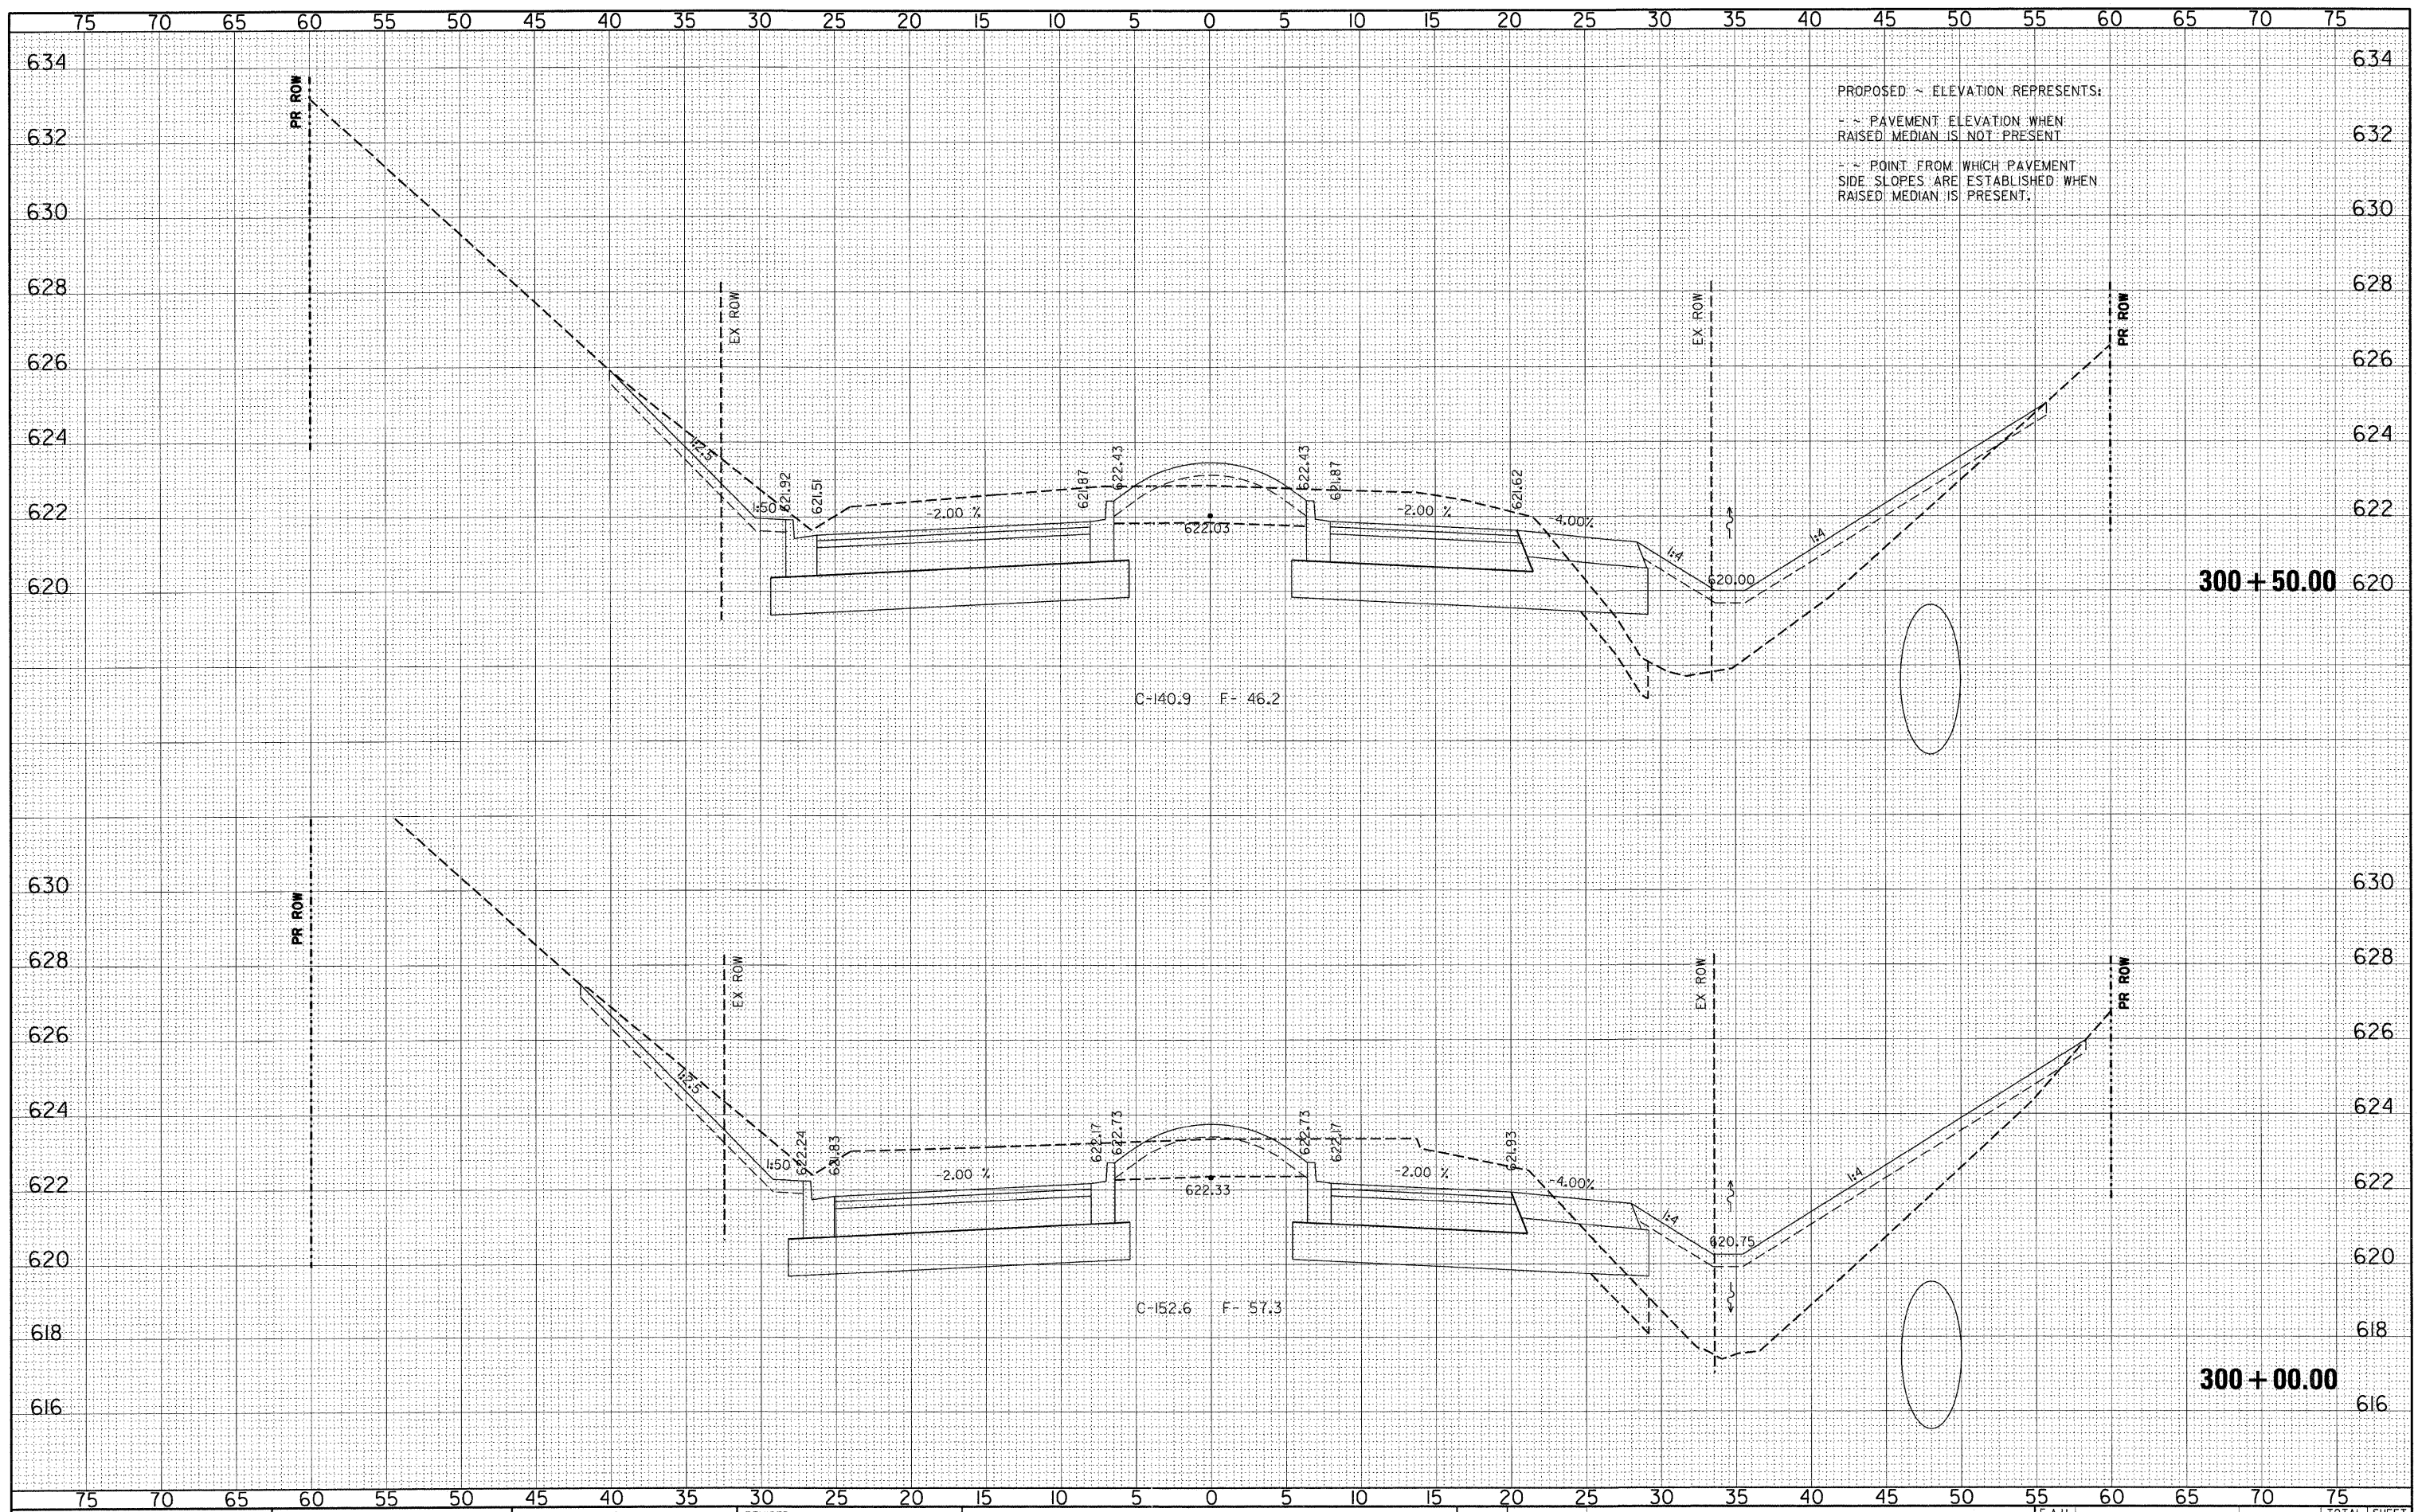

PROPOSED ~ ELEVATION REPRESENTS:
 - - - PAVEMENT ELEVATION WHEN RAISED MEDIAN IS NOT PRESENT
 - - - POINT FROM WHICH PAVEMENT SIDE SLOPES ARE ESTABLISHED WHEN RAISED MEDIAN IS PRESENT.

FILE NAME = p:\070116\cad\phase 2\dwg\070116-sxs-119th.dgn	USER NAME = *USER*	DESIGNED - CM	REVISIONS	STATE OF ILLINOIS DEPARTMENT OF TRANSPORTATION		CROSS SECTIONS - 119th STREET		F.A.U. RTE.	SECTION	COUNTY	TOTAL SHEETS	SHEET NO.
PLOT SCALE = *SCALE*	DRAWN - JM	CHECKED - CM	REVISIONS			324	04-00036-22-TL	WILL	152	130		
PLOT DATE = 12/28/2011	DATE - MAY 2009	REVISIONS	REVISIONS			CONTRACT NO. 63671						
						ILLINOIS FED. AID PROJECT						