


DATE	
BY	
FINAL SURVEY	SURVEYED
NOTE BOOK	PLOTTED
NO.	TEMPLATE
	AREAS CHECKED

DATE	
BY	
ORIGINAL SURVEY	SURVEYED
NOTE BOOK	PLOTTED
NO.	TEMPLATE
	AREAS CHECKED

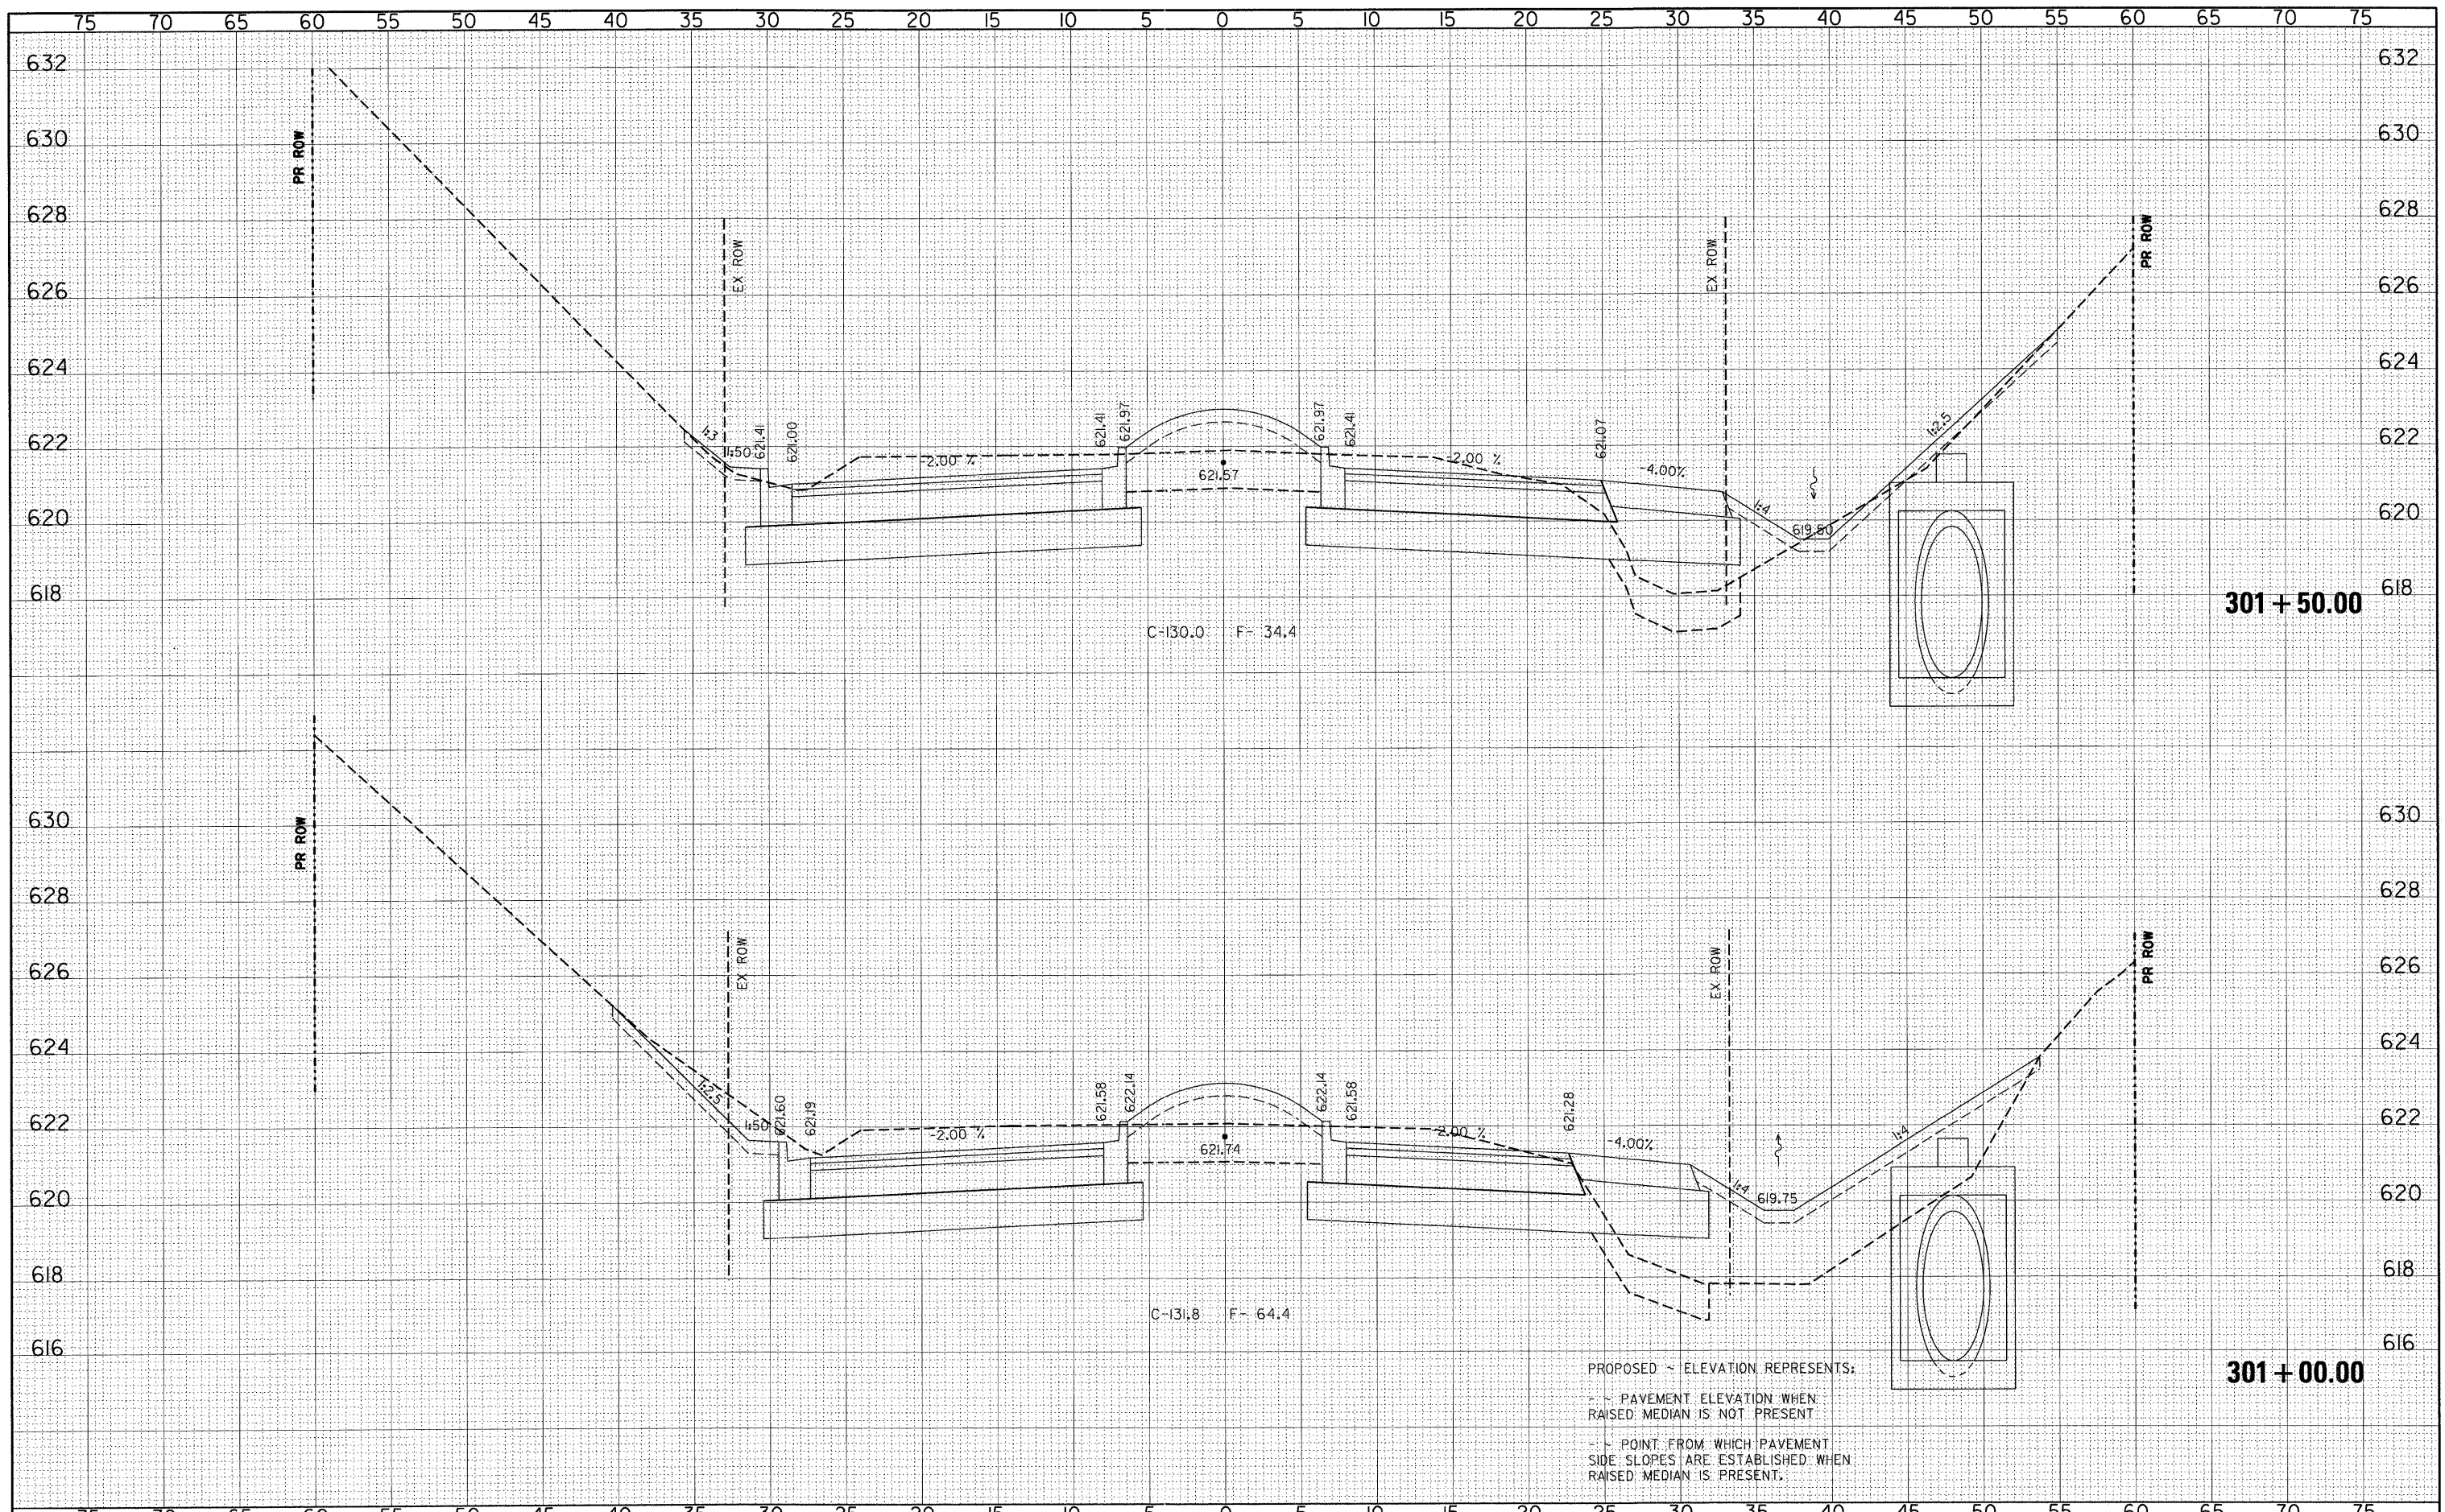

PROPOSED ~ ELEVATION REPRESENTS:  
 ~ PAVEMENT ELEVATION WHEN RAISED; MEDIAN IS NOT PRESENT.  
 ~ POINT FROM WHICH PAVEMENT SIDE SLOPES ARE ESTABLISHED WHEN RAISED; MEDIAN IS PRESENT.

FILE NAME =	USER NAME = #USER#	DESIGNED - CM	REVISED -	<b>STATE OF ILLINOIS</b> <b>DEPARTMENT OF TRANSPORTATION</b>		<b>CROSS SECTIONS - 119th STREET</b>		F.A.U. RTE.	SECTION	COUNTY	TOTAL SHEETS	SHEET NO.
pr\070116\cad\phase 2\dwg\070116-sxs-119th.dgn		DRAWN - JM	REVISED -			324	04-00036-22-TL	WILL	152	131		
PLOT SCALE = #SCALE#		CHECKED - CM	REVISED -			PLAINFIELD NAPERVILLE RD AT 119TH ST / RODEO DR		CONTRACT NO. 63671		ILLINOIS FED. AID PROJECT		
PLOT DATE = 12/28/2011		DATE - MAY 2009	REVISED -			SCALE: 1"=5'H 1"=2'V	SHEET NO. 9 OF 30 SHEETS	STA. 301+00 TO STA. 301+50.00				