


|               |      |
|---------------|------|
| BY            | DATE |
| FINN          |      |
| SURVEY        |      |
| PLOTTED       |      |
| TEMPLATE      |      |
| NOTE BOOK     |      |
| AREAS CHECKED |      |
| NO.           |      |

|               |      |
|---------------|------|
| BY            | DATE |
| ORIGINAL      |      |
| SURVEY        |      |
| PLOTTED       |      |
| TEMPLATE      |      |
| AREAS CHECKED |      |
| NO.           |      |

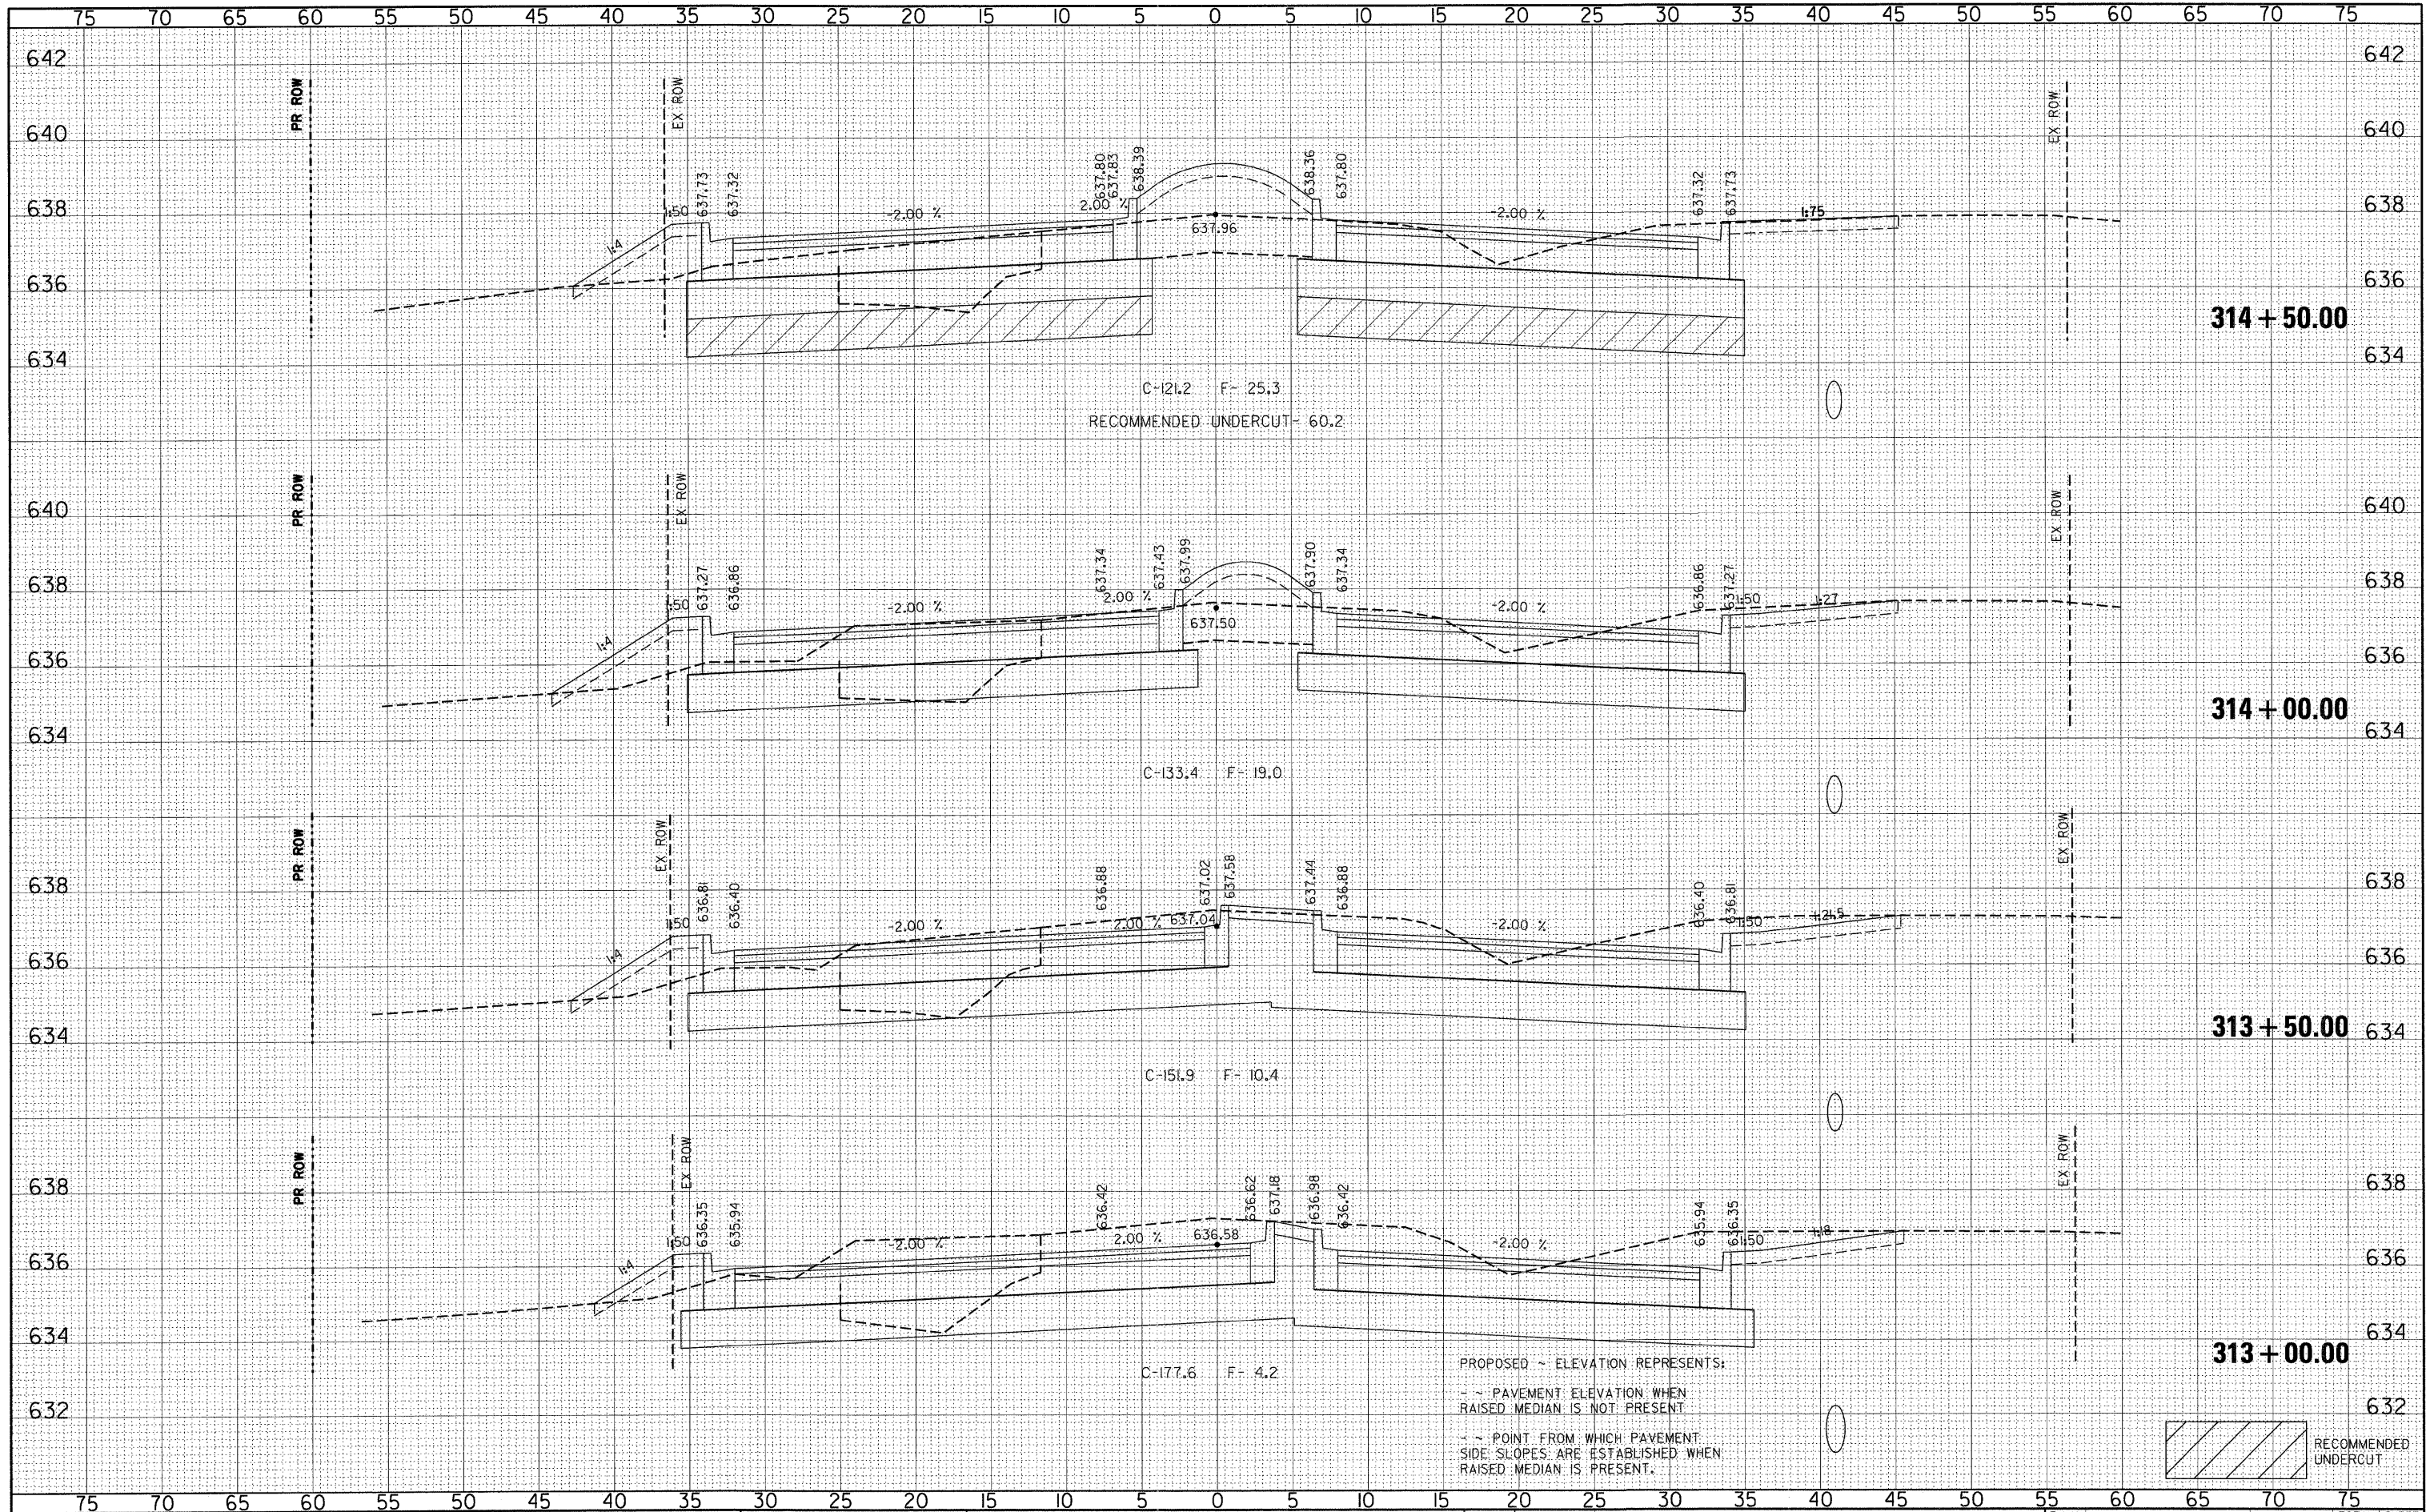

PROPOSED ~ ELEVATION REPRESENTS:  
 - - PAVEMENT ELEVATION WHEN RAISED MEDIAN IS NOT PRESENT  
 - - POINT FROM WHICH PAVEMENT SIDE SLOPES ARE ESTABLISHED WHEN RAISED MEDIAN IS PRESENT.



FILE NAME =  
 ps:\070116\cad\phase 2\dwg\070116 sxs-119th.dgn

USER NAME = #USER#  
 DESIGNED - CM  
 DRAWN - JM  
 CHECKED - CM  
 DATE - MAY 2009

REVISIONS:  
 REVISED -  
 REVISED -  
 REVISED -  
 REVISED -

STATE OF ILLINOIS  
 DEPARTMENT OF TRANSPORTATION



CROSS SECTIONS - RODEO DRIVE  
 PLAINFIELD NAPERVILLE RD AT 119TH ST / RODEO DR  
 SCALE: H=5'H 1"=2'V  
 SHEET NO. 19 OF 30 SHEETS  
 STA. 313+00.00 TO STA. 314+50.00

| F.A.U. RTE.        | SECTION        | COUNTY | TOTAL SHEETS              | SHEET NO. |
|--------------------|----------------|--------|---------------------------|-----------|
| 324                | 04-00036-22-TL | WILL   | 152                       | 141       |
| CONTRACT NO. 63671 |                |        | ILLINOIS FED. AID PROJECT |           |