


DATE	
BY	
FINAL SURVEY	
NOTED SURVEY	
NOTE BOOK	
AREAS CHECKED	
NO.	

DATE	
BY	
ORIGINAL SURVEY	
NOTED SURVEY	
NOTE BOOK	
AREAS CHECKED	
NO.	

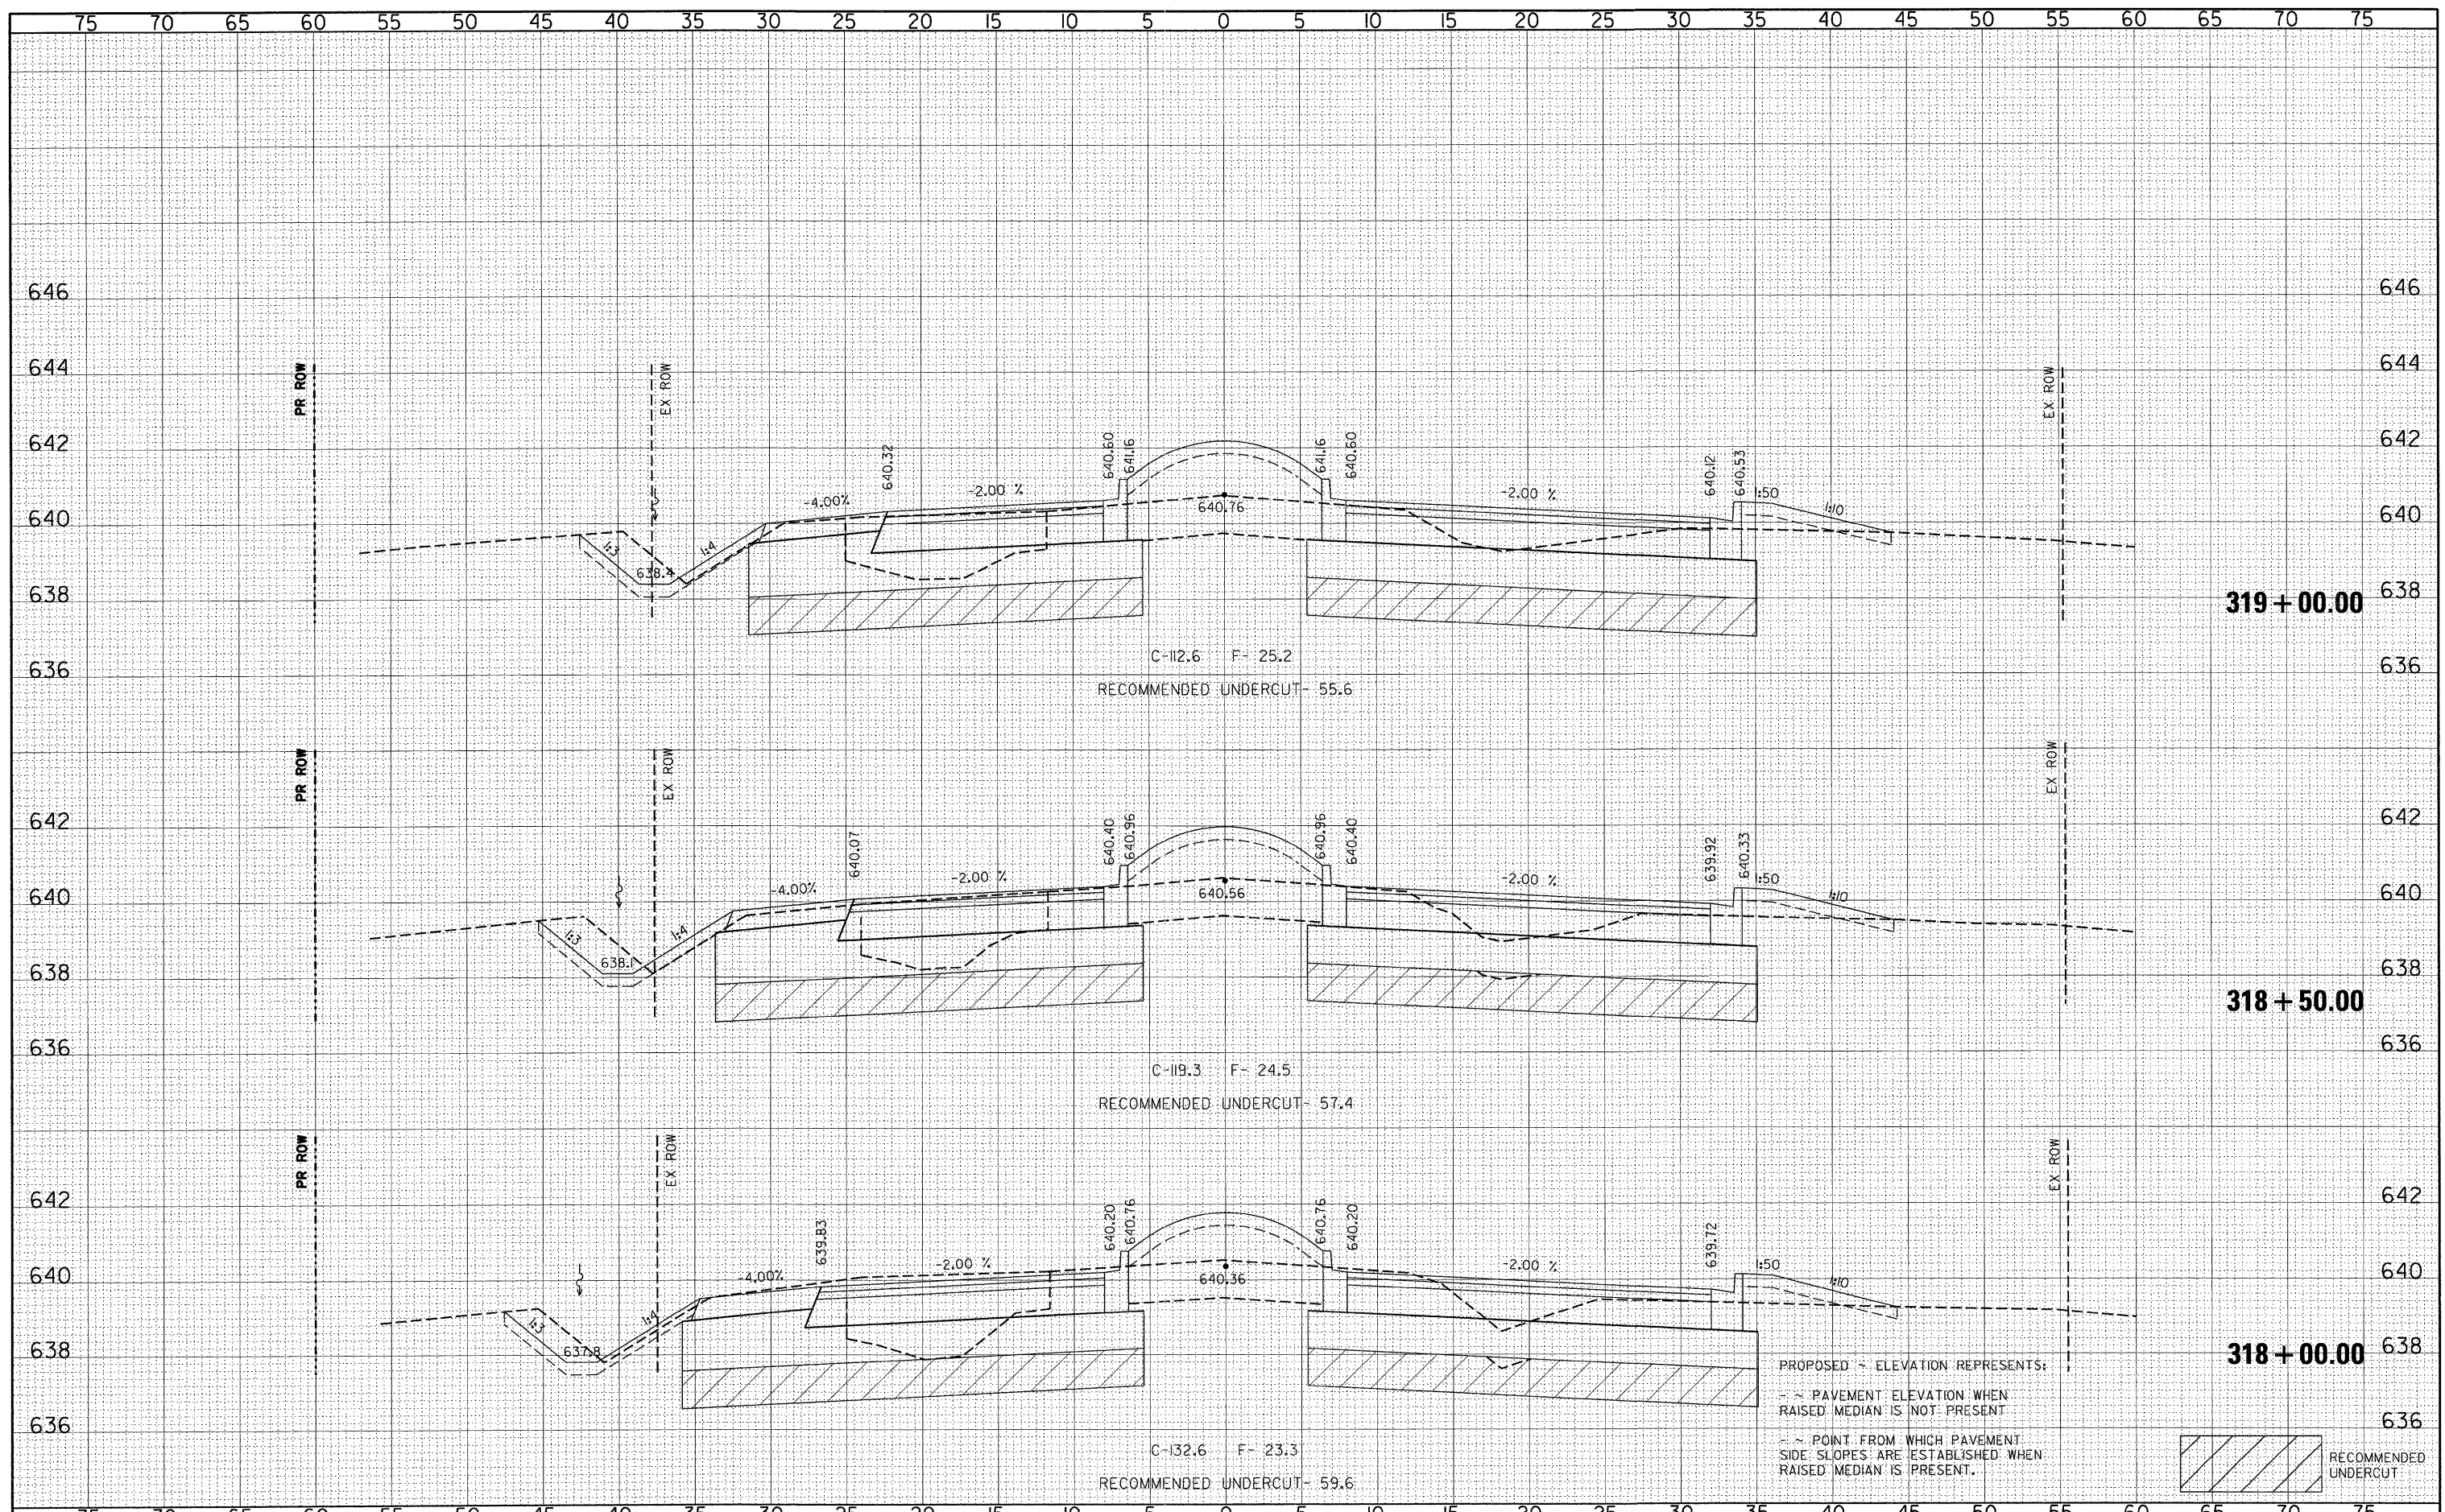

FILE NAME =	USER NAME = *USER*	DESIGNED - CM	REVISED -	STATE OF ILLINOIS DEPARTMENT OF TRANSPORTATION		CROSS SECTIONS - RODEO DRIVE		F.A.U. RTE.	SECTION	COUNTY	TOTAL SHEETS	SHEET NO.
pr:\070116\cad\phase 2\dwg\070116-sxs-119th.dgn		DRAWN - JM	REVISED -			324	04-00036-22-TL	WILL	152	144		
PLOT SCALE = *SCALE*		CHECKED - CM	REVISED -			CONTRACT NO. 63671						
PLOT DATE = 12/28/2011		DATE - MAY 2009	REVISED -			ILLINOIS FED. AID PROJECT						
				SHEET NO. 22 OF 30 SHEETS		STA. 318+00.00 TO STA. 319+00.00						