



DATE	
BY	
FINAL SURVEY	
SURVEYED	
PLOTTED	
TEMPLATE	
NOTE BOOK	
AREAS CHECKED	
NO.	

DATE	
BY	
ORIGINAL SURVEY	
SURVEYED	
PLOTTED	
TEMPLATE	
NOTE BOOK	
AREAS CHECKED	
NO.	

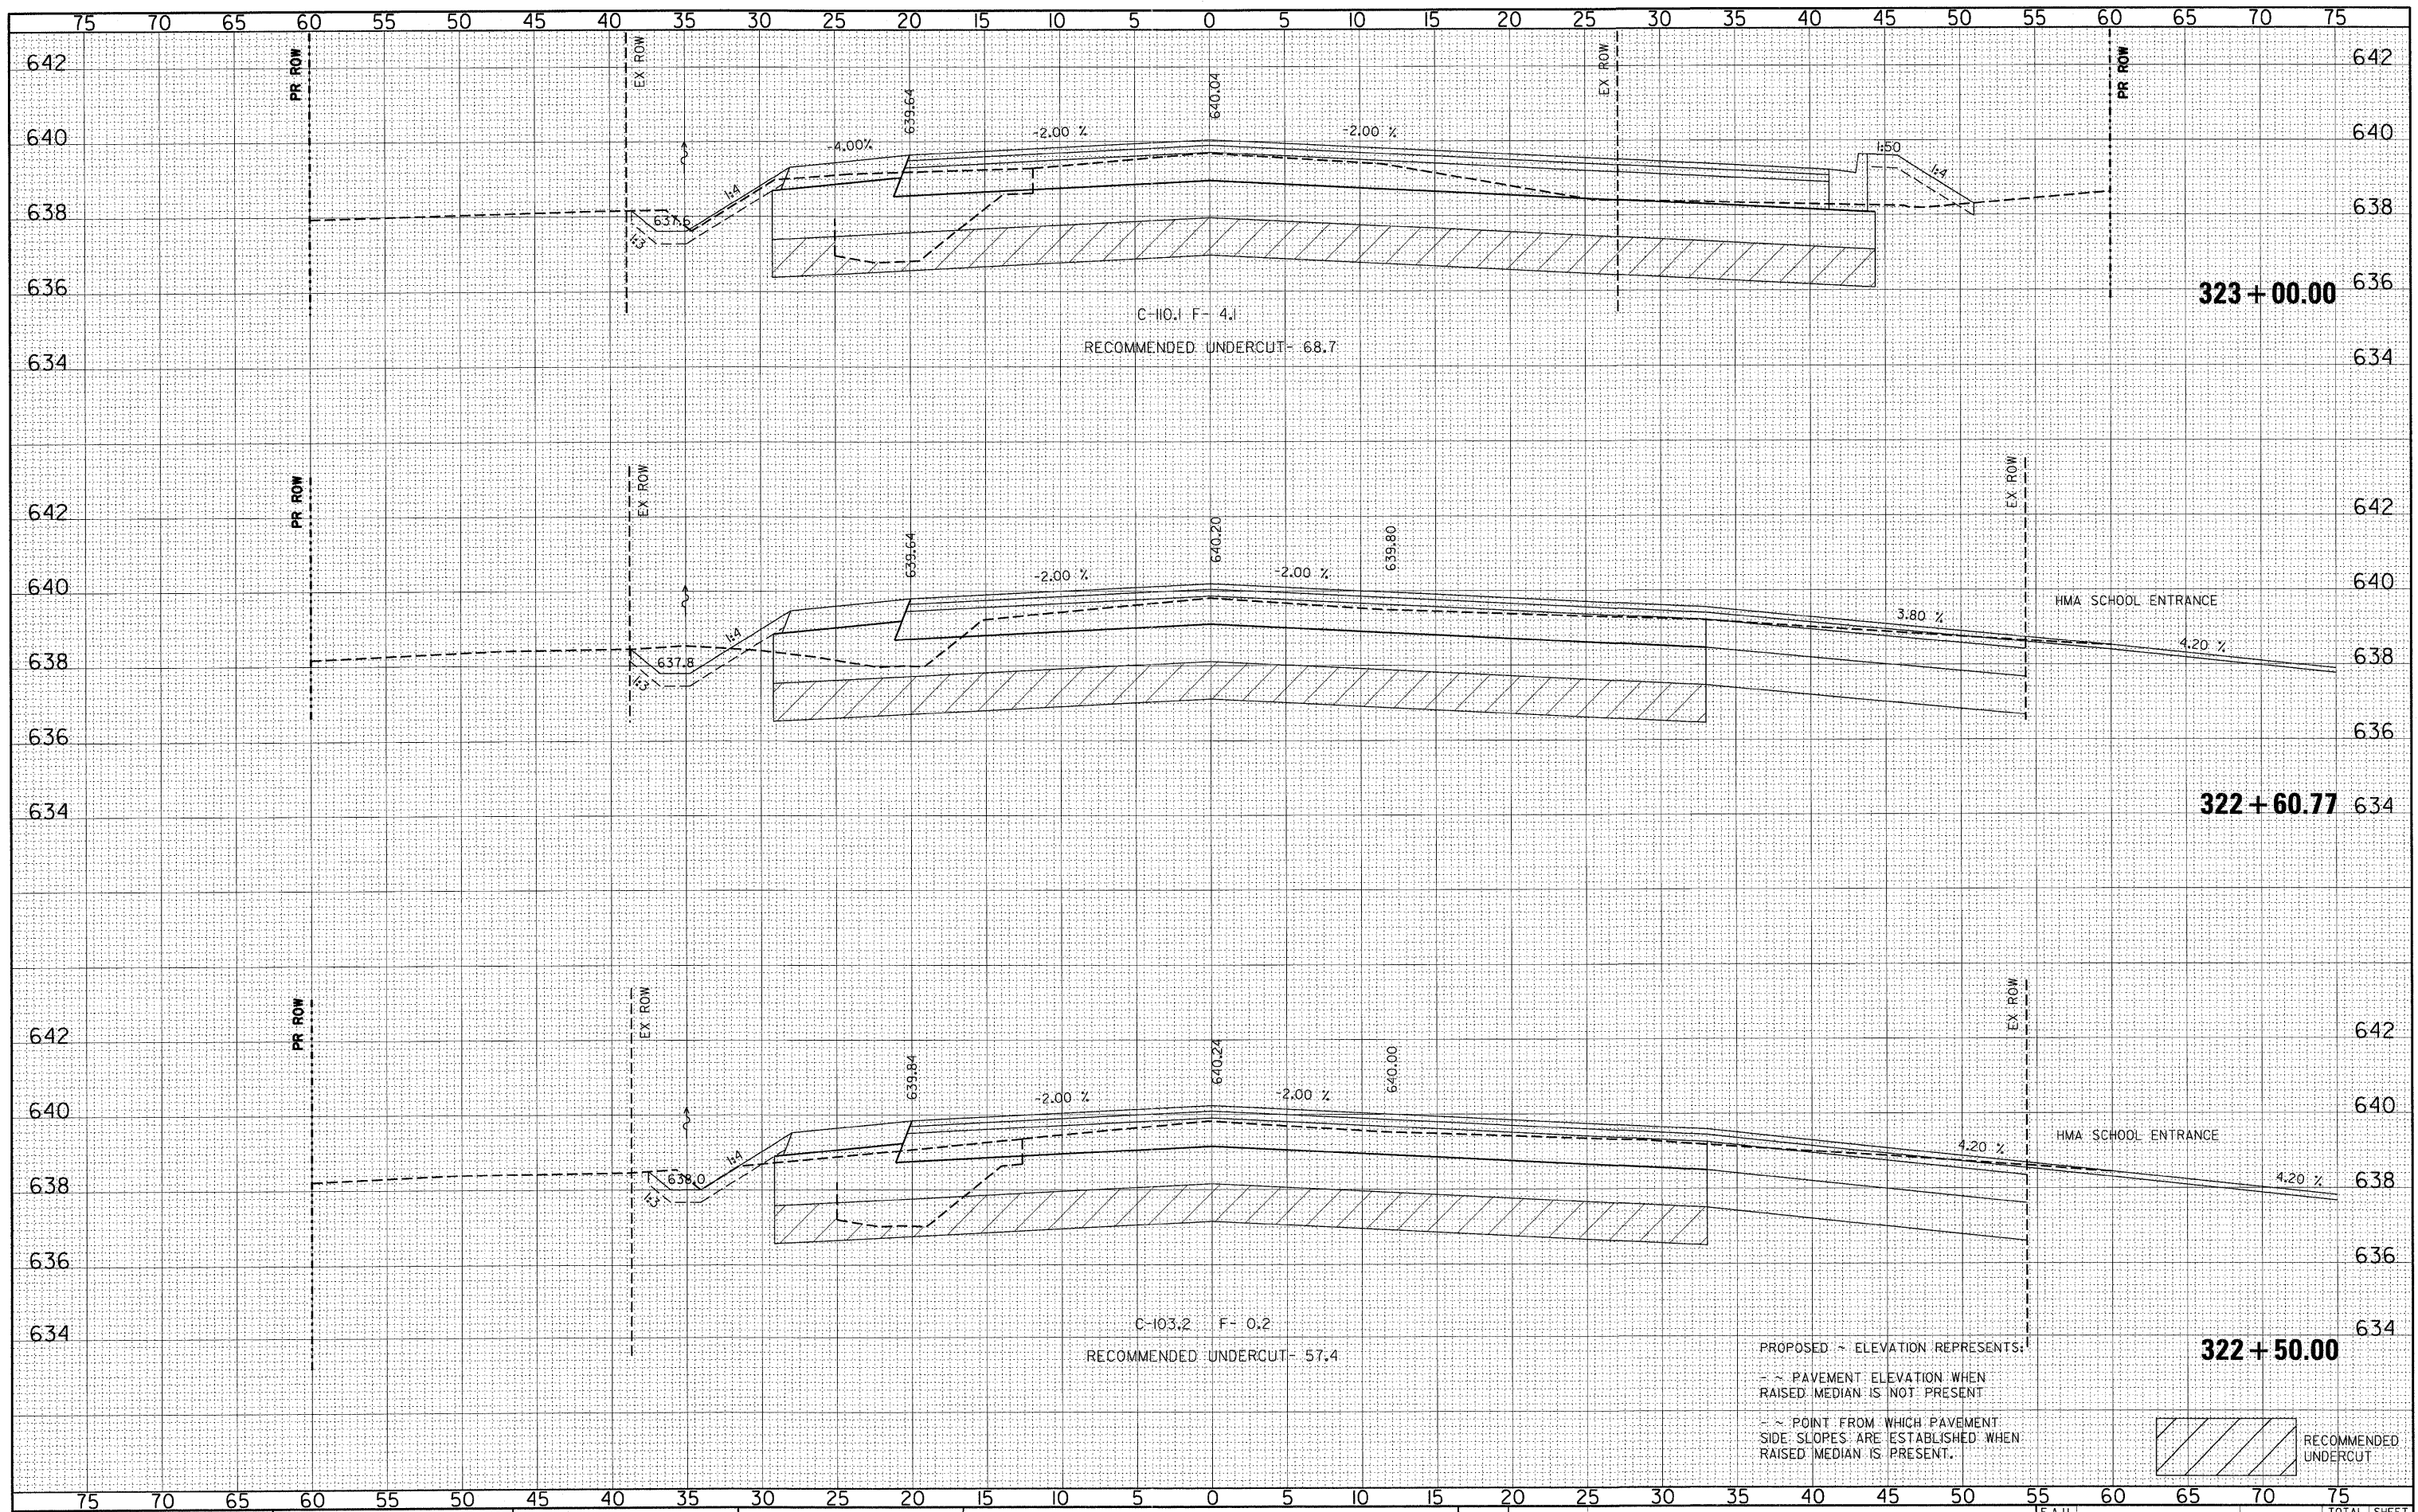

PROPOSED ~ ELEVATION REPRESENTS:
 ~ PAVEMENT ELEVATION WHEN RAISED MEDIAN IS NOT PRESENT
 ~ POINT FROM WHICH PAVEMENT SIDE SLOPES ARE ESTABLISHED WHEN RAISED MEDIAN IS PRESENT.

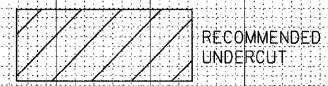

FILE NAME = ps:\070116\cad\phase 2\dwg\070116-sss-119th.dgn

USER NAME = *USER*
 PLOT SCALE = *SCALE*
 PLOT DATE = 12/28/2011

DESIGNED - CM
 DRAWN - JM
 CHECKED - CM
 DATE - MAY 2009

REVISED -
 REVISED -
 REVISED -
 REVISED -

STATE OF ILLINOIS
 DEPARTMENT OF TRANSPORTATION



CROSS SECTIONS - RODEO DRIVE
 PLAINFIELD NAPERVILLE RD AT 119TH ST / RODEO DR
 SCALE: 1"=5'H 1"=2'V
 SHEET NO. 25 OF 30 SHEETS
 STA. 322+50.00 TO STA. 323+00.00

F.A.U. RTE.	SECTION	COUNTY	TOTAL SHEETS	SHEET NO.
324	04-00036-22-TL	WILL	152	147
CONTRACT NO. 63671			ILLINOIS FED. AID PROJECT	