


PLAN	SURVEYED	BY	DATE
	PLOTTED		
	CHECKED		
	RT. OF WAY CHECKED		
	CADD FILE NAME		
	NO.		

PROFILE	SURVEYED	BY	DATE
	PLOTTED		
	CHECKED		
	RT. OF WAY CHECKED		
	STRUCTURE NOTATIONS OK'D		
	NO.		

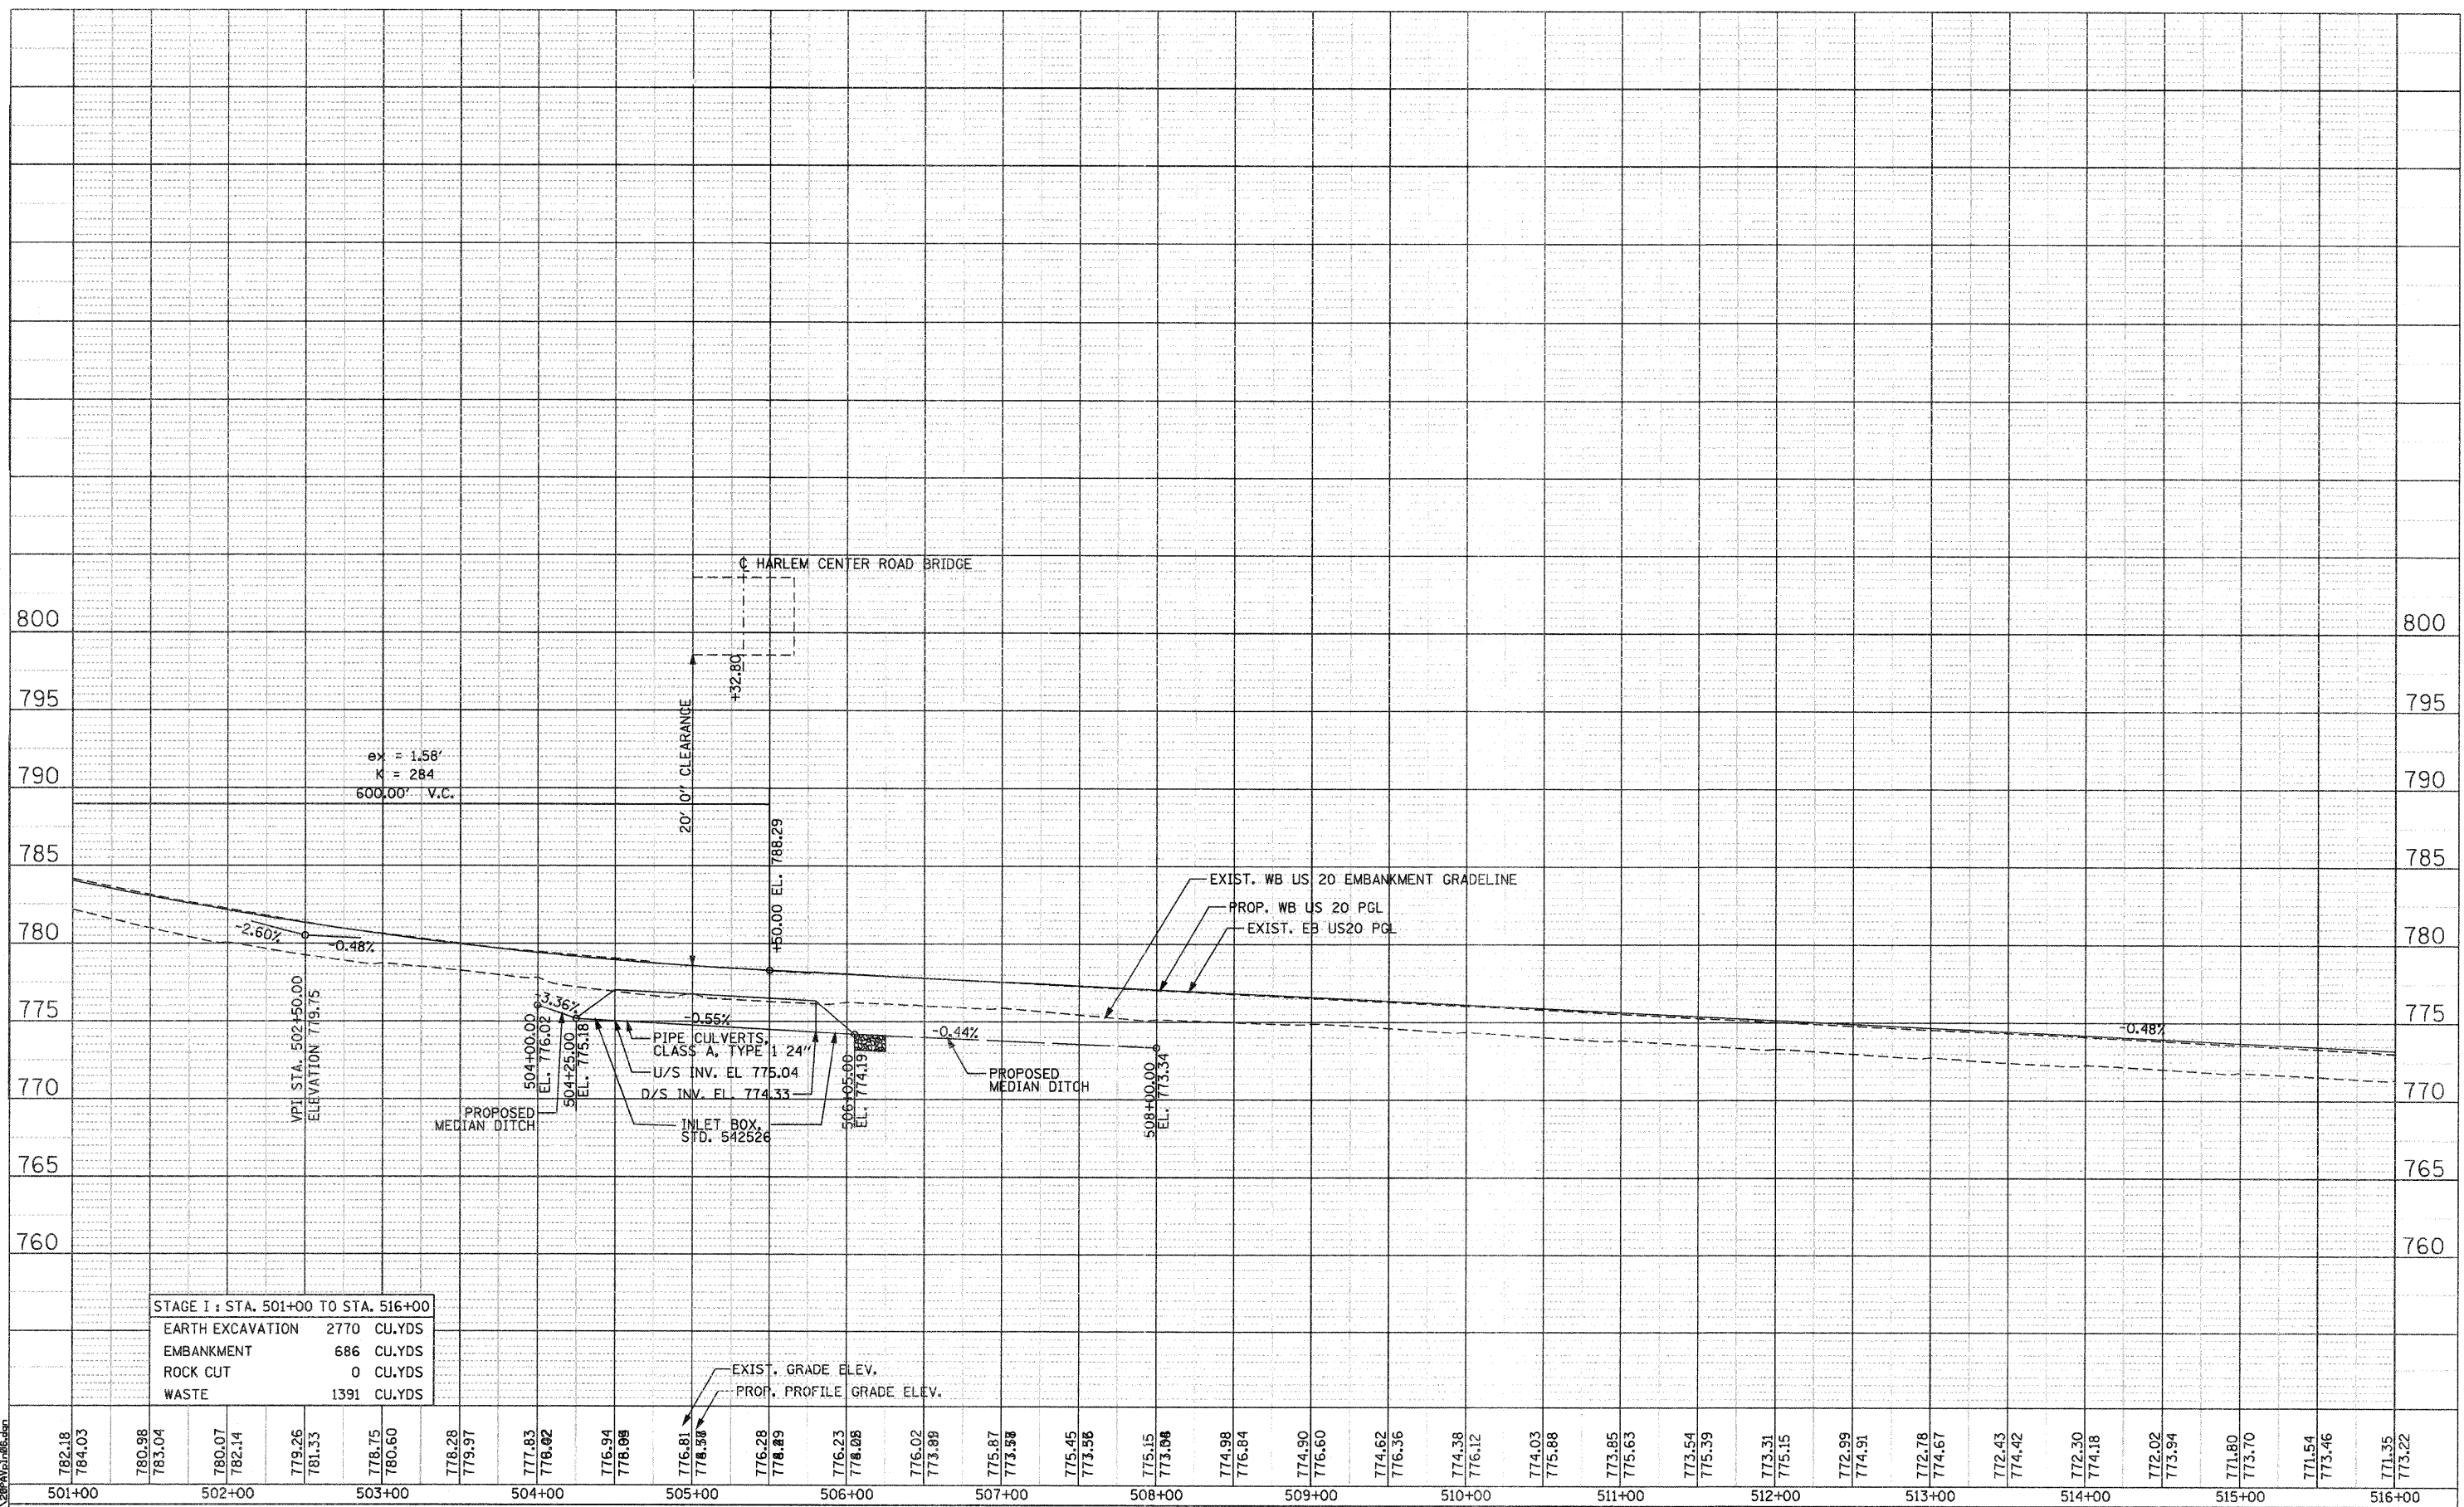

STAGE I : STA. 501+00 TO STA. 516+00	
EARTH EXCAVATION	2770 CU.YDS
EMBANKMENT	686 CU.YDS
ROCK CUT	0 CU.YDS
WASTE	1391 CU.YDS

782.18	784.03	780.98	783.04	780.07	782.14	779.26	781.33	778.75	780.60	778.28	779.97	777.83	776.92	776.94	776.89	776.81	778.58	776.28	778.89	776.23	778.08	776.02	773.89	775.87	773.58	775.45	773.58	775.15	773.08	774.98	776.84	774.90	776.60	774.62	776.36	774.38	776.12	774.03	775.88	773.85	775.63	773.54	775.39	773.31	775.15	772.99	774.91	772.78	774.67	772.43	774.42	772.30	774.18	772.02	773.94	771.80	773.70	771.54	773.46	771.35	773.22
501+00	502+00	503+00	504+00	505+00	506+00	507+00	508+00	509+00	510+00	511+00	512+00	513+00	514+00	515+00	516+00	

T:\B6144\A\en\1\p\1\Plan\28P\Profile.dwg

PARSONS BRINCKERHOFF
 280 West Monroe St. Suite 500
 Chicago, IL 60606 (312) 783-6180

USER NAME = MMS	DESIGNED - MMS	REVISED -
PLLOT SCALE = 50.00' / IN.	DRAWN - MMS	REVISED -
PLLOT DATE = 9/28/11	CHECKED - RMH	REVISED -
	DATE - 12/02/2011	REVISED -

**STATE OF ILLINOIS
 DEPARTMENT OF TRANSPORTATION**

PROFILE
 WESTBOUND U.S. ROUTE 20

SCALE: 1"=50' SHEET NO. 6 OF 17 SHEETS STA. 501+00 TO STA. 516+00

Rev. 2-22-12		PLN-06 OF 17	
F.A. RTE.	SECTION	COUNTY	TOTAL SHEETS
301	177-2-1	STEPHENSON	211
FINAL SUBMITTAL		CONTRACT NO. 64860	
ILLINOIS FED. AID PROJECT P-92-014-03			