


DATE	BY	SURVEYED	DATE
		PLOTTED	
		TEMPLATE	
		NOTE BOOK	
		NO.	
		AREAS CHECKED	

DATE	BY	SURVEYED	DATE
		PLOTTED	
		TEMPLATE	
		NOTE BOOK	
		NO.	
		AREAS CHECKED	

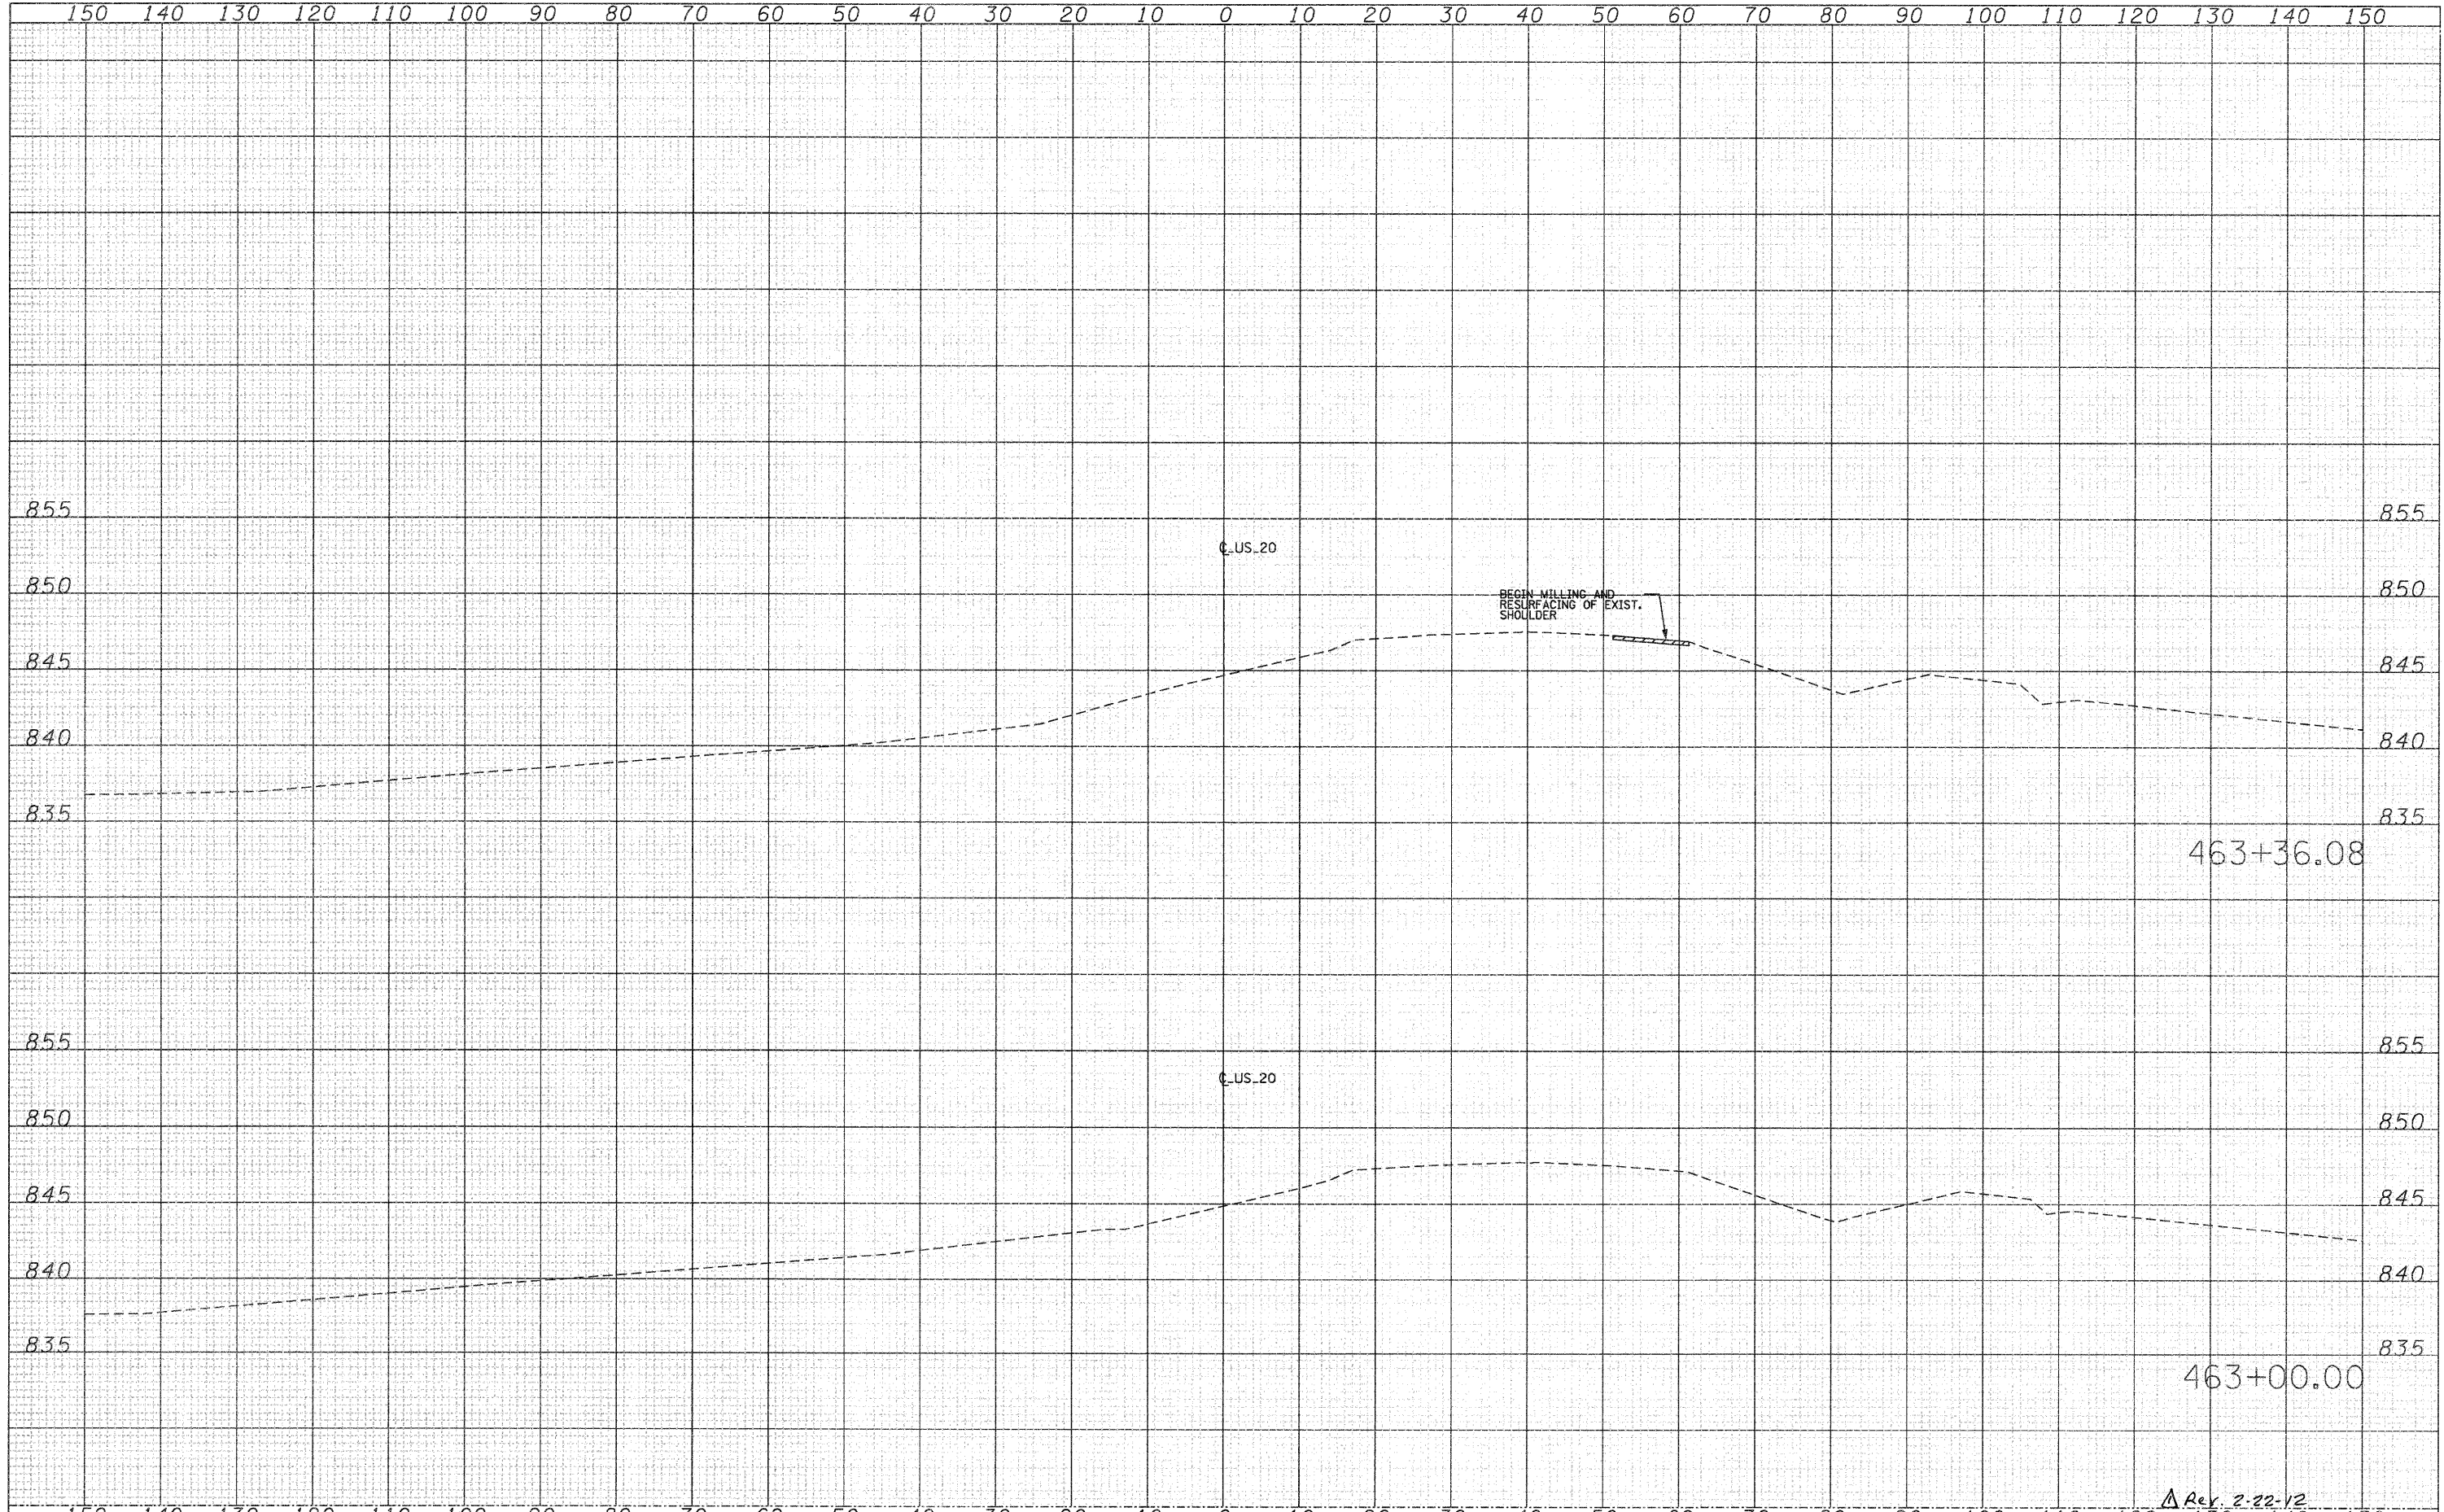

FILE NAME =	USER NAME = MMS	DESIGNED -	REVISED -	STATE OF ILLINOIS DEPARTMENT OF TRANSPORTATION	TRAFFIC CONTROL AND STAGING		F.A.P. RTE.	SECTION	COUNTY	TOTAL SHEETS	SHEET NO.
T:\16814\CV1\PAV. Xhta\28PAV_XS_NOTIA-sheet.dgn		DRAWN -	REVISED -		STAGE IA CROSS SECTIONS		301	177-2-1	STEPHENSON	211	65
PLOT SCALE = 10,00000' / IN.		CHECKED -	REVISED -		SCALE:	SHEET NO. OF SHEETS	STA. 463+00.00 TO STA. 463+30.00		CONTRACT NO. 64860		
PLOT DATE = 9/28/11		DATE -	REVISED -		[ILLINOIS] FED. AID PROJECT Δ Rev. 2-22-12						