


DATE	
BY	
SURVEYED	
PLOTTED	
TEMPLATE	
NOTE BOOK	
AREAS CHECKED	

DATE	
BY	
SURVEYED	
PLOTTED	
TEMPLATE	
NOTE BOOK	
AREAS CHECKED	

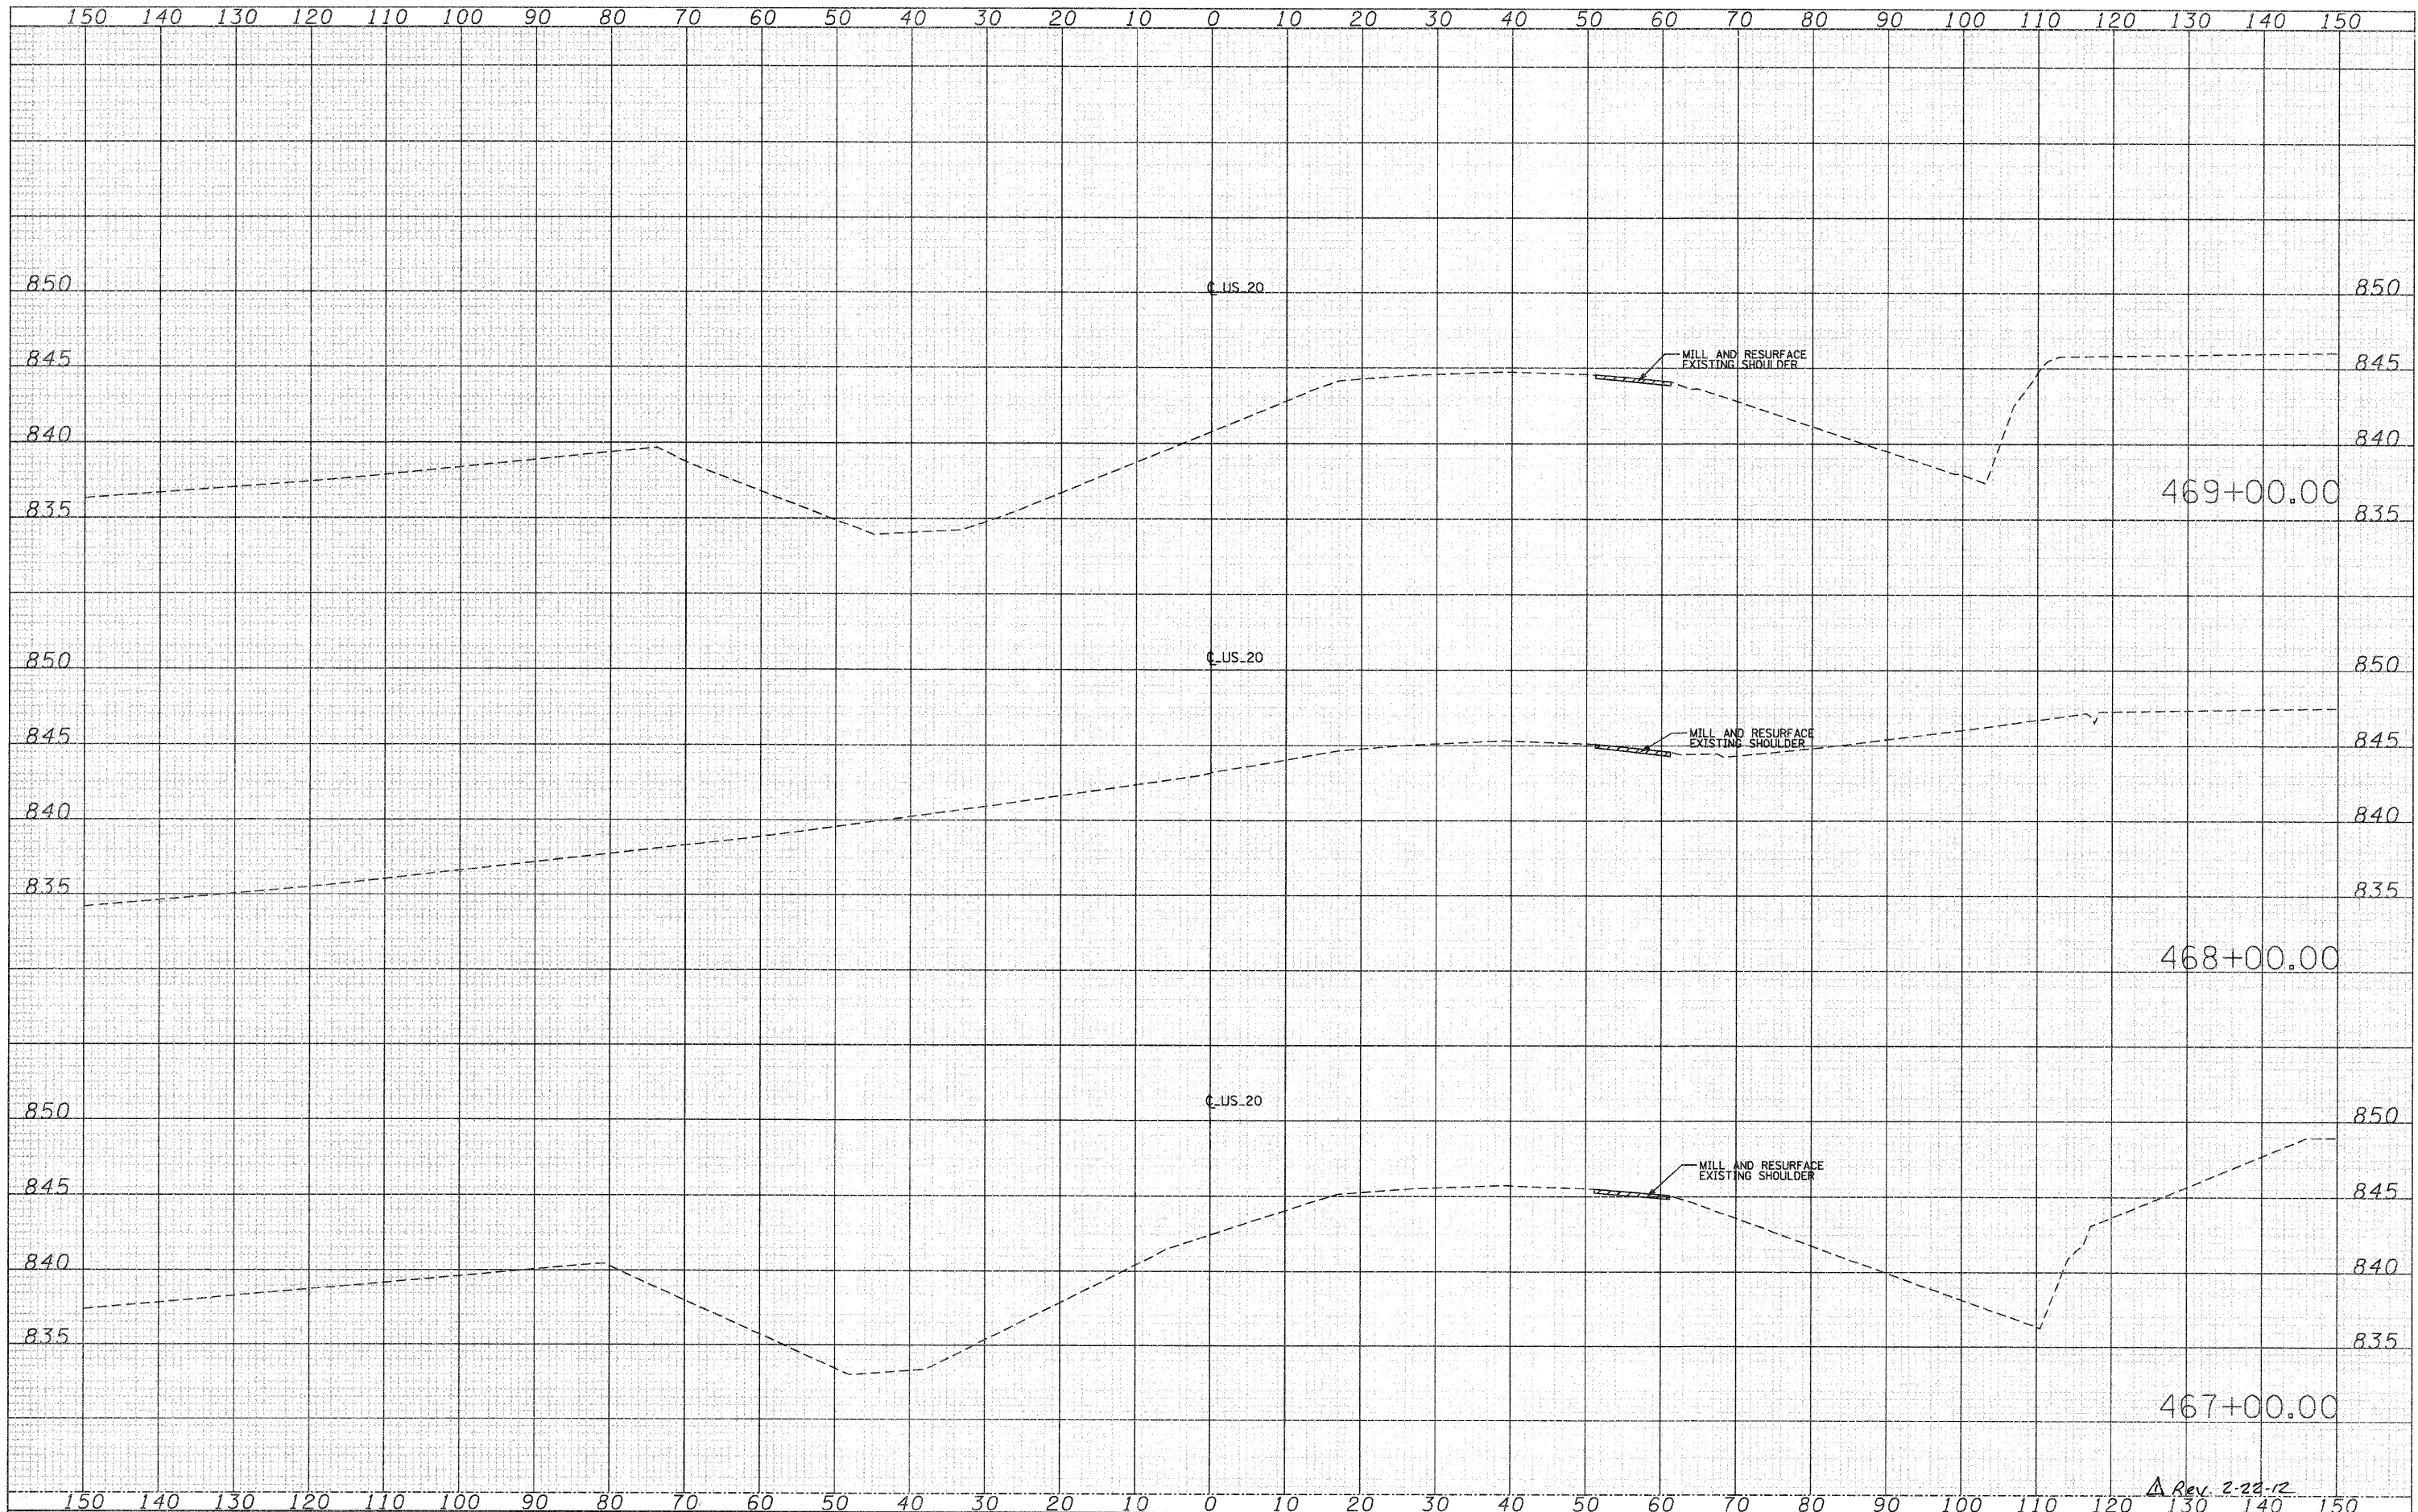

FILE NAME =	USER NAME = MMS	DESIGNED -	REVISED -	<b>STATE OF ILLINOIS</b> <b>DEPARTMENT OF TRANSPORTATION</b>	TRAFFIC CONTROL AND STAGING			F.A.P. RTE.	SECTION	COUNTY	TOTAL SHEETS	SHEET NO.
T:\16814A\Civil\PAV. Xahta\28PAV.XS.MDTIA-sheet.dgn		DRAWN -	REVISED -		STAGE IA CROSS SECTIONS			301	177-2-1	STEPHENSON	211	67
PLOT SCALE = 18,0000' / IN.		CHECKED -	REVISED -		SCALE:	SHEET NO.	OF SHEETS	STA. 467+00.00	TO STA. 469+00.00	CONTRACT NO. 64860		
PLOT DATE = 9/28/11		DATE -	REVISED -		ILLINOIS FED. AID PROJECT							

Rev. 2-28-12