


DATE	
BY	
ORIGINAL SURVEY	
SURVEYED	
PLOTTED	
TEMPLATE	
NOTE BOOK	
AREAS CHECKED	
NO.	

DATE	
BY	
ORIGINAL SURVEY	
SURVEYED	
PLOTTED	
TEMPLATE	
NOTE BOOK	
AREAS CHECKED	
NO.	

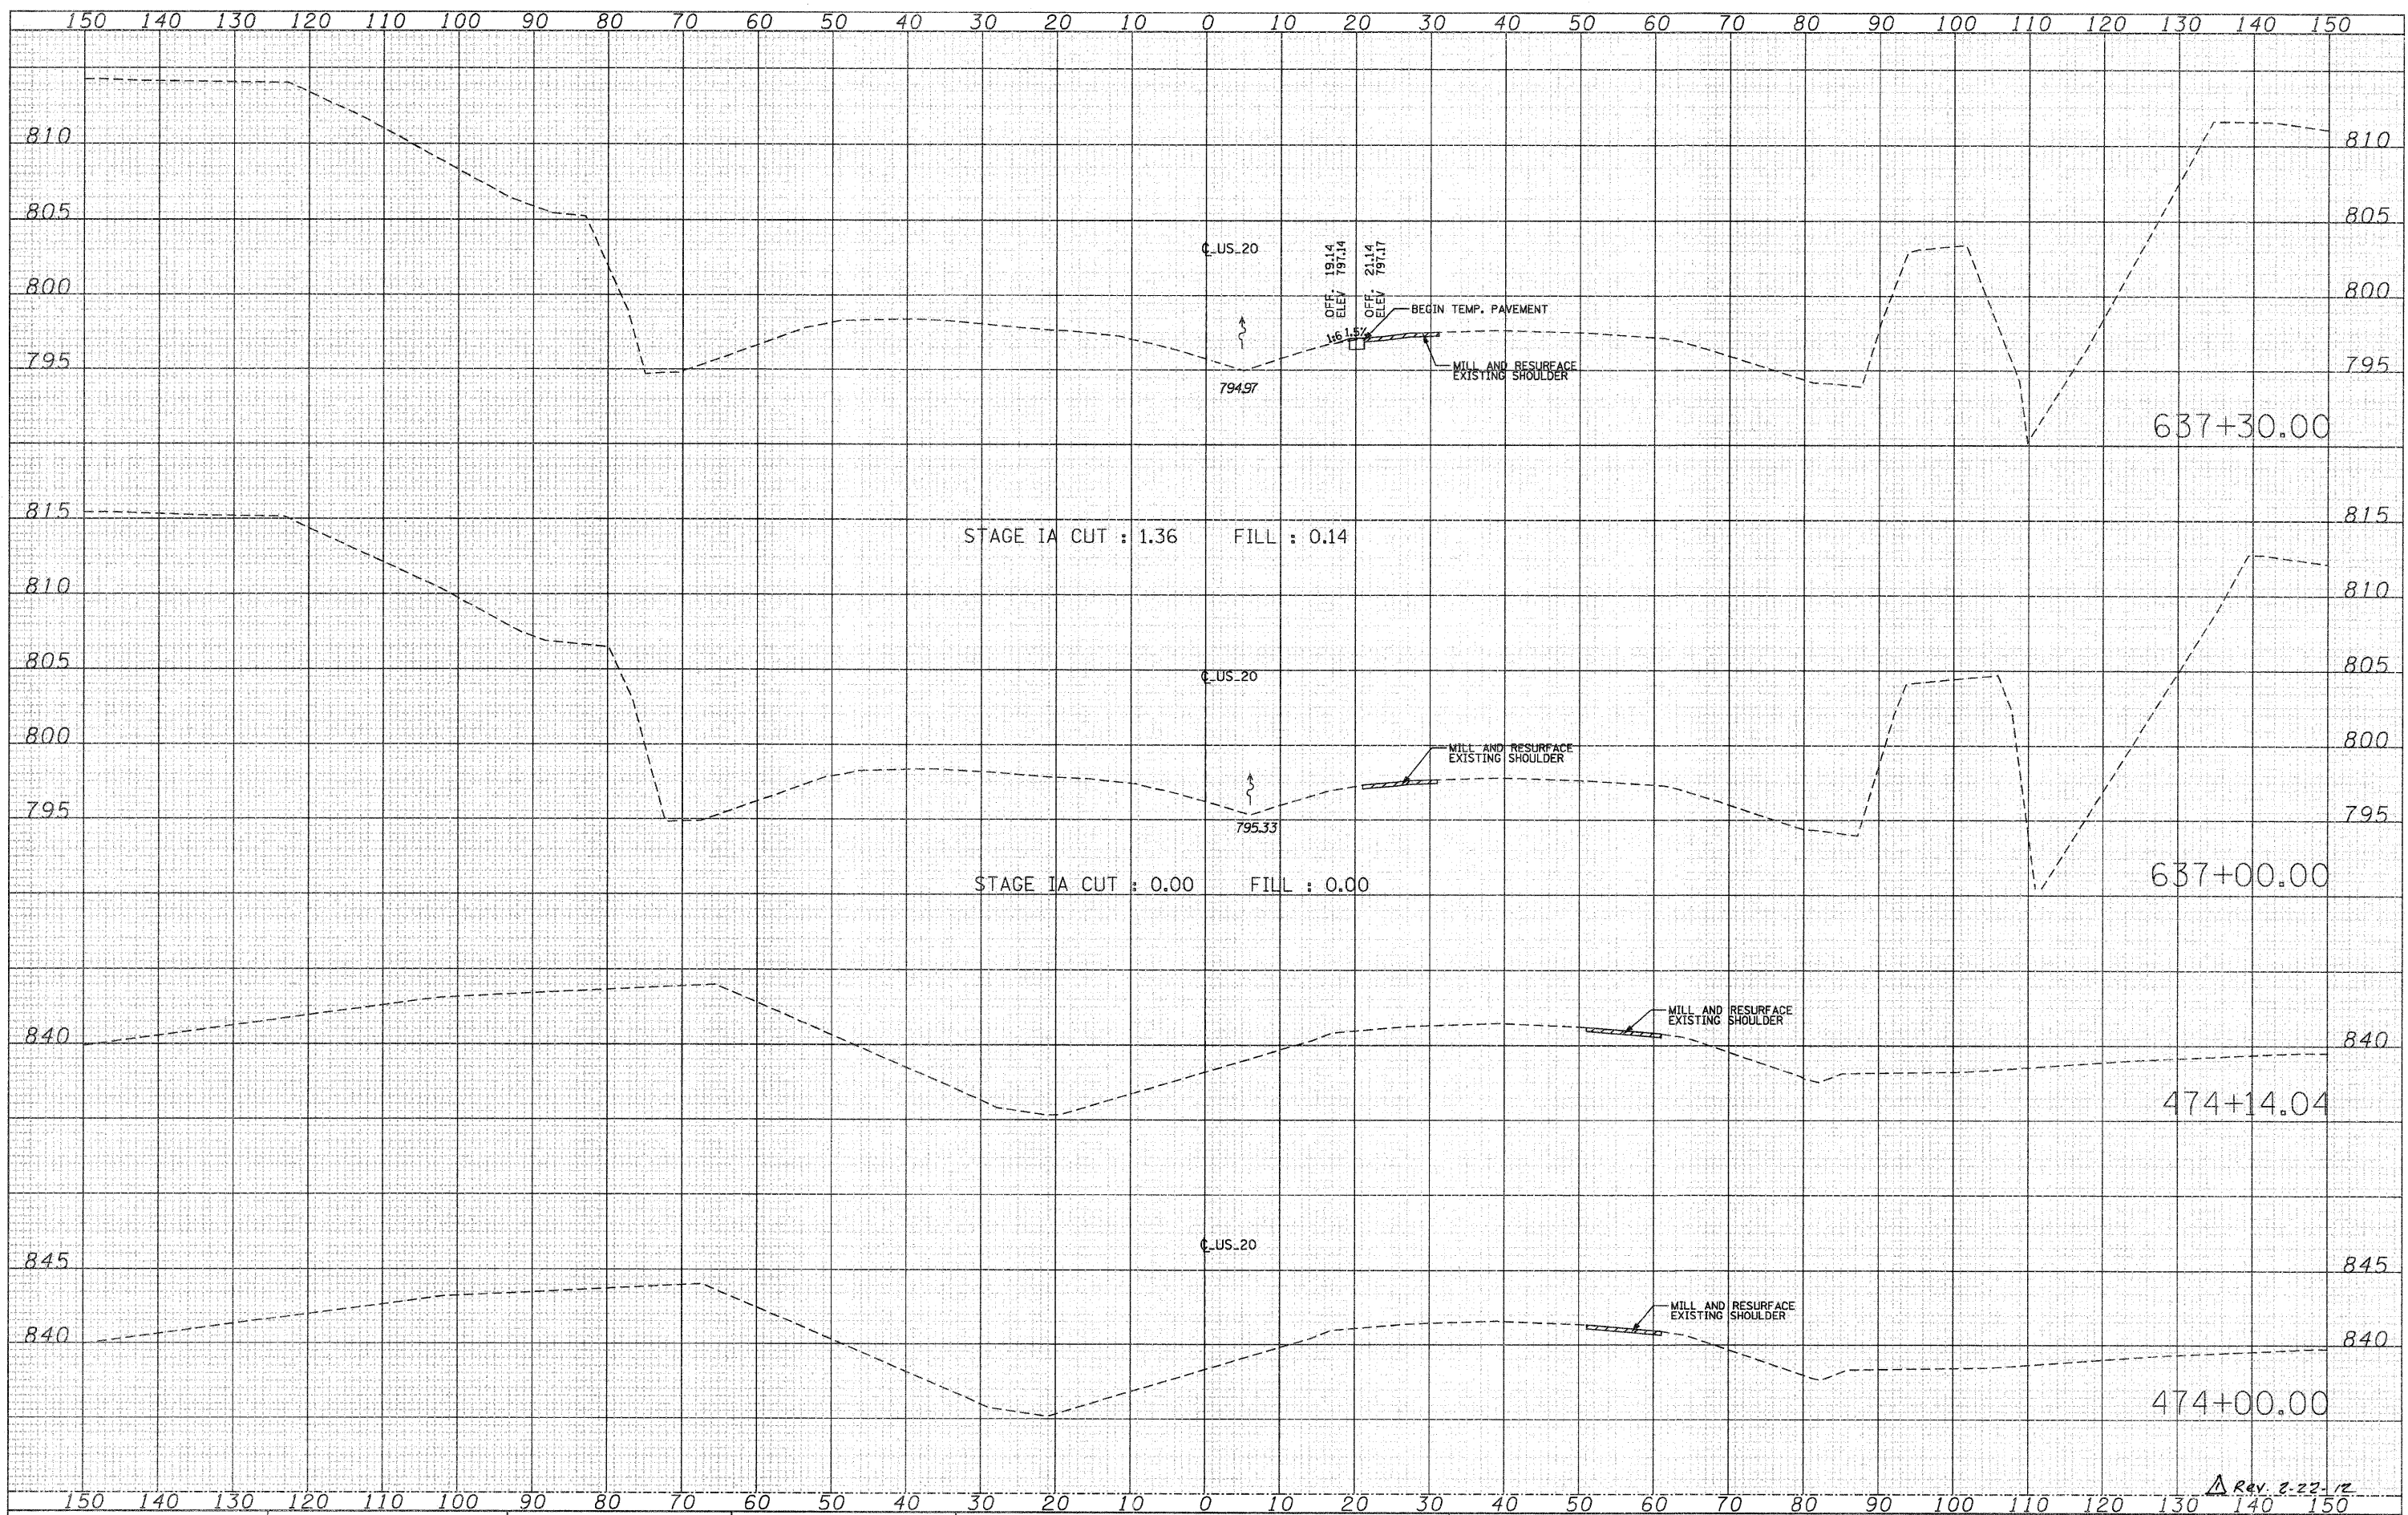

FILE NAME =	USER NAME = MMS	DESIGNED -	REVISED -	STATE OF ILLINOIS DEPARTMENT OF TRANSPORTATION	TRAFFIC CONTROL AND STAGING STAGE IA CROSS SECTIONS			F.A.P. RTE.	SECTION	COUNTY	TOTAL SHEETS	SHEET NO.	
T:\6814A\Civil\PAV. Xetra\28PAV_XS_HDTIA-sheets.dgn		DRAWN -	REVISED -		SCALE:	SHEET NO. OF SHEETS	STA. 473+25.00 TO STA. 637+30.00	301	177-2-1	STEPHENSON	211	69	
PLOT SCALE = 10,0000' / IN.		CHECKED -	REVISED -										
PLOT DATE = 9/28/11		DATE -	REVISED -										

Rev. 2-22-12

ILLINOIS FED. AID PROJECT