


BY	DATE
SURVEYED	
PLOTTED	
TEMPLATE	
NOTE BOOK	
NO.	
AREAS CHECKED	

BY	DATE
SURVEYED	
PLOTTED	
TEMPLATE	
NOTE BOOK	
NO.	
AREAS CHECKED	

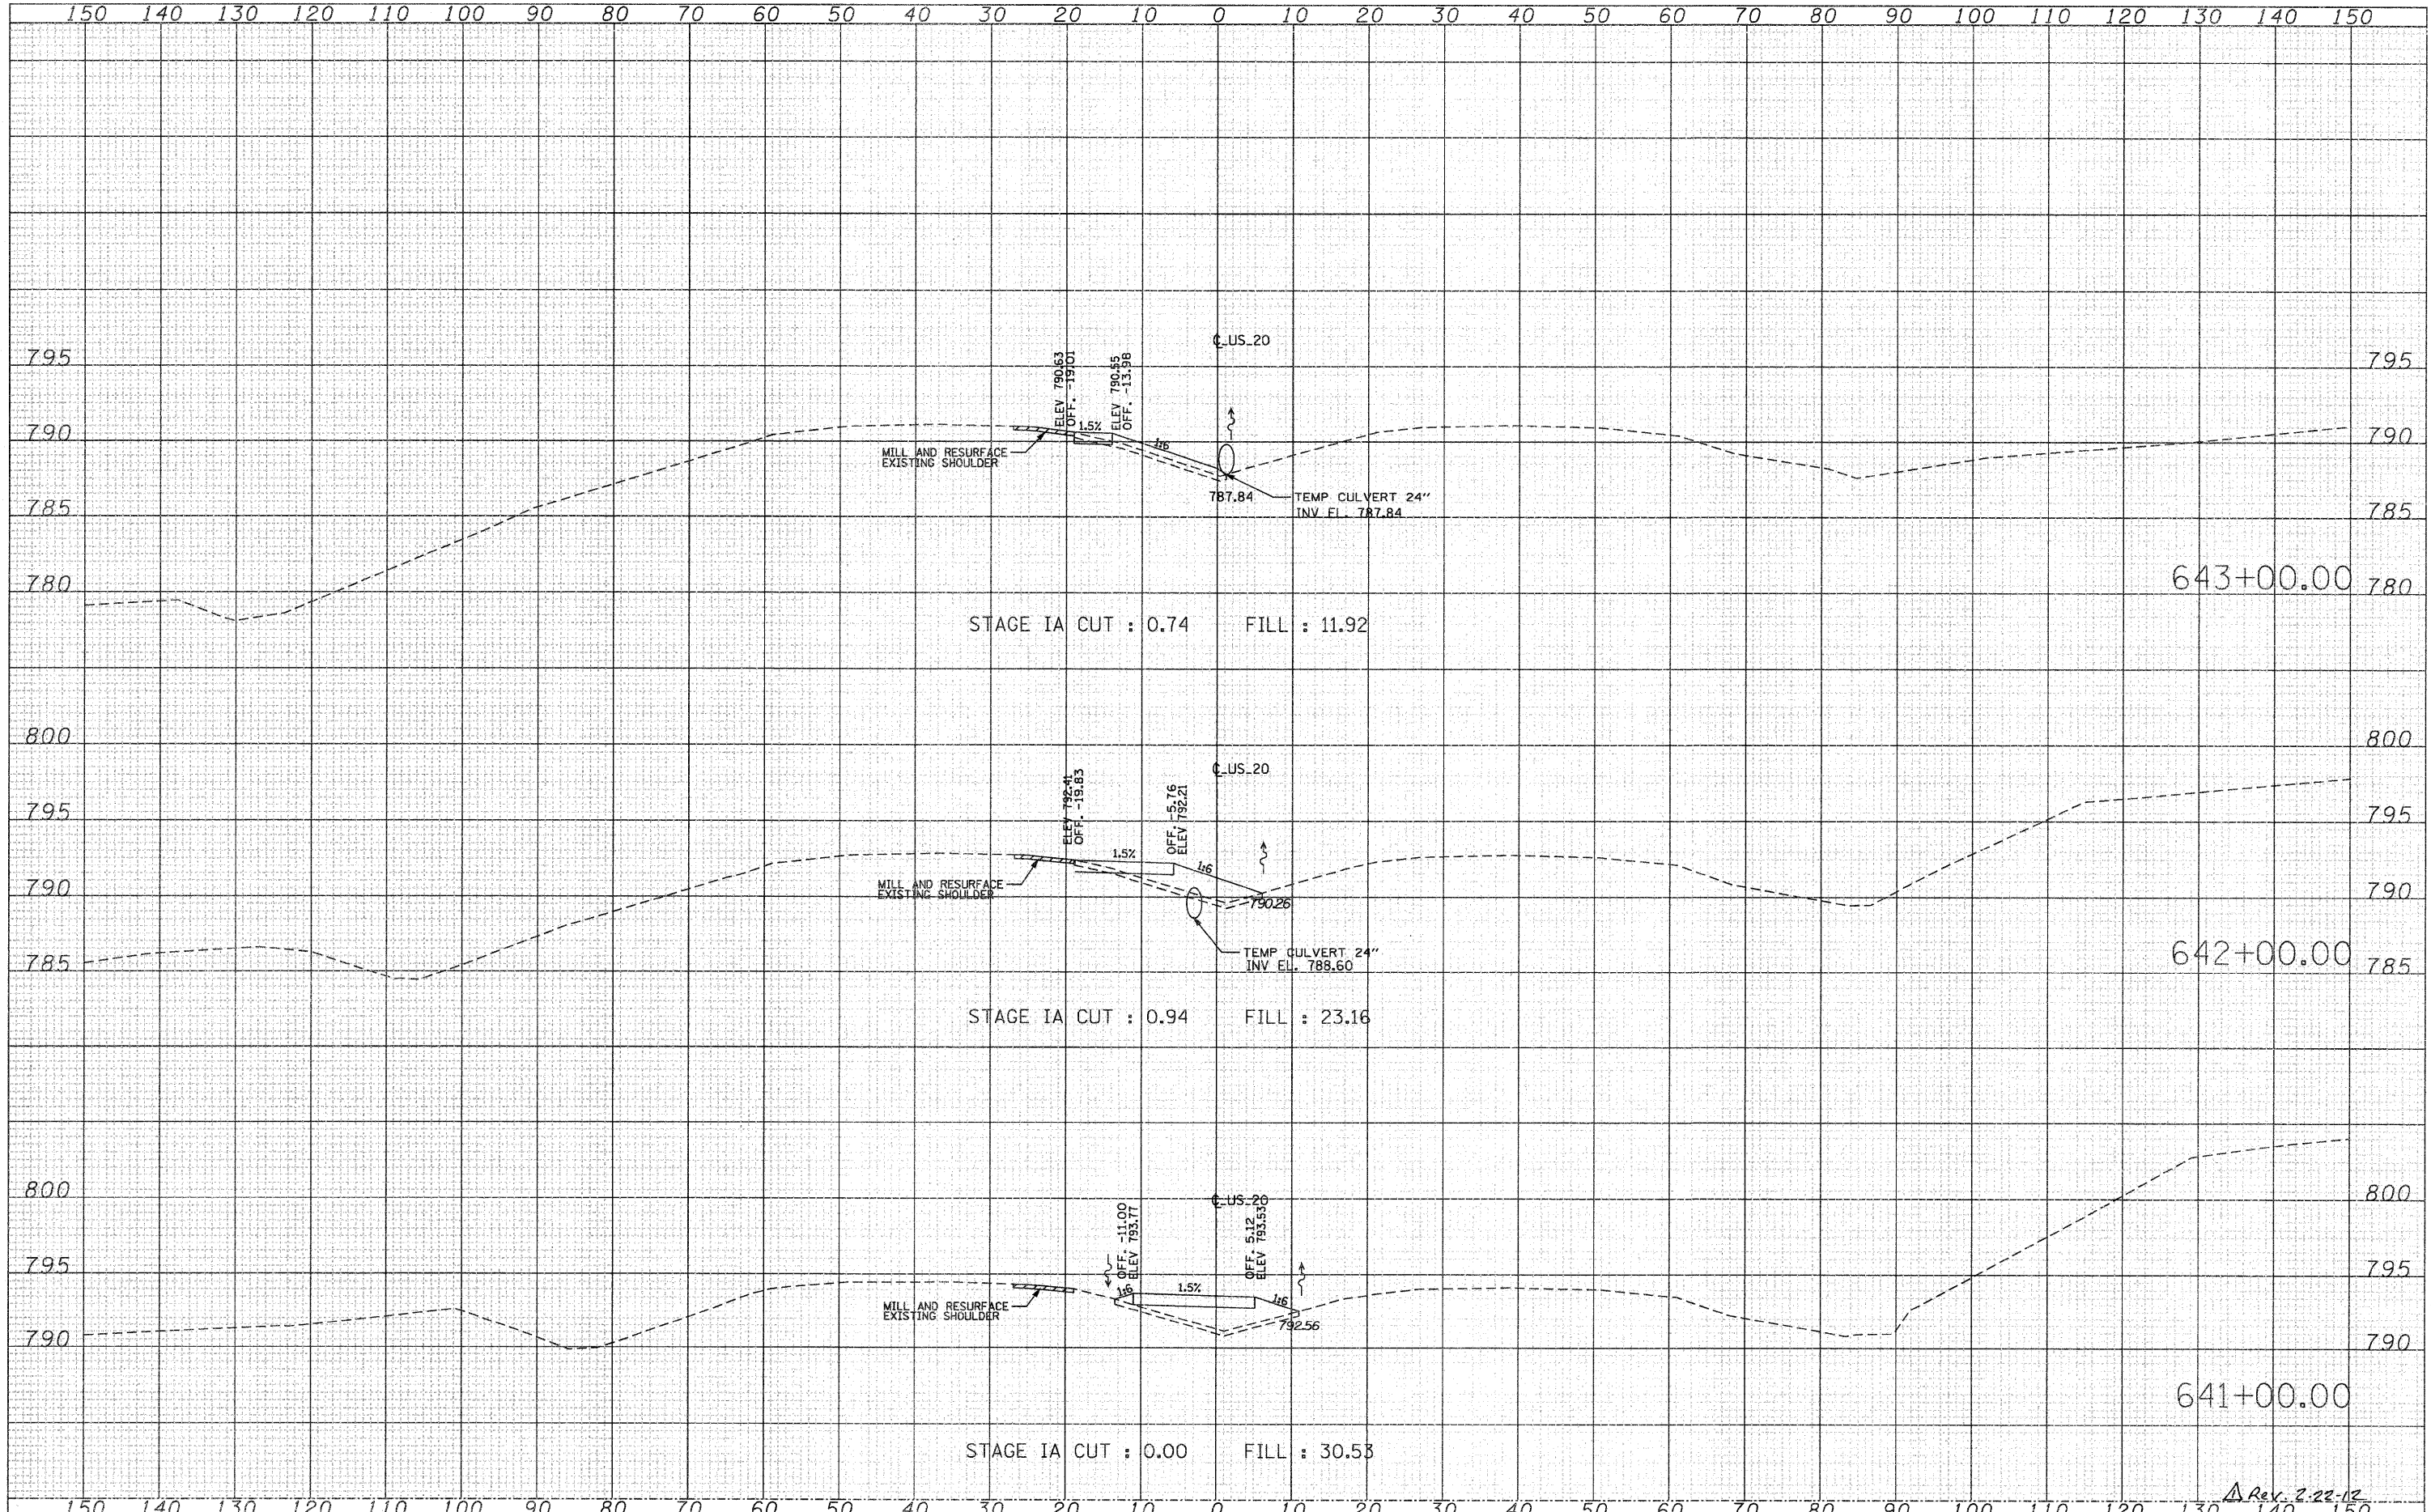

FILE NAME =	USER NAME = MMS	DESIGNED -	REVISED -	<b>STATE OF ILLINOIS DEPARTMENT OF TRANSPORTATION</b>	TRAFFIC CONTROL AND STAGING STAGE IA CROSS SECTIONS		F.A.P. RTE. 301	SECTION 177-2-1	COUNTY STEPHENSON	TOTAL SHEETS 211	SHEET NO. 71	
T:\18814A\Civil\PAV. Xshra\28PAV_XS.MOTIA-sheets.dgn		DRAWN -	REVISED -		SCALE:	SHEET NO. OF SHEETS	STA. 641+00.00 TO STA. 643+00.00	CONTRACT NO. 64860				
PLOT SCALE = 10,0000' / IN.		CHECKED -	REVISED -		ILLINOIS FED. AID PROJECT							
PLOT DATE = 9/28/11		DATE -	REVISED -									

Rev. 2-22-12